





NOTARY PUBLIC
STATE OF NORTH CAROLINA
COMMISSION EXPIRES 1-29-91

REFERENCES:
DEED BOOK 452, PAGE 232, MOORE COUNTY REGISTER



OWNER:
MOORE COMMUNITIES INC.
FOXFIRE, N.C.


FILED
PLAT 8, PAGE 5842
FEB 19 11 38 AM '80
GIER GEMORE
REGISTER OF DEEDS
MOORE COUNTY, N.C.

NORTH CAROLINA
NOTARY PUBLIC
STATE OF N.C.
FEBRUARY 18 1980

DECLARATION AND FIELD RECORDING IN DEED BOOK 457, PAGE 786

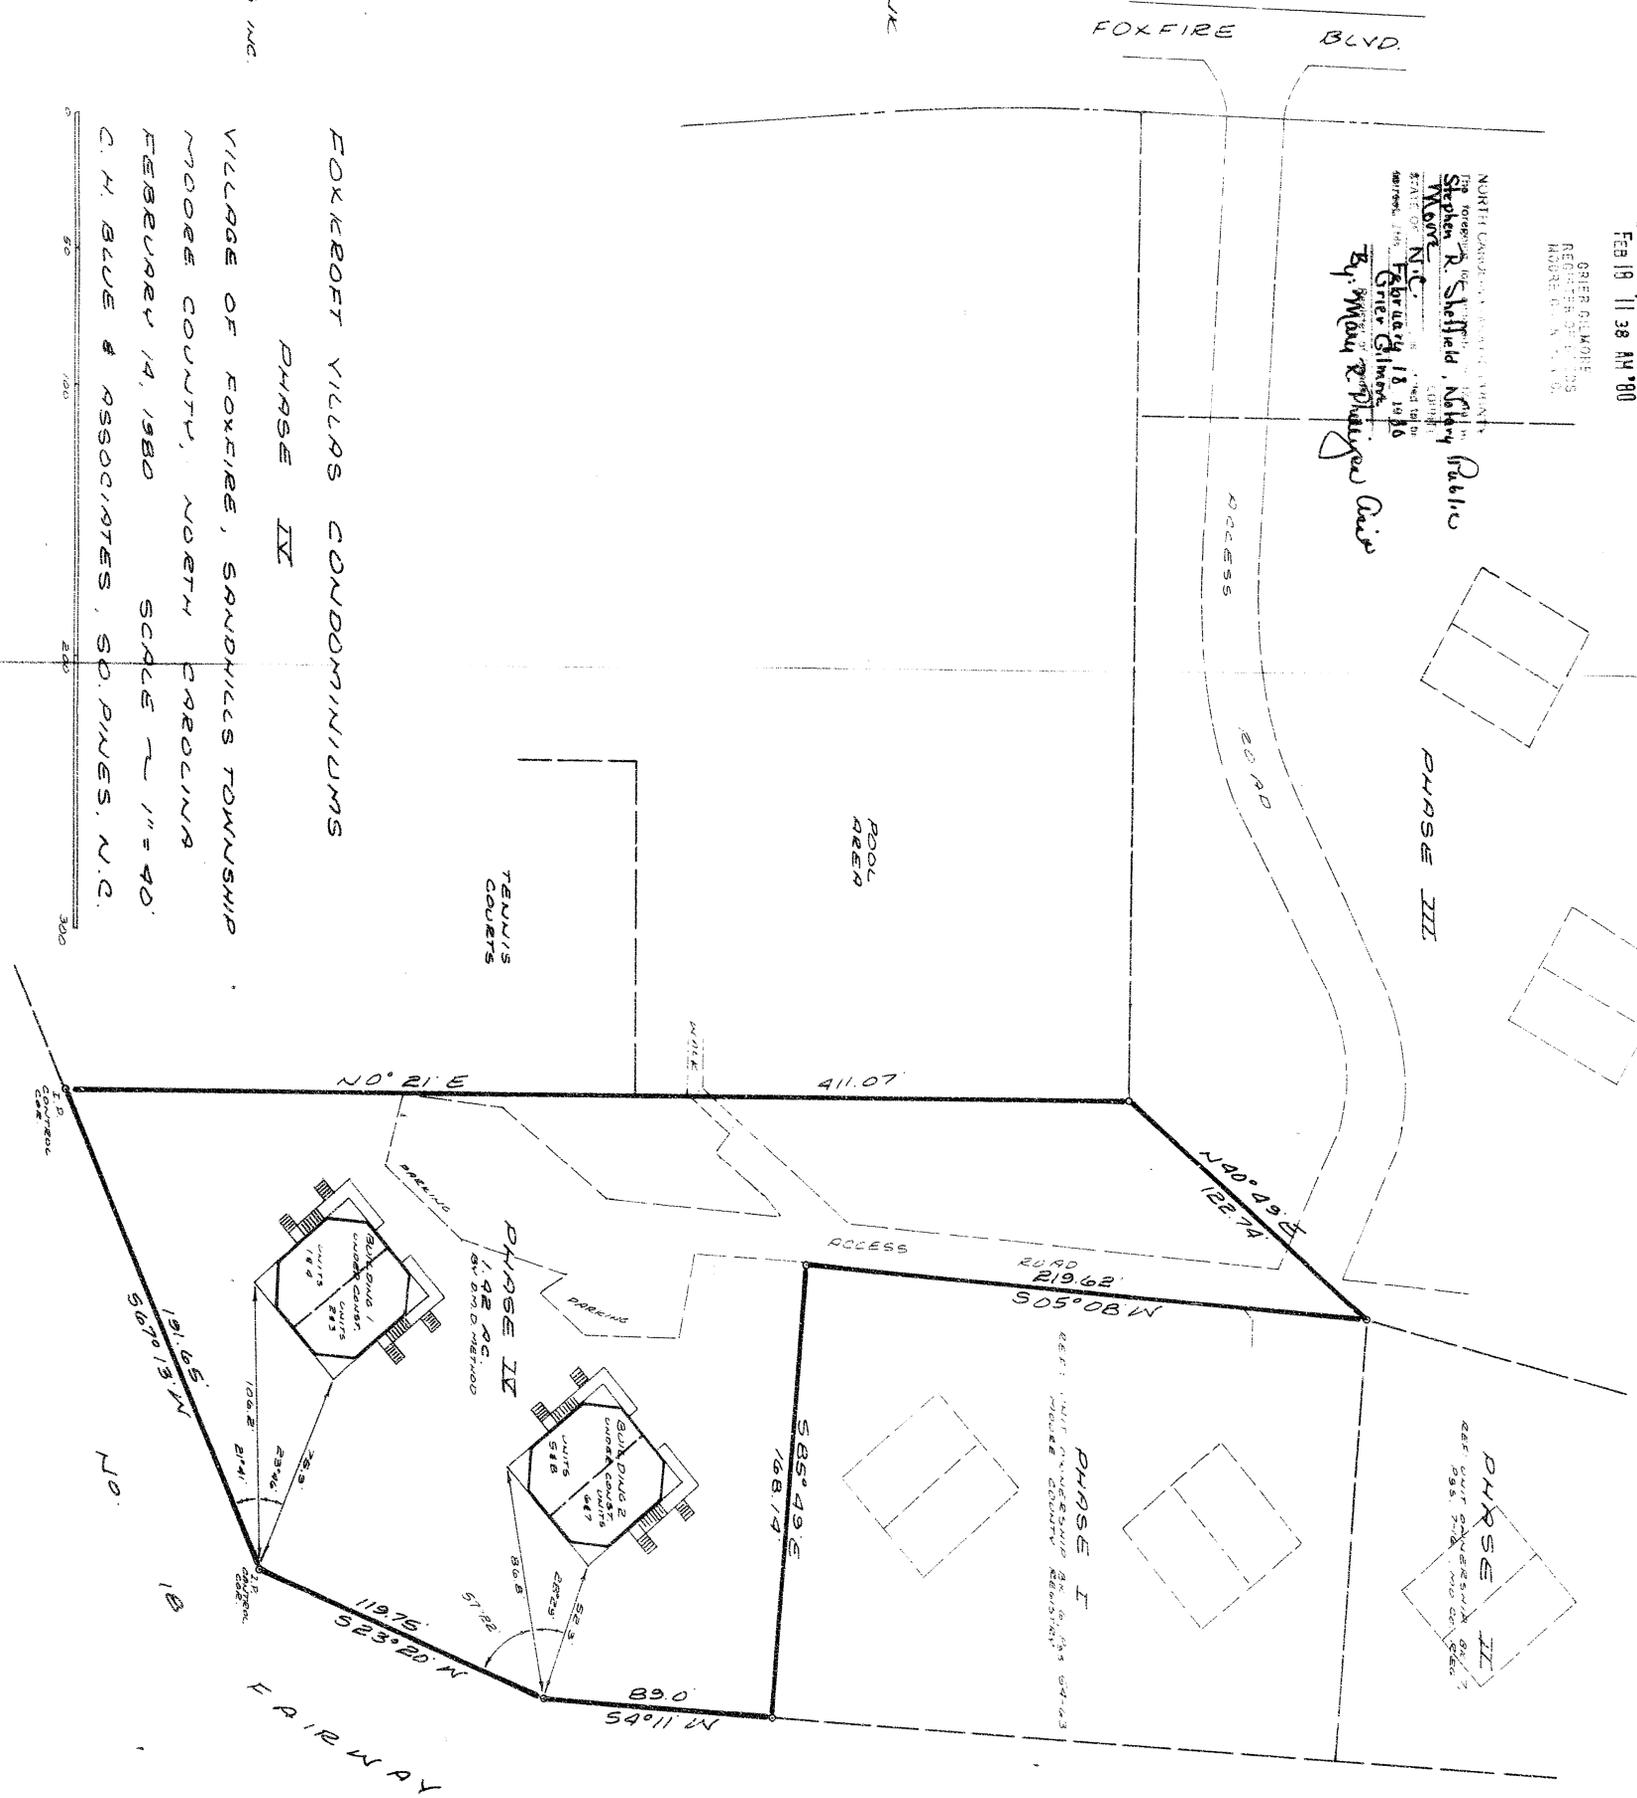

PHASE IV
VILLAGE OF FOXFIRE, SANDHILLS TOWNSHIP
MOORE COUNTY, NORTH CAROLINA
FEBRUARY 14, 1980
SCALE 1" = 40'
C. H. BLUE & ASSOCIATES, S.D. PINES, N.C.

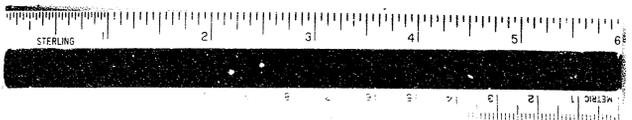

58