


**PITTMAN SOIL CONSULTING**  
**PO BOX 1387**  
**RICHLANDS, NC 28574**  
**910-330-2784**  
**pittmansoil@yahoo.com**

**Owner:** WESTON MINOR SUBDIVISION  
**Address:** LOT 2  
**Location:** GUMBRANCH ROAD

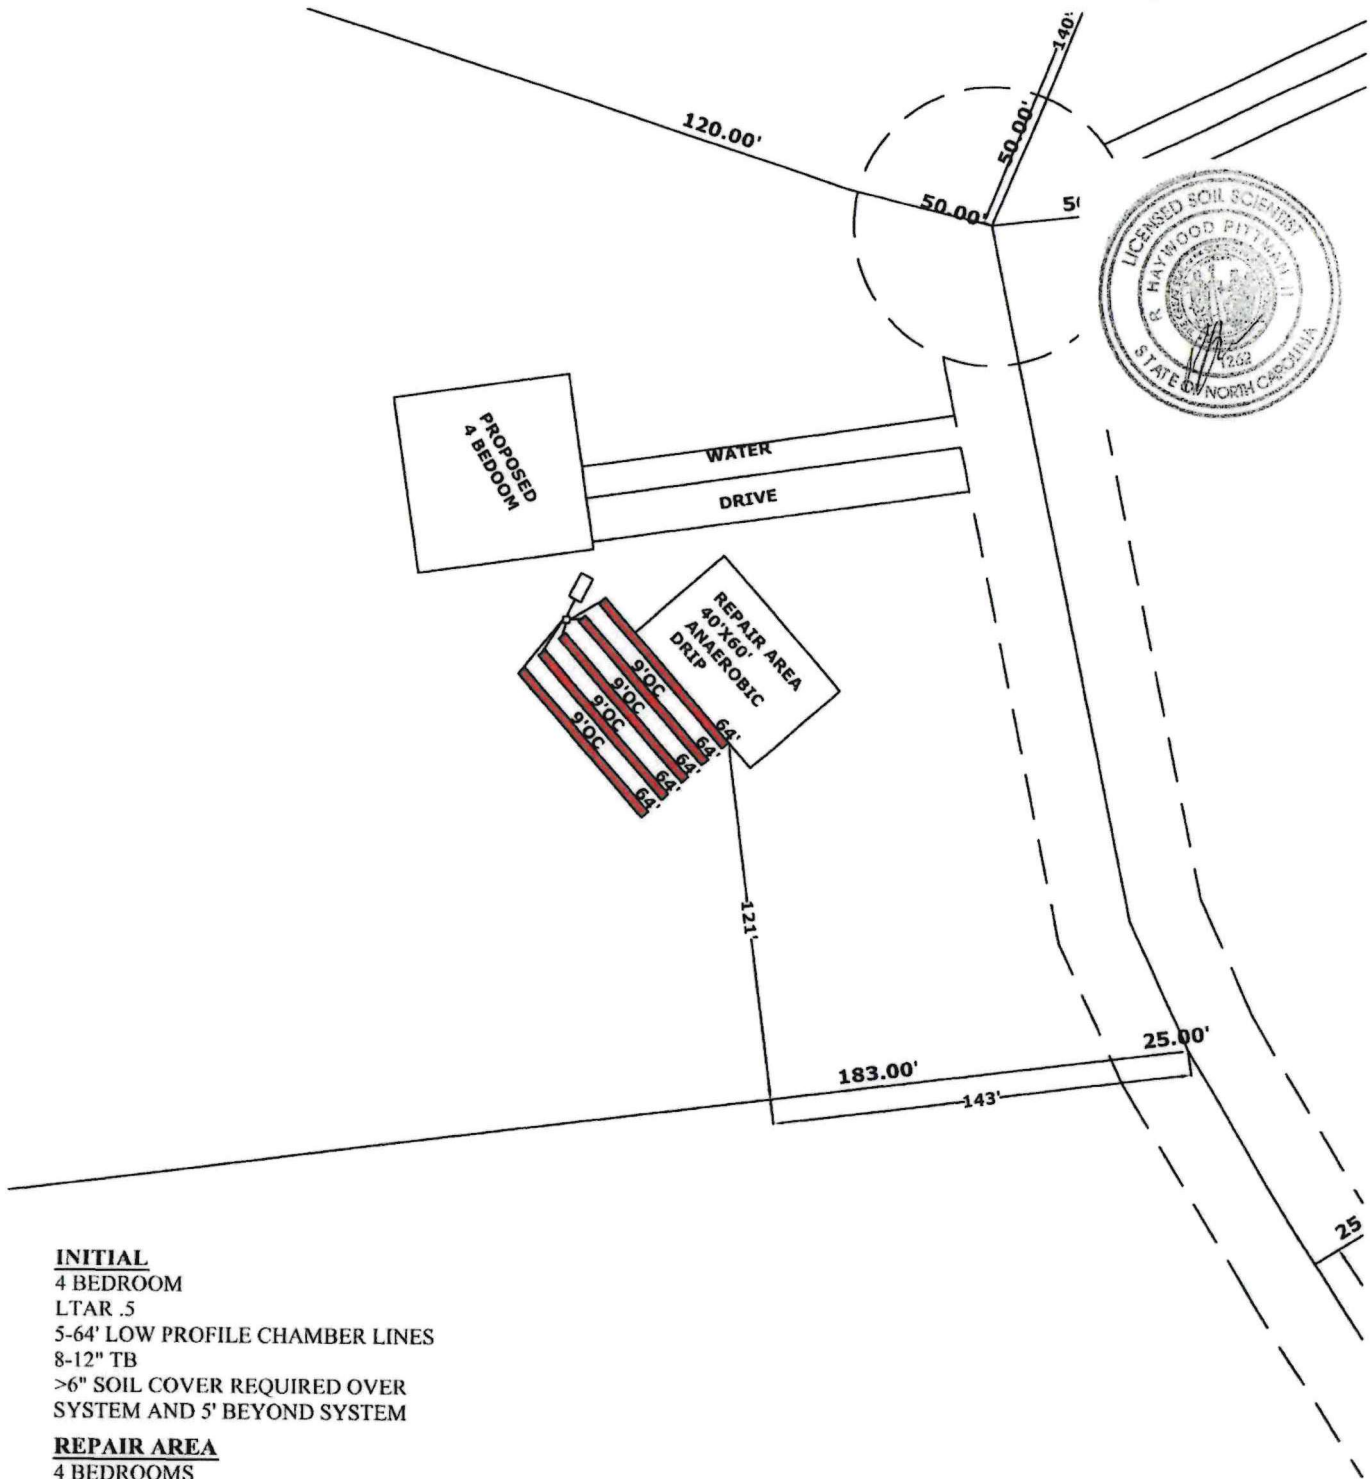

- INITIAL**  
 4 BEDROOM  
 LTAR .5  
 5-64' LOW PROFILE CHAMBER LINES  
 8-12" TB  
 >6" SOIL COVER REQUIRED OVER SYSTEM AND 5' BEYOND SYSTEM
- REPAIR AREA**  
 4 BEDROOMS  
 LTAR .2  
 40'X60' ANAEROBIC DRIP  
 6" TB  
 >6" SOIL COVER REQUIRED OVER SYSTEM AND 5' BEYOND SYSTEM

**APPROX SCALE 1"=60'**