

NOTES:

1. Building setback lines are established within the guidelines of the City of Jacksonville zoning ordinance, dated August 22, 1972.
2. All streets are public, (NC Department of Transportation).
3. City of Jacksonville water and sewer tap fees, if applicable, (facilities charges) may not have been paid on these lots but must be paid, if applicable, prior to the issuance of a building permit.
4. Minimum Building Setbacks:
 Corner Lots: Front yard - 35' Interior Lots: Front yard - 35'
 Rear yard - 15' Rear yard - 15'
 Side yard - 10' Side yard - 10'
 Side street - 15' (R/14)
5. Property lying beyond streets rights-of-way and within bounds of eight triangles shall remain as property of homeowners, but shall have no plantings, shrubbery, or other obstructions which will impede driver's vision. (This does not include Public Utilities, or street markers, traffic signs and controls.) The homeowner should ensure that all applicable standards of the City of Jacksonville are met.
6. If iron stakes set at ground level at all lot corners, except as noted.
7. Flood lines drawn from an electronic overlay of the digital flood map of the digital flood maps CPN 37078 42961 (City of Jacksonville) effective November 3, 2005.
8. All easements are public drainage and utility at dimensions shown, unless otherwise noted. Easements shown as or .
9. All distances are horizontal ground, U.S. survey feet.
10. All acreage calculated by coordinates.
11. There are no Areas of Environmental Concern as defined by CAHA on this site.
12. Maintenance for easements outside of N.C. Department of Transportation right-of-way will be the responsibility of the homeowner.
13. All stop signs shall be R-1 30"x30" and installed to MUTCD Standards.
14. No Register of Deeds search done by or furnished to surveyor regarding deed or covenant restrictions.
15. Areas noted for trails and greenways and/or required easements shall be indicated from 6 inches below grade to 6 feet above grade (over clearance). Telephone pedestals, electric transformers, drop inlets, fences, or any other obstructions shall be removed and/or relocated in order to create and maintain this clearance.
16. All lots have an average width of at least 70'.
17. Metes and bounds surveyed on 2/22/06, and signed by the U.S.C.O.E. on 2-27-06.
18. There shall be no encumbrances on Department of Transportation streets rights-of-way.
19. Minimum Lot Size = 7,000 SF
20. Smallest Lot Size = 6,096 SF (Lot 124)
21. Paper Branch and Little Northeast Creek Lines taken from Aerial Photography and Computed Information not by actual survey.

ETJ SUBDIVISION CERTIFICATION

The maintenance and upkeep of the streets within this subdivision are the responsibility of the property owners within the subdivision and for the homeowners association. In order for the streets to be included in the North Carolina Department of Transportation system, the citizens within the subdivision must submit a petition as set forth by the North Carolina Department of Transportation.

404 Wetlands Card

Prospective buyers are cautioned that portions of the lots shown on this plot are restricted in use by the Jurisdiction of the United States Army Corps of Engineers 404 Wetlands Regulations. Individual lot reviews are encouraged. Verification of location and restrictions should be made prior to individual lot development.

CITY CLERK CERTIFICATION

I, Carmen K. Miracle, the City Clerk of Jacksonville, North Carolina, do hereby certify that the Jacksonville Planning Department, approved this plat for recording at the Office of the Register of Deeds of Onslow County, North Carolina. (The City accepted the dedication of the streets, sidewalks, other public facilities, easements, rights-of-way, and public parks; however, the City assumes no responsibility to open or maintain the same, until, in the opinion of the governing body of the City of Jacksonville, it is in the public interest to do so.), if applicable.

2/2 2011

Carmen K. Miracle



OWNER CERTIFICATION

I (we) Piney Green Construction Company, Inc. certify that I am (we are) the owner(s) of Aragona Village Section VIII-B subdivision and that:

- 1) This plan of subdivision is adopted with our free consent;
- 2) All required improvements will be completed;
- 3) These improvements will be in compliance with the minimum standards specified by the City of Jacksonville for their construction;
- 4) These improvements will be free and clear of any encumbrance or lien;
- 5) The rights-of-way, easements, completed improvements (sewer, and compacted base, drainage, curb and gutter, and sidewalks) and public park or open space are hereby dedicated to the City of Jacksonville, State of North Carolina and Onslow County, whichever is appropriate; and
- 6) The improvements are guaranteed against damage resulting from on-going construction activities and are guaranteed for 18 months after acceptance of final approval by the City of Jacksonville, from any defects in construction, (if applicable).
- 7) All water infrastructure with associated easements are dedicated to Onslow Water and Sewer Authority.

Martin A. Aragona, Jr. 1-25-11
Owner Date

North Carolina, Onslow County

I, Annelita V. Kassell, a Notary Public

for said County and State, do hereby certify that Martin A. Aragona, Jr. personally appeared before me this day and acknowledged the due execution of the foregoing instrument.

Witness my hand and official seal, this the 25th day of January, 20 11



Annelita V. Kassell
Notary Public

My commission expires July 6, 20 13

DEPARTMENT OF TRANSPORTATION
DIVISION OF HIGHWAYS

PROPOSED SUBDIVISION ROAD
CONSTRUCTION STANDARDS CERTIFICATION

APPROVED

Rafael Vazquez
DISTRICT ENGINEER

I, Edwin N. Foley, Professional Land Surveyor No. 2864,

certify to one or more of the following as indicated:

- X A. That the survey creates a subdivision of land within the area of a county or municipality that has an ordinance that regulates parcels of land.
- B. That the survey is located in a portion of a county or municipality that is unregulated as to an ordinance that regulates parcels of land;
- C. Any one of the following:
 1. That the survey is of an existing parcel or parcels of land and does not create a new street or change an existing street.
 2. That the survey is of an existing building or other structure, or natural feature, such as a watercourse, or
 3. That the survey is a control survey.
- D. That the survey is of another category, such as the recombination of existing parcels, a court-ordered survey, or other exception to the definition of subdivision.
- E. That the information available to the surveyor is such that the surveyor is unable to make a determination to the best of the surveyor's professional ability as to provisions contained in (A) through (D) above.


Edwin N. Foley 1-15-11

Edwin N. Foley, P.L.S., L-2864

Street Disclosure Statement

All streets herein have been offered to the State for dedication to public use, but have not been accepted by the State as of this date. The developer shall be responsible for maintenance of all streets and protection of rights-of-way until such streets are accepted into the state road system or other public system, or until such streets are conveyed to an owners association which association is required to maintain the streets, if not accepted by the DOT or other public entity.

Martin A. Aragona, Jr. 1-25-11
Owner/Authorized Agent Date

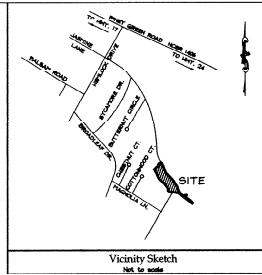

I, Edwin N. Foley, certify that this map was drawn under my supervision from an actual survey (Deed and Plat references as shown hereon), with control corners set, made under my supervision, completed on January 12, 2011, that the ratio of precision prior to adjustments is 1:50,000, that the boundaries not surveyed are shown as broken lines drawn from sources noted, that this map was prepared in accordance with G.S. 47-30 as amended, this map was prepared for recording purposes.

Witness my original signature, license number and seal this 25th day of January, 2011.
Edwin N. Foley


Edwin N. Foley, P.L.S., L-2864

NORTH CAROLINA, ONSLOW COUNTY

I, Rhonda Huffines, Review Officer of Onslow County, certify that the map or plat to which this certification is affixed meets all statutory requirements for recording.

Rhonda Huffines 2-2-11
Review Officer Date

NORTH CAROLINA, ONSLOW COUNTY

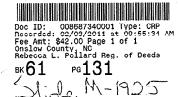

Rebecca L. Pollard by [Signature]
Register of Deeds Onslow County

30 Lots
10.15 Acres
Deed Ref: Portion Of
D.B. 1524, Pg. 362
R-7 Zone

FINAL PLAT

**ARAGONA VILLAGE
SECTION VIII-B**

WHITE OAK TWP., ONSLOW CO., NORTH CAROLINA

Owner/Developer:
PINEY GREEN CONSTRUCTION COMPANY, INC.

P.O. BOX 5052
JACKSONVILLE, NORTH CAROLINA 28540
(910) 458-9031

DATE: 1-6-11


SCALE: Not To Scale

Parker & Associates, Inc.
Consulting Engineers - Land Surveyors - Land Planners
305 New Bridge Street - 28640
Jacksonville, North Carolina
Phone (910) 458-2414 - Fax (910) 458-2441
Firm License Number: P-0108




Field Book: Aragona Village#4-A, Pg. 97-98, 70
Date: 1/15/2011
Filename: AVA-BPP.DWG ANG/BLD
Job No.: 310708-0002

Sheet 1 of 2

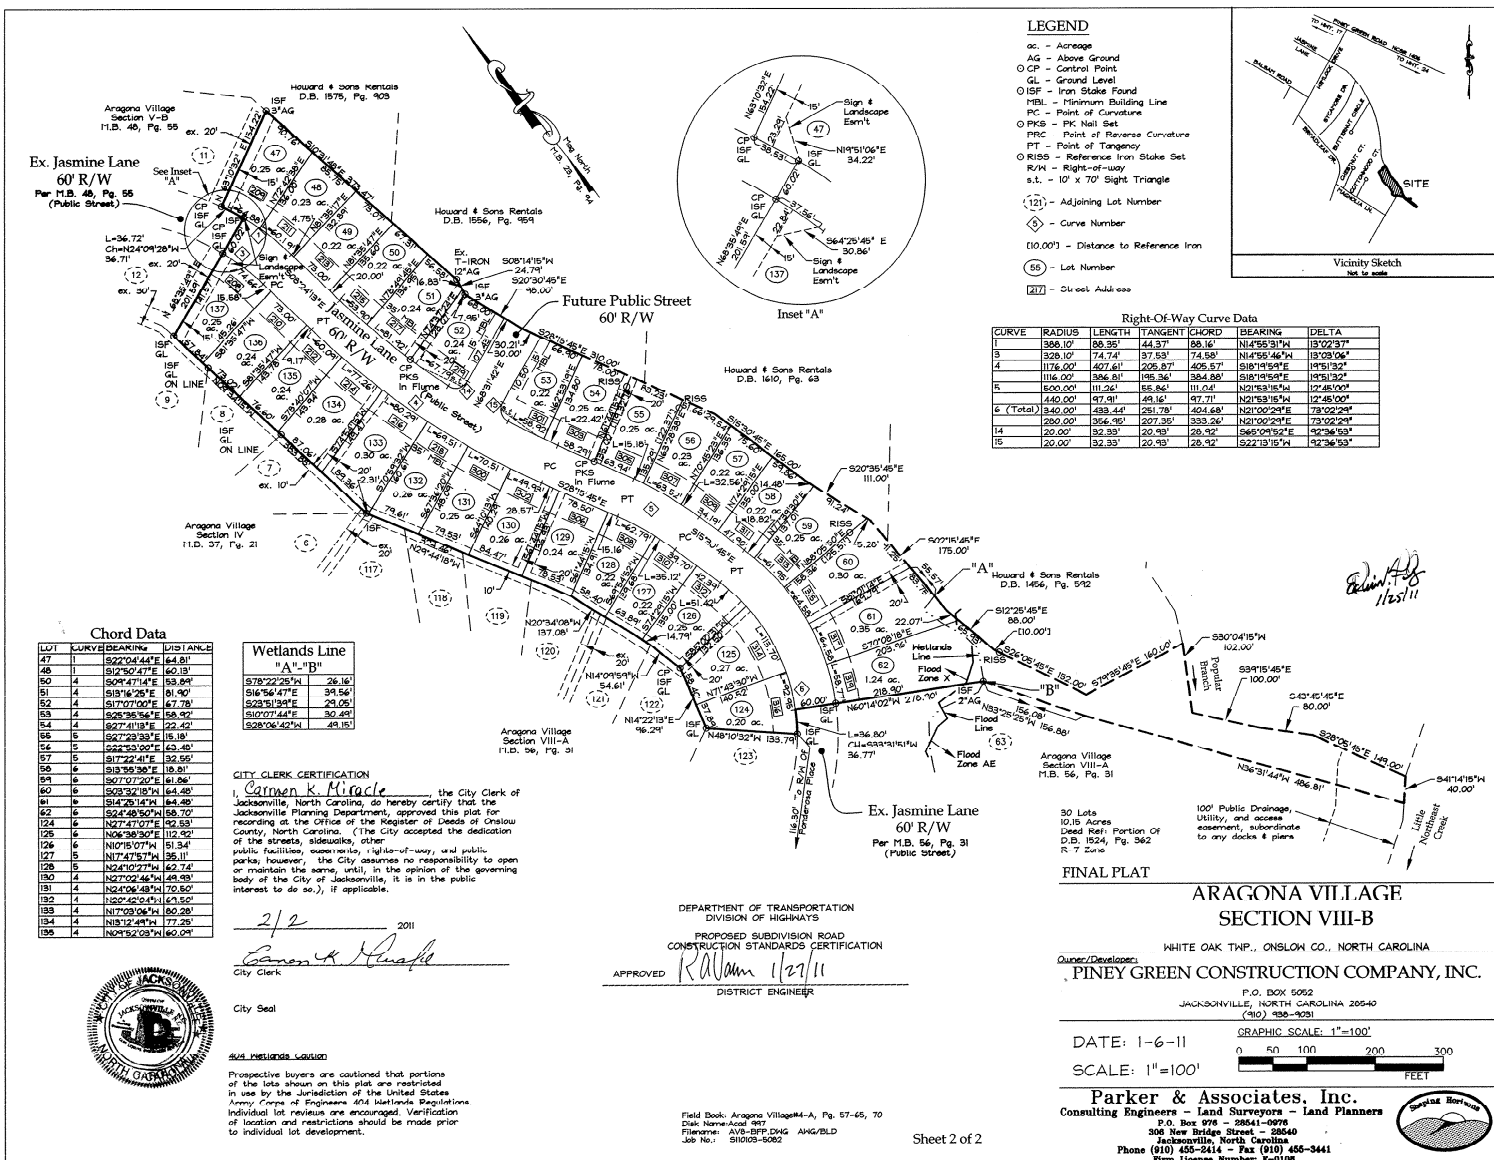

LEGEND

- ac. - Acreage
- AG - Above Ground
- CP - Control Point
- GL - Ground Level
- ISF - Iron Stake Found
- MBL - Minimum Building Line
- PC - Point of Curvature
- PKB - PK Nail Set
- PRC - Point of Reverse Curvature
- PT - Point of Tangency
- R/SB - Reference Iron Stake Set
- R/W - Right-of-Way
- s.t. - 10' x 70' Sight Triangle
- (121) - Adjoining Lot Number
- (55) - Curve Number
- (10.00') - Distance to Reference Iron
- (55) - Lot Number
- (217) - City Lot Address

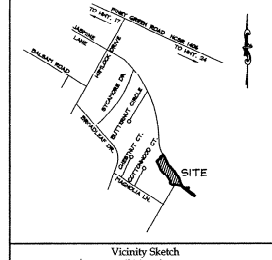

Right-Of-Way Curve Data

CURVE	RADIUS	LENGTH	TANGENT	CHORD	BEARING	DELTA

Chord Data

LOT	CURVE	BEARING	DISTANCE



CITY CLERK CERTIFICATION
 I, Carmon K. Miracle, the City Clerk of Jacksonville, North Carolina, do hereby certify that the Jacksonville Planning Department, approved this plat for recording at the Office of the Register of Deeds of Onslow County, North Carolina. (The City accepted the dedication of the streets, sidewalks, other public facilities, easements, rights-of-way, and public parks, however, the City assumes no responsibility to open or maintain the same, until, in the opinion of the governing body of the City of Jacksonville, it is in the public interest to do so.) if applicable.

2/2 2011
Carmon K. Miracle
 City Clerk

City Seal

NOTES

Prospective buyers are cautioned that portions of the lots shown on this plat are restricted in use by the jurisdiction of the United States Army Corps of Engineers 404 Wetlands Regulations. Individual lot review is encouraged. Verification of location and restrictions should be made prior to individual lot development.

DEPARTMENT OF TRANSPORTATION
 DIVISION OF HIGHWAYS
 PROPOSED SUBDIVISION ROAD
 CONSTRUCTION STANDARDS CERTIFICATION
 APPROVED R. O. Allen 1/27/11
 DISTRICT ENGINEER

Field Book: Aragona Village VIII-A, Pg. 57-65, 70
 Disk Name: Aragona VIII-A
 Filename: AVE-BFF.DWG ANG/BLD
 Job No.: S10105-6202

Sheet 2 of 2

FINAL PLAT

ARAGONA VILLAGE SECTION VIII-B


WHITE OAK TWP., ONSLOW CO., NORTH CAROLINA

Owner/Developer: PINEY GREEN CONSTRUCTION COMPANY, INC.

P.O. BOX 5052
 JACKSONVILLE, NORTH CAROLINA 20540
 (910) 558-9291

DATE: 1-6-11

SCALE: 1"=100'

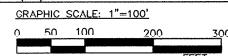

Parker & Associates, Inc.
 Consulting Engineers - Land Surveyors - Land Planners
 P.O. Box 978 - 28541-0978
 300 New Bridge Street - 28540
 Jacksonville, North Carolina
 Phone (910) 455-2414 - Fax (910) 455-3441
 Firm License Number: F-1108

