

N.C. GRID

"SHORT"

"FRITH"

"FRITH"

GLENDALE I

PROPERTY OF
JAMES L. FRITH Jr. and wife
BONNIE ANN FRITH
CARTHAGE TOWNSHIP
MOORE COUNTY, N. C.

JANUARY 25, 1974 - SCALE - 1" = 100'
C. H. BLUE and ASSOCIATES
SOUTHERN PINES, N. C.


NORTH CAROLINA MOORE COUNTY
This document is a correct copy of the original as recorded in the
Public Records of Moore County, N.C.
I, Stephen R. Sheffield, Notary Public,
do hereby certify to the correctness of this copy.
February 4, 1974
Notary Public

Filed for registration 2:45 P
February 4 1974, in the
Register of Deeds Office of Moore
County and Registered 2:50 P
February 4 1974, in Book
11, Page 50
Bruce Roberts
Register of Deeds

REFERENCE: DEED BOOK 368, PAGE 365
MOORE COUNTY REGISTRY

ERROR OF CLOSURE = $\frac{1}{8500}$

ACREAGE DETERMINED BY D. M. D. METHOD

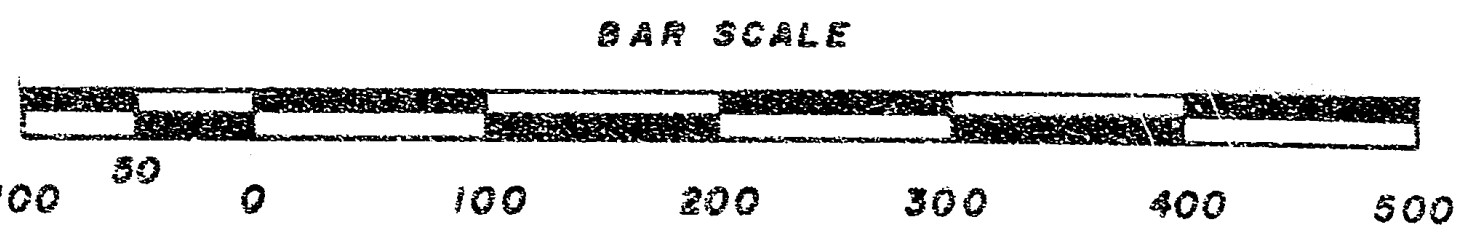

CURVE	DATUM	I	T	R
C-1		67°11'01"	265.00	398.00
C-2		38°16'32"	217.00	625.33
C-3		37°57'33"	127.08	369.44
C-4		32°59'16"	122.32	413.11
C-5		36°25'08"	141.23	429.00
C-6		29°32'29"	122.23	463.00
C-7		64°03'30"	80.00	127.00
C-8		24°14'54"	120.00	556.00
C-9		61°27'48"	200.00	336.00
C-10		5°00'48"	100.00	228.00
C-11		27°22'06"	120.00	498.00

NOTE: PROPERTY LINES OF 60' WIDE ROAD

