


GENERAL NOTES

- IRON PIPES HAVE NOT BEEN SET AT THE LOT CORNERS ON ADAMS CREEK AND NEUSE RIVER.
- THIS PROPERTY IS LOCATED IN A SPECIAL FLOOD HAZARDOUS AREA AS DETERMINED BY THE FEDERAL EMERGENCY MANAGEMENT AGENCY. REF: 372064840 J AND 372074040 J, DATED 07-16-2003. ZONE AE, BFE= 8.
- OPEN SPACE AREAS AND ISLANDS IN ROAD ARE TO BE MAINTAINED BY HOMEOWNERS ASSOCIATION.
- IRON PIPES LOCATED AT ALL CORNERS UNLESS OTHERWISE NOTED.
- ALL AREAS CALCULATED BY COORDINATE GEOMETRY.
- ALL DISTANCES SHOWN ARE HORIZONTAL GROUND DISTANCES, NO GRID FACTORS HAVE BEEN APPLIED.
- MINIMUM BUILDING SETBACKS: FRONT = 20', REAR = 30', SIDES = 10', SIDE-ON-CORNER = 15'.
- THIS PROPERTY AND THE SURROUNDING PROPERTY IS UNZONED.
- THIS SITE IS LOCATED IN THE SOUTH RIVER/MERRIMON FIRE DISTRICT.
- REFERENCE: DEED BOOK 1007, PAGE 490 OF THE CARTERET COUNTY REGISTRY.
- INDIVIDUAL WELLS AND SEPTIC SYSTEMS WILL SERVE THE LOTS.
- THERE IS TO BE A 10' UTILITY EASEMENT ADJACENT TO ALL STREET RIGHT-OF-WAY AND A 5' EASEMENT ALONG ALL INTERIOR LINES.
- HOME OWNERS ASSOCIATION REF: DEED BOOK _____ PAGE _____ OF THE CARTERET COUNTY REGISTRY. RESTRICTIVE COVENANTS REF: DEED BOOK _____ PAGE _____ OF THE CARTERET COUNTY REGISTRY.
- THERE IS NO RIGHT TO BUILD UPON OR OTHERWISE IMPROVE ANY OF THESE LOTS UNTIL A VALID WRITTEN IMPROVEMENT PERMIT HAS BEEN OBTAINED FROM THE HEALTH DEPARTMENT AS REQUIRED BY STATE LAW. CONTACT THE CARTERET COUNTY ENVIRONMENTAL HEALTH DIVISION CONCERNING THE NECESSITY FOR A PERMITS OR ON-SITE SUBSURFACE SEWAGE TREATMENT AND DISPOSAL SYSTEMS.

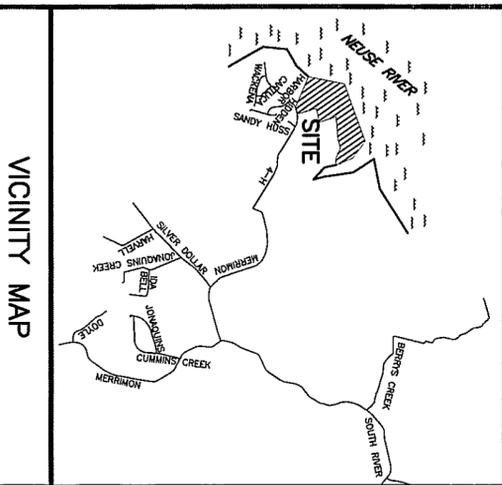

VICINITY MAP

CERTIFICATE OF PRELIMINARY PLAT APPROVAL

I HEREBY CERTIFY THAT THE PLANNING COMMISSION OF CARTERET COUNTY APPROVED ON THE _____ PLAN OF SUBDIVISION AS SHOWN ON PERMITS FOR PRELIMINARY APPROVAL IS VALID FOR A PERIOD OF 12 MONTHS FROM THE ABOVE DATE OR AS ESTABLISHED UNDER THE VESTED RIGHTS PROCEDURES, IF APPLICABLE.

PLANNING COMMISSION CHAIR _____ DATE 2/3/04

MERRIMON TOWNSHIP, CARTERET COUNTY, N.C.

MERRIMON BAY

SHEET 1 OF 7
FINAL PLAT

SECTION 1D

CERTIFICATE OF FINAL APPROVAL

I HEREBY CERTIFY THAT THE SUBDIVISION DEPICTED HEREON HAS BEEN GRANTED FINAL APPROVAL PURSUANT TO THE SUBDIVISION REGULATIONS OF CARTERET COUNTY SUBJECT TO ITS BEING RECORDED IN THE OFFICE OF REGISTER OF DEEDS WITHIN 6 MONTHS OF THE DATE BELOW. I FURTHER CERTIFY THAT STREETS, UTILITIES AND OTHER IMPROVEMENTS HAVE BEEN INSTALLED IN AN ACCEPTABLE MANNER AND ACCORDING TO SPECIFICATIONS OF CARTERET COUNTY IN THE SUBDIVISION DEPICTED HEREON OR THAT A PERFORMANCE BOND OR OTHER SUFFICIENT SURETY IN THE AMOUNT OF N/A HAS BEEN POSTED WITH CARTERET COUNTY TO ASSURE COMPLETION OF REQUIRED IMPROVEMENTS.

PLANNING DIRECTOR DATE 2-3-04

DIVISION OF HIGHWAYS DISTRICT ENGINEER CERTIFICATE

I HEREBY CERTIFY THAT THE STREET DESIGN AS DEPICTED HEREON ARE/ARE NOT CONSISTENT WITH THE REQUIREMENTS OF THE NORTH CAROLINA DEPARTMENT OF TRANSPORTATION.

DISTRICT ENGINEER DATE 1/30/04

ENVIRONMENTAL HEALTH SEPTIC TANK SUITABILITY CERTIFICATE

LOT BY LOT EVALUATIONS HAVE BEEN MADE OF THIS SUBDIVISION FOR THE PURPOSE OF DETERMINING THE SUITABILITY OF THE SOIL FOR SEPTIC TANK WASTEWATER SYSTEMS TO SERVE THE FOLLOWING PROPOSED USE. THE EVALUATIONS WERE BASED UPON THE MAP OF THIS SUBDIVISION DATED 2/3/04 AND PREPARED BY BALDWIN & ASSOCIATES

THE EVALUATIONS WERE MADE ACCORDING TO THE LAWS AND RULES FOR SEPTIC TANK AND DISPOSAL SYSTEMS SECTION 1900 OF THE NORTH CAROLINA ADMINISTRATIVE CODE. THE FOLLOWING ARE THE RESULTS OF THE EVALUATION:

ENVIRONMENTAL HEALTH OFFICER DATE 2/3/04

UTILITIES CERTIFICATION

I HEREBY CERTIFY THAT THE UNDERGROUND ELECTRICAL IMPROVEMENTS HAVE BEEN INSTALLED IN AN ACCEPTABLE MANNER AND IN ACCORDANCE WITH THE REQUIREMENTS OF THE SUBDIVISION REGULATIONS OF CARTERET COUNTY OR THAT A PERFORMANCE BOND OR OTHER SUFFICIENT SURETY HAS BEEN PROVIDED TO ASSURE COMPLETION OF THE REQUIRED IMPROVEMENTS.

SIGNATURE OF AUTHORIZED AGENT DATE 1-30-04


SITE DATA

TOTAL AREA IN TRACT 101.090 ACRES
NUMBER OF LOTS CREATED 17
AREA IN COMMON AREA 5,900 AC.
AREA IN PARKS, RECREATION AREA
AND THE LIKE 0

CERTIFICATE OF OWNERSHIP AND DEDICATION

I (WE) HEREBY CERTIFY THAT I (AM (WE ARE) THE OWNER(S) OF THE PROPERTY DESCRIBED HEREON, WHICH PROPERTY IS LOCATED WITHIN THE SUBDIVISION, WHICH REGULATION JURISDICTION OF CARTERET COUNTY, THAT I (WE) HEREBY FREELY ADAPT THIS PLAN OF SUBDIVISION AND DEDICATE TO PUBLIC USE ALL AREAS SHOWN ON THIS PLAN AS STREETS, ALLEYS, WALKS, PARKS, OPEN SPACE, AND EASEMENTS, EXCEPT THOSE SPECIFICALLY INDICATED AS PRIVATE, AND THAT I (WE) WILL MAINTAIN ALL SUCH AREAS UNTIL THE OFFER OF DEDICATION IS ACCEPTED BY THE APPROPRIATE PUBLIC AUTHORITY. ALL PROPERTY SHOWN ON THIS PLAN AS DEDICATED FOR A PUBLIC USE SHALL BE DEEMED TO BE DEDICATED FOR ANY OTHER PUBLIC USE AUTHORIZED BY LAW WHEN SUCH OTHER USE IS APPROVED BY THE BOARD OF THE COUNTY COMMISSIONERS OF CARTERET COUNTY IN THE PUBLIC INTEREST.

OWNER DATE 1/29/04
(NOTARIZED) DATE 1/29/04

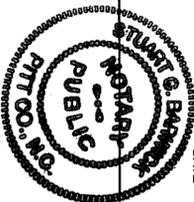

Filed for registration at 11:14 AM on the 3 day of Feb 04, and recorded in Book 30, Page 419 Office of the Register of Deeds, Carteret County, North Carolina.

Melanie Arthur
Register of Deeds
By William B. Davis
Assistant Deputy

1. MICHAEL WEST BALDWIN, PROFESSIONAL LAND SURVEYOR NO. L-3082, CERTIFY TO ONE OR MORE OF THE FOLLOWING AS INDICATED THUS:

a. THAT THIS PLAT IS OF A SURVEY THAT CREATES A SUBDIVISION OF LAND WITHIN THE AREA OF A COUNTY OR MUNICIPALITY THAT HAS AN ORDINANCE THAT REGULATES PARCELS OF LAND;

b. THAT THIS PLAT IS OF A SURVEY THAT IS LOCATED IN SUCH PORTION OF A COUNTY OR MUNICIPALITY THAT IS UNREGULATED AS TO AN ORDINANCE THAT REGULATES PARCELS OF LAND;

c. ANY ONE OF THE FOLLOWING


- 1. THAT THE SURVEY IS OF AN EXISTING PARCEL OR PARCELS OF LAND AND DOES NOT CREATE A NEW STREET OR CHANGE IN AN EXISTING STREET
- 2. THAT THE SURVEY IS OF AN EXISTING BUILDING OR OTHER STRUCTURE, OR NATURAL FEATURE, OR SUCH AS A WATERCOURSE; OR
- THAT THE SURVEY IS A CONTROL SURVEY.


DATE 1/29/04



Baldwin and Associates
ENGINEERING, LAND SURVEYING
AND PLANNING
1015 CONFERENCE DRIVE
GREENVILLE, NC 27858
(252) 756-1390
PIN #6494-02089-0499

WITNESS MY HAND AND SEAL THIS 20th DAY OF JAN., 2004.
NOTARY PUBLIC
MY COMMISSION EXPIRES: 04/03/04

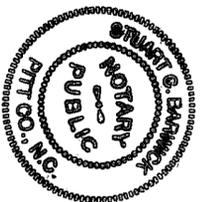

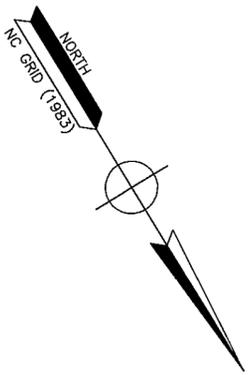

REVIEW OFFICER CERTIFICATION


STATE OF NORTH CAROLINA
 COUNTY OF CARTERET
 I, Sam M. Black, REVIEW OFFICER OF CARTERET COUNTY, CERTIFY THAT THE MAP OR PLAT TO WHICH THIS CERTIFICATION IS AFFIXED MEETS ALL STATUTORY REQUIREMENTS FOR RECORDING.
 DATE 2-3-04
 REVIEW OFFICER Sam M. Black

MERRIMON BAY SECTION 1A
 MB 30, PGS 388-395

MERRIMON BAY SECTION 1C
 MB 30, PGS 404-408

MERRIMON BAY SECTION 1B
 MB 30, PGS 384-387

MERRIMON BAY SECTION 1B
 MB 30, PGS 384-387

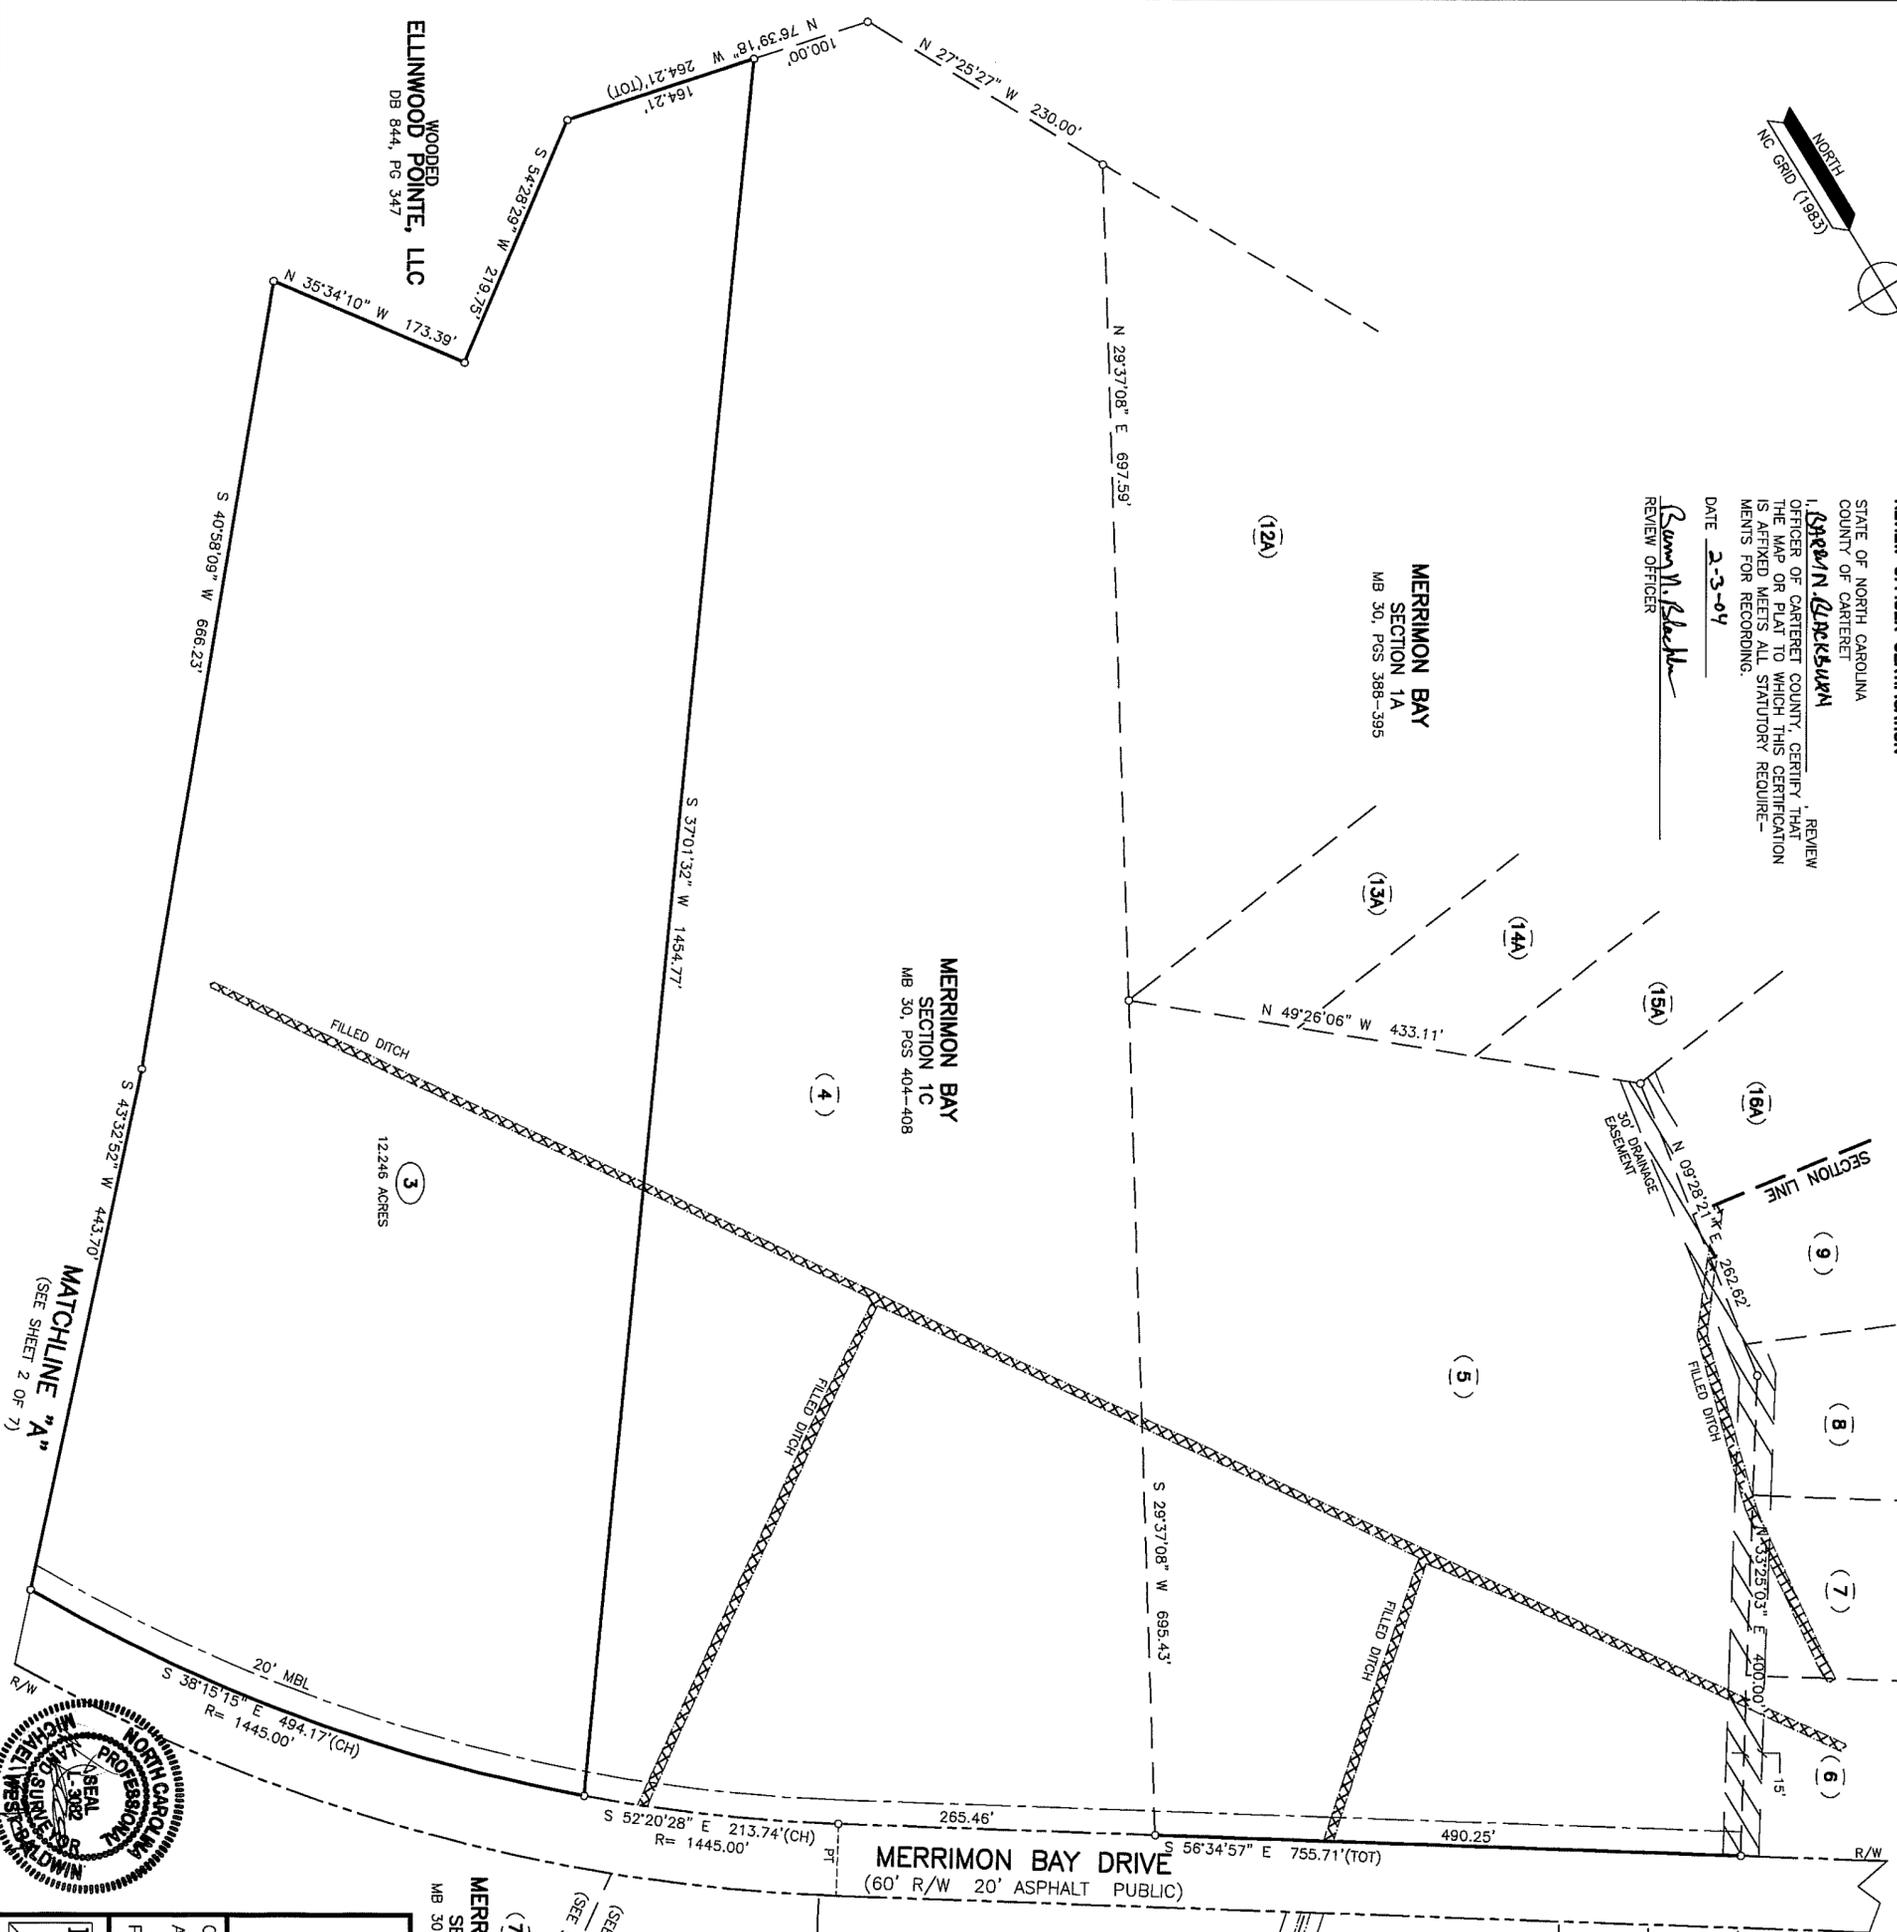

MERRIMON BAY DRIVE
 (60' R/W 20' ASPHALT PUBLIC)

MERRIMON BAY SECTION 1D
 MERRIMON BAY SECTION 1C
 MB 30, PGS 404-408


MERRIMON BAY

SECTION 1D
 REFERENCE: DEED BOOK 1007, PAGE 490
 OF THE CARTERET COUNTY REGISTRY

OWNER: **GREENVILLE TIMBERLINE, LLC**
 ADDRESS: 150 EAST ARLINGTON BOULEVARD, SUITE E
 GREENVILLE, NC 27858
 PHONE: (252) 355-9288

Baldwin and Associates
 ENGINEERING, LAND SURVEYING
 AND PLANNING
 1015 CONFORMANCE DRIVE
 GREENVILLE, NC 27839
 (252) 756-1390

SURVEYED: TS	APPROVED: MWB
DRAWN: SCB	DATE: 01/20/04
CHECKED: MWB	SCALE: 1" = 100'

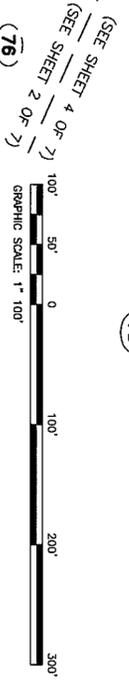


Filed for registration at 4:14 P.M. on the 3rd day of Feb 2004, and recorded in Book 30, Page 421, Office of the Registrar of Deeds, Carteret County, North Carolina.

Melanie Arthur
 Registrar of Deeds
 By Steve J. Davis
 Assistant, Deputy

SHEET 3 OF 7
 FINAL PLAT


301421

WERHAEUSER COMPANY
CARTERET 15
DB 576, PG 477

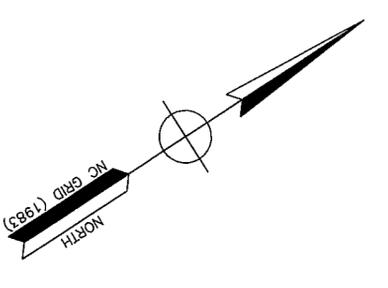

WETLANDS CALL TABLE "C"

COURSE	BEARING	DISTANCE	COURSE	BEARING	DISTANCE
C-43	N 22°17'16" W	51.99 (TOT)	C-77	N 39°41'45" E	27.22'
C-44	S 42°31'38" W	18.89	C-78	N 33°46'33" E	30.51'
C-45	N 79°27'08" W	15.00	C-79	N 81°33'57" W	47.00'
C-46	N 37°13'39" W	28.61	C-80	N 39°01'35" W	55.10'
C-47	N 20°05'44" W	29.97	C-81	N 38°05'42" W	38.66'
C-48	N 69°54'31" W	24.73	C-82	N 66°27'01" E	10.62'
C-49	N 75°24'12" W	19.81	C-83	N 39°56'47" W	24.70'
C-50	N 27°16'12" E	25.67	C-84	N 37°29'14" W	45.38'
C-51	N 08°51'22" E	50.18	C-85	N 23°10'28" W	25.30'
C-52	N 82°52'50" W	2.64	C-86	N 50°34'00" W	20.74 (TOT)
C-53	N 23°29'02" W	70.06	C-87	N 34°28'04" E	22.34'
C-54	N 82°52'50" W	33.55	C-88	N 59°49'10" E	11.47 (TOT)
C-55	N 23°29'02" W	33.55	C-89	N 59°49'10" E	11.47 (TOT)
C-56	N 37°22'35" W	34.84	C-90	S 00°49'13" W	35.25'
C-57	N 61°18'41" W	29.53	C-91	S 00°49'13" W	35.25'
C-58	N 51°52'43" W	42.60	C-92	S 15°53'50" E	44.72'
C-59	N 33°32'11" W	45.26	C-93	S 74°55'48" W	51.27'
C-60	N 52°32'21" W	35.06	C-94	S 18°50'30" E	42.71'
C-61	N 33°18'15" W	24.16	C-95	S 03°51'45" E	40.22'
C-62	N 62°18'37" W	36.18	C-96	S 03°51'45" E	40.22'
C-63	N 25°56'27" W	29.25	C-97	S 15°18'52" W	13.98'
C-64	N 14°09'09" W	25.19	C-98	S 09°08'25" W	33.87'
C-65	N 68°45'33" W	56.65	C-99	S 16°04'29" E	61.91'
C-66	N 15°36'56" E	32.55	C-100	S 42°11'43" E	60.37'
C-67	N 70°33'38" W	28.71	C-101	S 42°11'43" E	60.37'
C-68	N 48°12'10" W	78.07	C-102	S 79°19'51" W	39.52'
C-69	N 10°50'07" E	60.80	C-103	N 48°28'08" E	40.90'
C-70	N 40°34'13" W	28.83	C-104	N 18°01'35" W	70.29'
C-75	N 09°18'51" E	34.54	C-109	N 81°05'05" E	17.94'
C-76	N 24°22'23" E	16.73	C-110	S 52°43'01" W	13.74'
			C-111	S 30°02'43" W	17.57'
			C-112	S 38°51'39" W	19.44'
			C-113	S 25°31'23" W	19.41'
			C-114	S 47°51'26" E	16.51'
			C-115	S 19°38'30" W	18.04'
			C-116	S 52°43'56" E	20.52'
			C-117	S 68°18'09" E	22.53'
			C-118	S 68°18'09" E	22.53'
			C-119	S 34°29'28" E	36.07'
			C-120	S 52°52'14" E	69.32'
			C-121	S 62°07'14" E	63.03'
			C-122	S 52°52'14" E	69.32'
			C-123	S 63°57'45" E	51.27'
			C-124	S 69°43'19" E	24.66'
			C-125	S 11°08'23" E	37.46'
			C-126	S 3°26'01" E	67.82'
			C-127	S 3°26'01" E	67.82'
			C-128	S 27°48'33" E	30.93'
			C-129	S 08°11'14" E	19.31'
			C-130	S 38°05'43" E	28.42'
			C-131	S 31°15'57" W	14.85'
			C-132	S 07°02'06" E	24.44'
			C-133	S 21°06'42" E	25.61'
			C-134	S 3°26'01" E	67.82'
			C-135	S 3°26'01" E	67.82'
			C-136	S 31°23'53" W	18.44'
			C-137	S 68°18'09" E	22.53'
			C-138	S 09°02'22" E	14.15'
			C-139	S 44°31'09" W	15.21'
			C-140	S 09°43'29" W	15.06'
			C-141	S 2°48'16" E	21.35'
			C-142	S 16°32'32" W	22.20'
			C-143	S 48°02'52" W	19.54'
			C-144	S 42°52'12" E	25.35'
			C-145	S 33°37'30" E	37.07'
			C-146	S 68°51'38" E	22.21'
			C-147	S 35°46'53" E	31.32 (TOT)

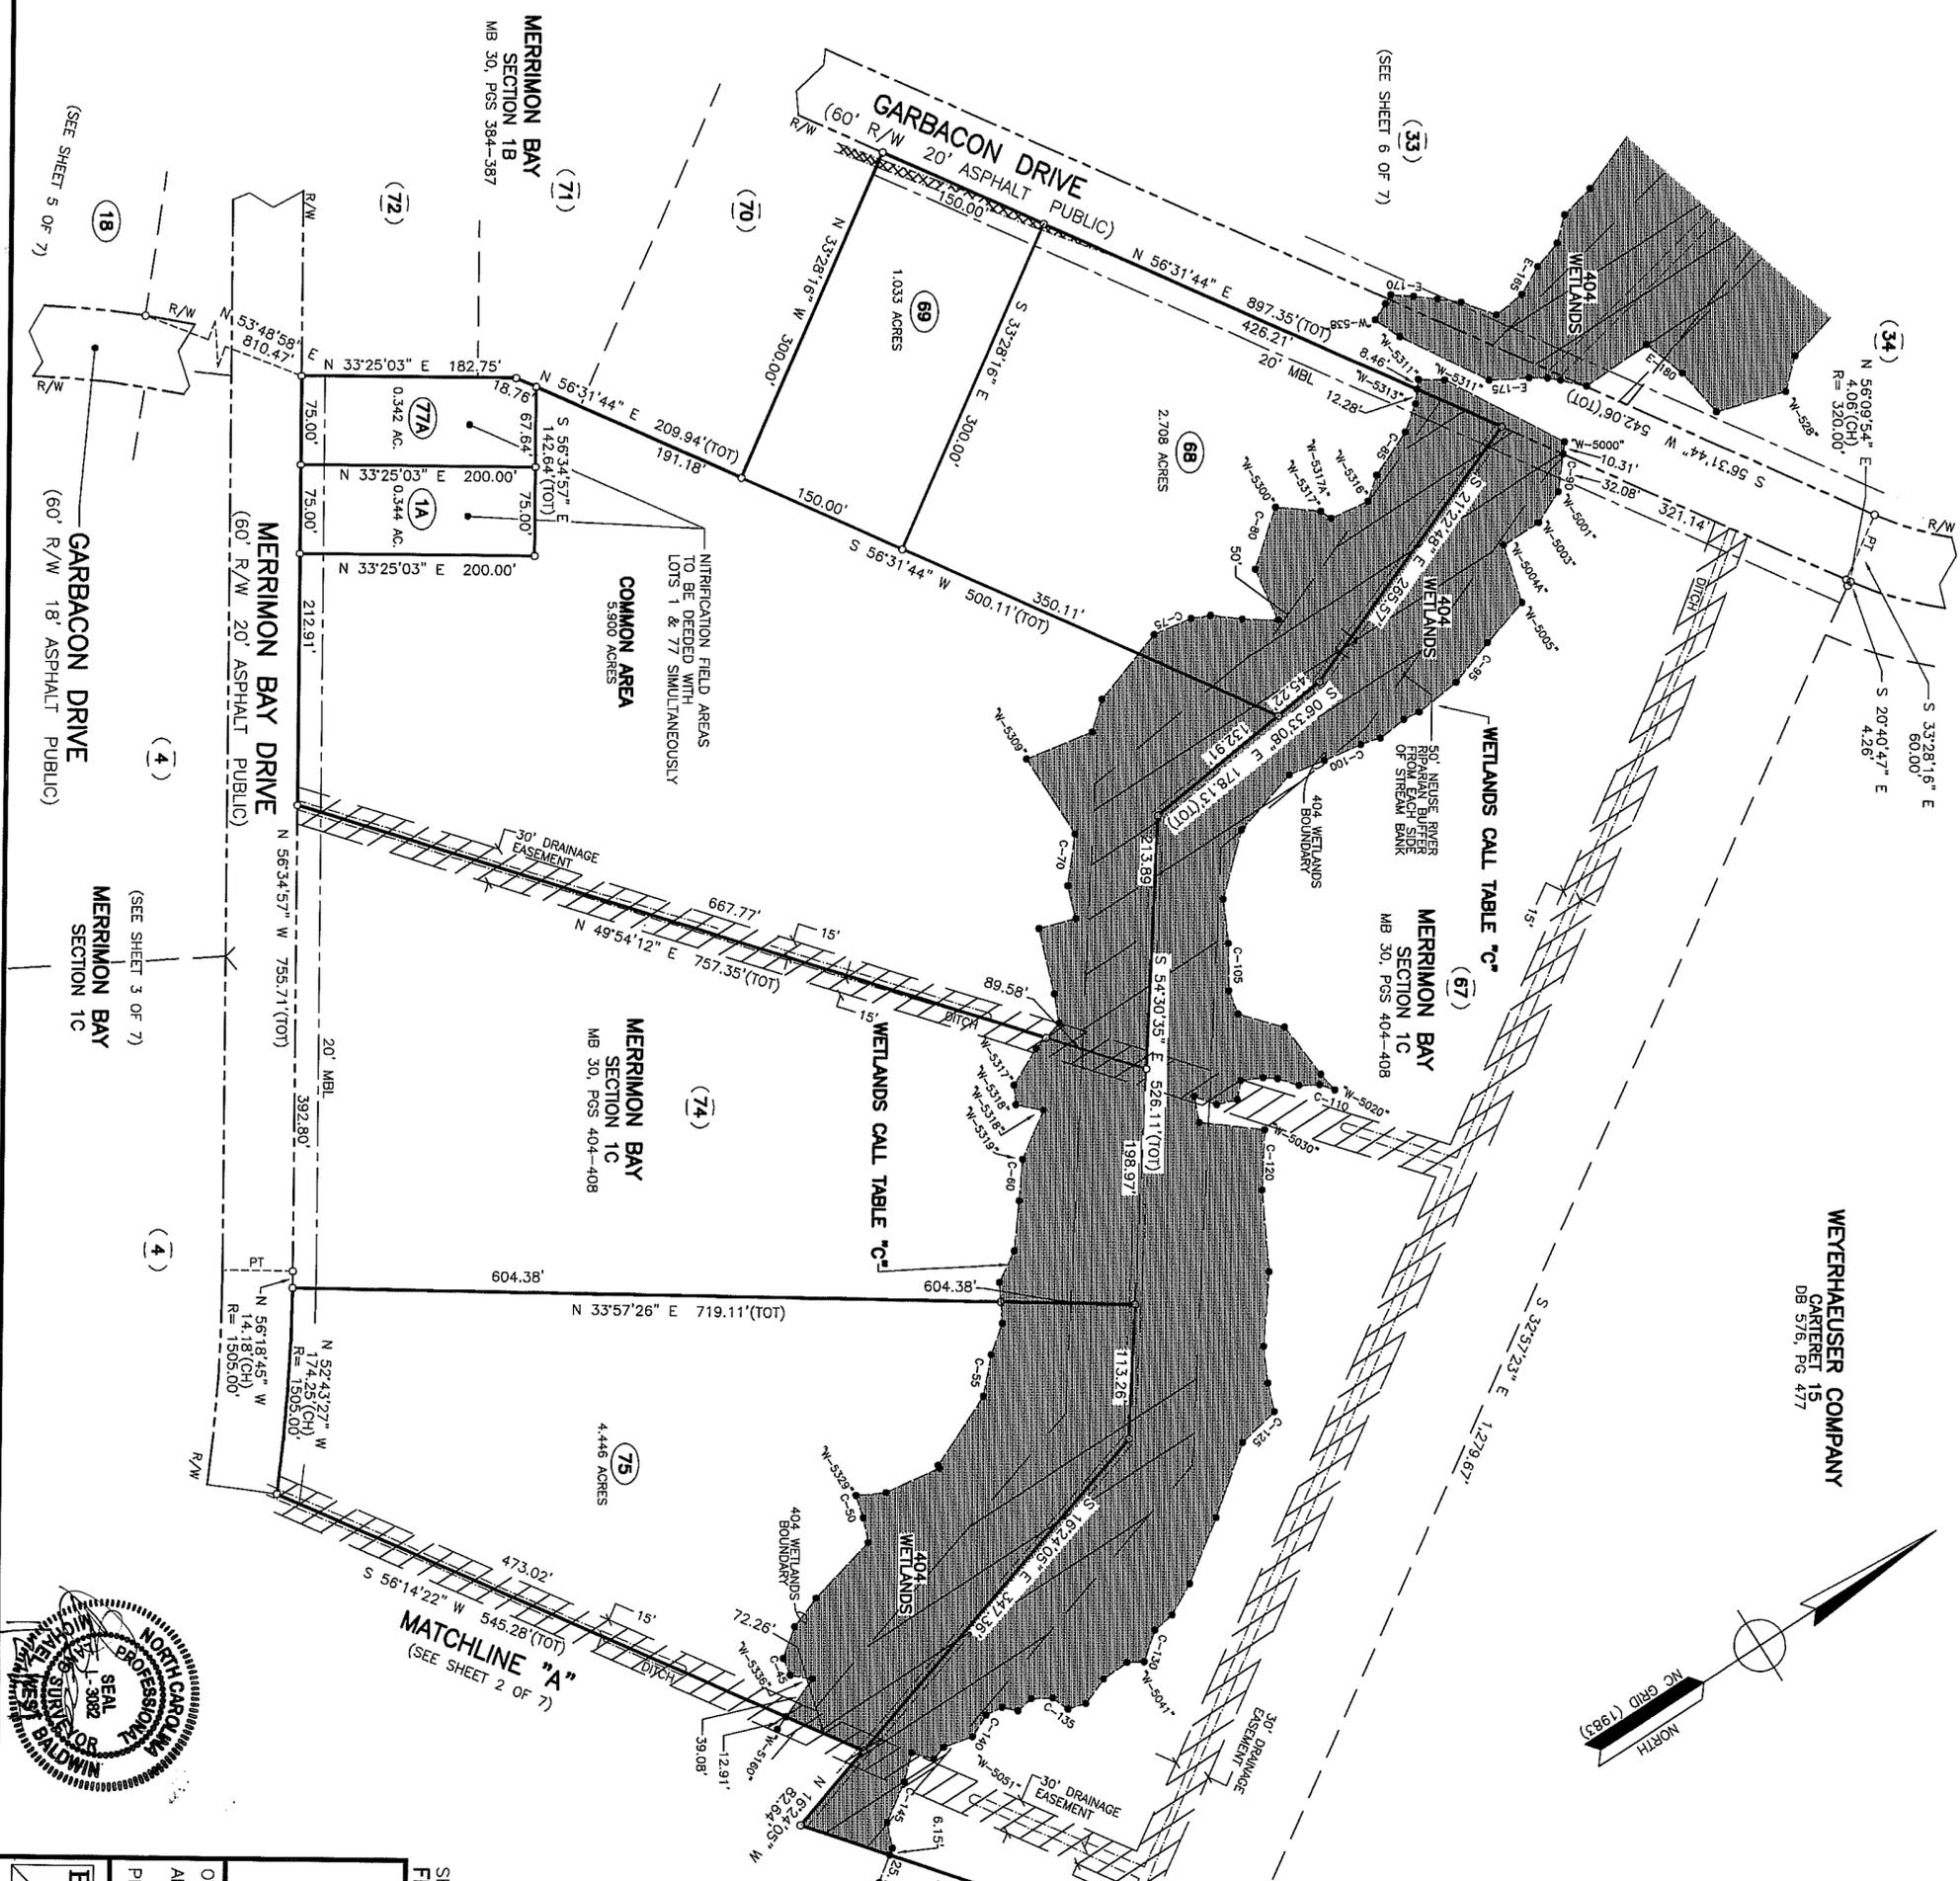

SECTION 1D
MERRIMON BAY

OWNER: GREENVILLE TIMBERLINE, LLC
ADDRESS: 150 EAST ARLINGTON BOULEVARD, SUITE E
GREENVILLE, NC 27858
PHONE: (252) 355-9288

REFERENCE: DEED BOOK 1007, PAGE 490
OF THE CARTERET COUNTY REGISTRY

MERRIMON TOWNSHIP, CARTERET COUNTY, NORTH CAROLINA


DATE: 2-3-04
REVIEW OFFICER: *Randy D. Skellie*

FILED FOR REGISTRATION AT 4:14 P.M. ON THE 3rd DAY OF FEBRUARY, 2004, AND RECORDED IN BOOK 30, PAGE 122, OFFICE OF THE REGISTER OF DEEDS, CARTERET COUNTY, NORTH CAROLINA.

Melanie Arthur
Register of Deeds
By *Wanda B. Davis*
Assistant, Deputy

Baldwin and Associates
ENGINEERING, LAND SURVEYING
AND PLANNING
1015 CONFERENCE DRIVE
GREENVILLE, NC 27858
(252) 756-1350


DRAWN: SCB
DATE: 01/20/04
SCALE: 1" = 100'

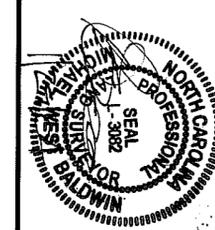

SHEET 4 OF 7
FINAL PLAN

GRAPHIC SCALE: 1" = 100'

ACAD: TIMBERLINE\MERRIMON BAY SEC 1D.FP
C&G FILE: MERRIMON

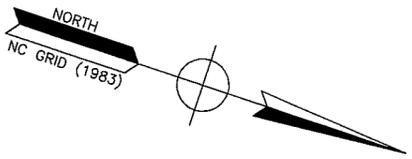

REVIEW OFFICER CERTIFICATION

STATE OF NORTH CAROLINA
COUNTY OF CARTERET

I, Garth N. Rucalinski, Registrar



OFFICER OF CARTERET COUNTY, CERTIFY THAT THE MAP OR PLAT TO WHICH THIS CERTIFICATION IS AFFIXED MEETS ALL STATUTORY REQUIREMENTS FOR RECORDING.

DATE **2-3-04**

REVIEW OFFICER *Garth N. Rucalinski*

WETLANDS CALL TABLE "E"

COURSE	BEARING	DISTANCE
E-42	N 57°00'12" E	48.07'
E-43	N 05°46'17" W	30.18'
E-44	N 79°56'45" W	19.03'
E-45	N 86°44'19" W	33.69'
E-46	N 23°15'20" E	18.43'
E-47	N 30°14'51" E	54.43'
E-48	N 57°43'10" E	18.97'
E-49	N 57°43'10" E	18.97'
E-50	N 83°13'35" E	22.11'
E-51	N 22°25'16" E	3.16'
E-52	N 02°48'21" E	27.48'
E-53	N 59°11'00" W	17.08'
E-54	N 37°01'34" W	18.98'
E-55	N 35°33'22" W	24.69'
E-56	N 80°12'14" W	14.89'
E-57	N 49°40'00" W	29.94'
E-58	N 49°40'00" W	29.94'
E-59	N 40°33'37" W	57.21'
E-60	N 62°35'09" W	31.02'
E-61	N 12°38'57" W	17.76'
E-62	N 04°34'57" W	19.92'
E-63	N 28°40'01" E	38.67'

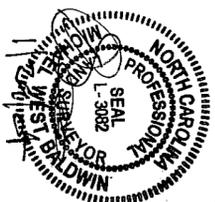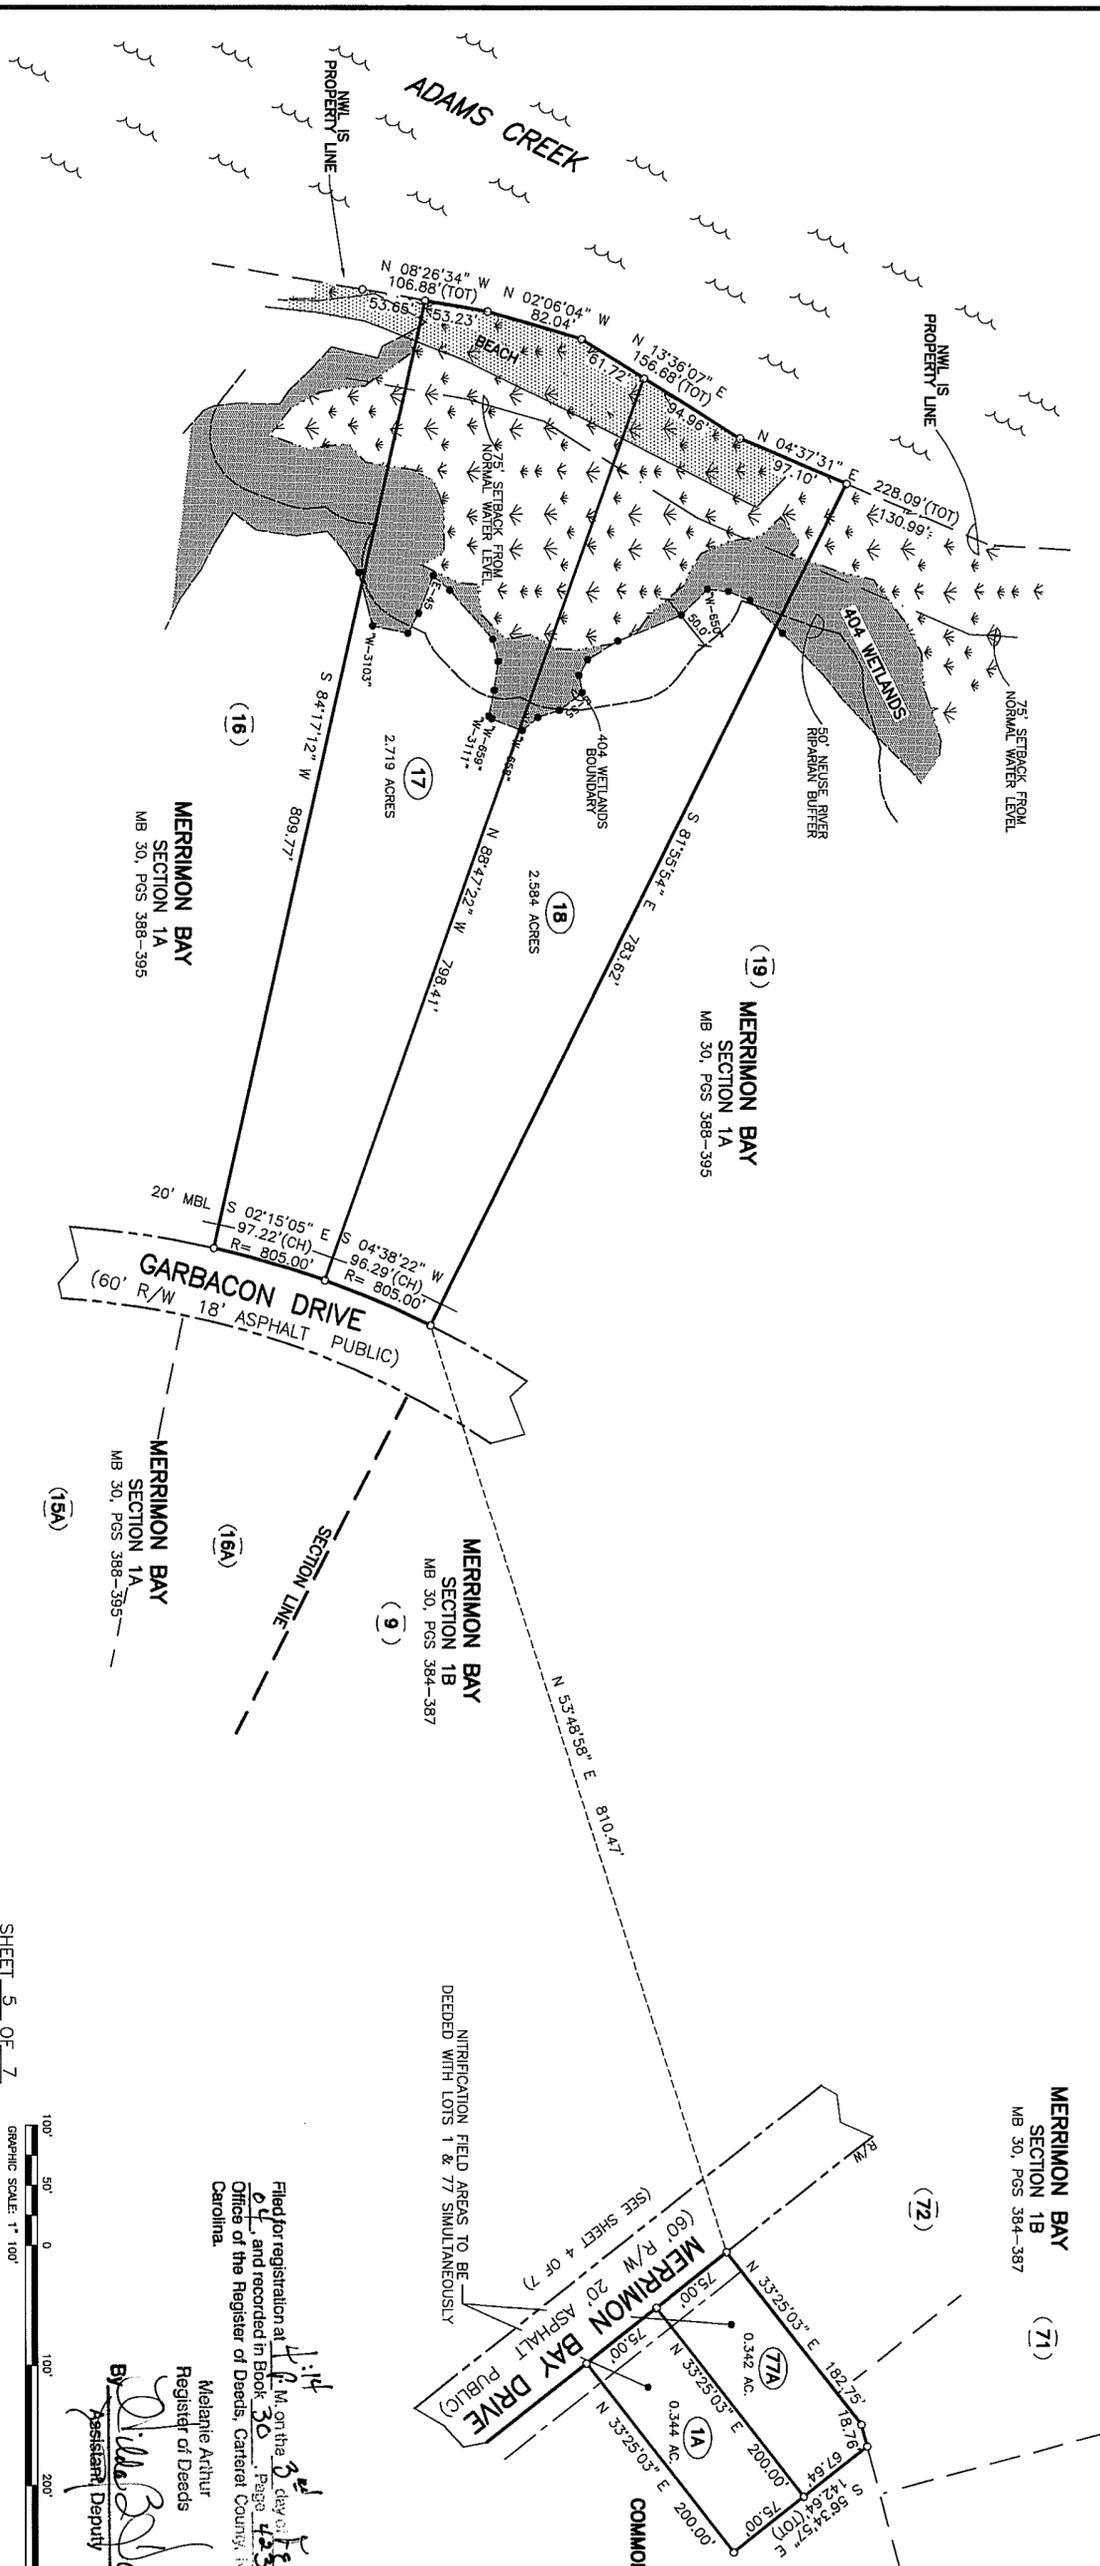

SHEET 5 OF 7
FINAL PLAT



MERRIMON BAY

SECTION 1D
REFERENCE: DEED BOOK 1007, PAGE 490
OF THE CARTERET COUNTY REGISTRY
MERRIMON TOWNSHIP, CARTERET COUNTY, NORTH CAROLINA

OWNER: **GREENVILLE TIMBERLINE, LLC**
ADDRESS: 150 EAST ARLINGTON BOULEVARD, SUITE E
GREENVILLE, NC 27858
PHONE: (252) 355-9288

	SURVEYED: TS	APPROVED: MWB
	DRAWN: SCB	DATE: 11/12/03
CHECKED: MWB	SCALE: 1" = 100'	

Filed for registration at 1:14 P.M. on the 2nd day of Feb 04, and recorded in Book 30, Page 423
Office of the Register of Deeds, Carteret County, North Carolina.

Melanie Arthur
Register of Deeds
By *Melanie Arthur*
Assistant Deputy

NITRIFICATION FIELD AREAS TO BE
DEEDED WITH LOTS 1 & 77 SIMULTANEOUSLY

30423

MERRIMON BAY

SECTION 1D

REFERENCE: DEED BOOK 1007, PAGE 490
OF THE CARTERET COUNTY REGISTRY

MERRIMON TOWNSHIP, CARTERET COUNTY, NORTH CAROLINA

OWNER: GREENMILE TIMBERLINE, LLC

ADDRESS: 150 EAST ARLINGTON BOULEVARD, SUITE E
GREENVILLE, NC 27858

PHONE: (252) 355-9288

	Baldwin and Associates ENGINEERING, LAND SURVEYING AND PLANNING 1015 CONFERENCE DRIVE GREENVILLE, NC 27858 (252) 756-1390	SURVEYED: TS DRAWN: SCB CHECKED: MWB	APPROVED: MWB DATE: 11/12/03 SCALE: 1" = 100'
	REVIEW OFFICER: <i>Boon M. McAllen</i> REVIEW OFFICER: _____ DATE: 2-3-04	STATE OF NORTH CAROLINA COUNTY OF CARTERET OFFICER OF CARTERET COUNTY, CERTIFY THAT THE MAP OR PLAN TO WHICH THIS CERTIFICATION IS AFFIXED MEETS ALL STATUTORY REQUIRE- MENTS FOR RECORDING.	WYERHAEUSER COMPANY CARTERET 15 DB 576, PG 477


GRAPHIC SCALE: 1" = 100'

REVIEW OFFICER CERTIFICATION

DATE: 2-3-04

REVIEW OFFICER: _____


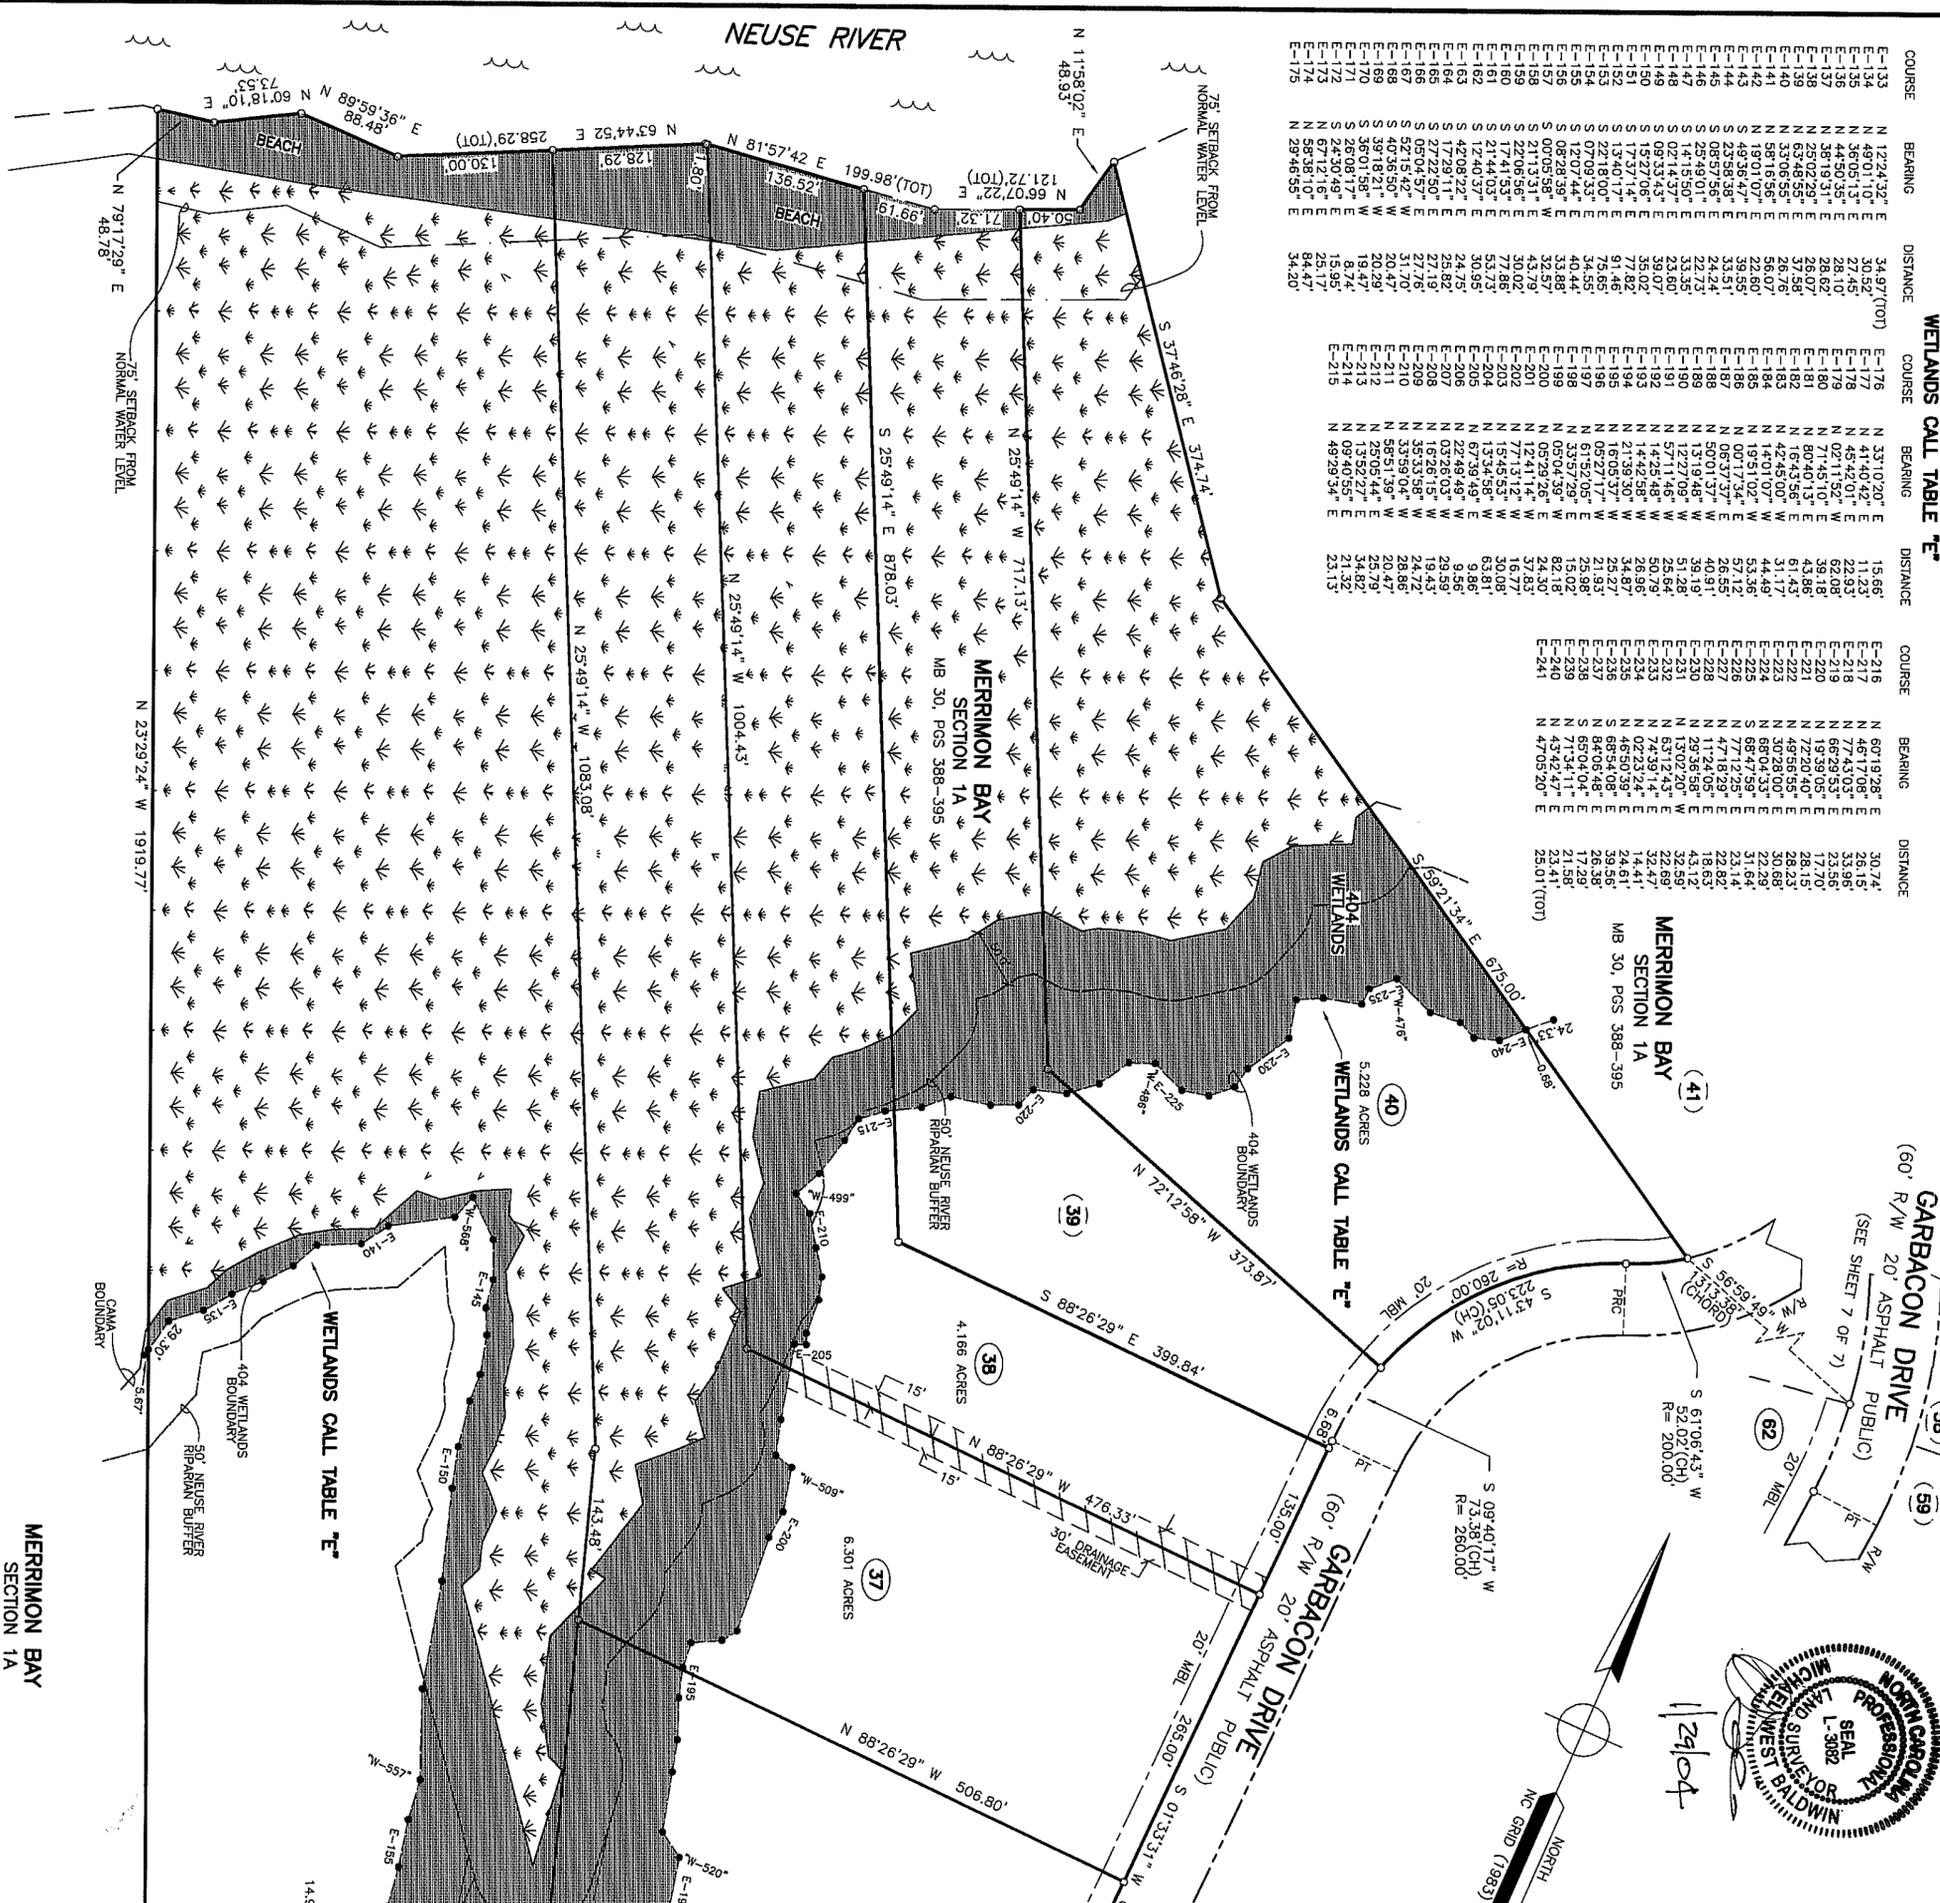

Filed for registration at 4 PM on the 3 day of Feb 04 and recorded in Book 30 Page 424
Office of the Register of Deeds, Carteret County, North Carolina.

Melanie Arthur
Register of Deeds

Boon M. McAllen
Assistant, Deputy

ACAD: TIMBERLINE\MERRIMON BAY SEC 1D.FP
C&G FILE: MERRIMON

30424

