



BOOK 42 PAGE 82

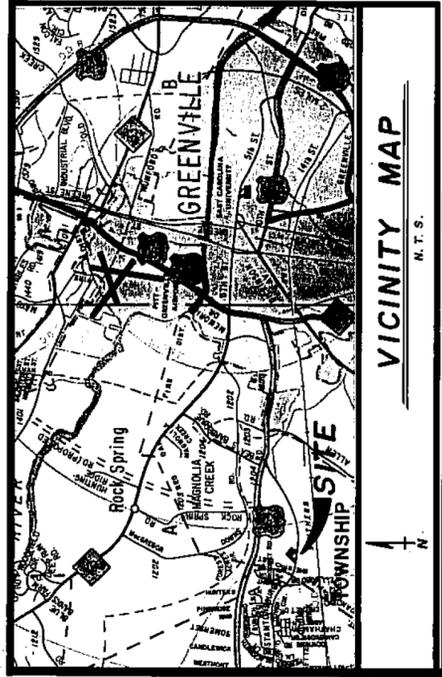

VICINITY MAP

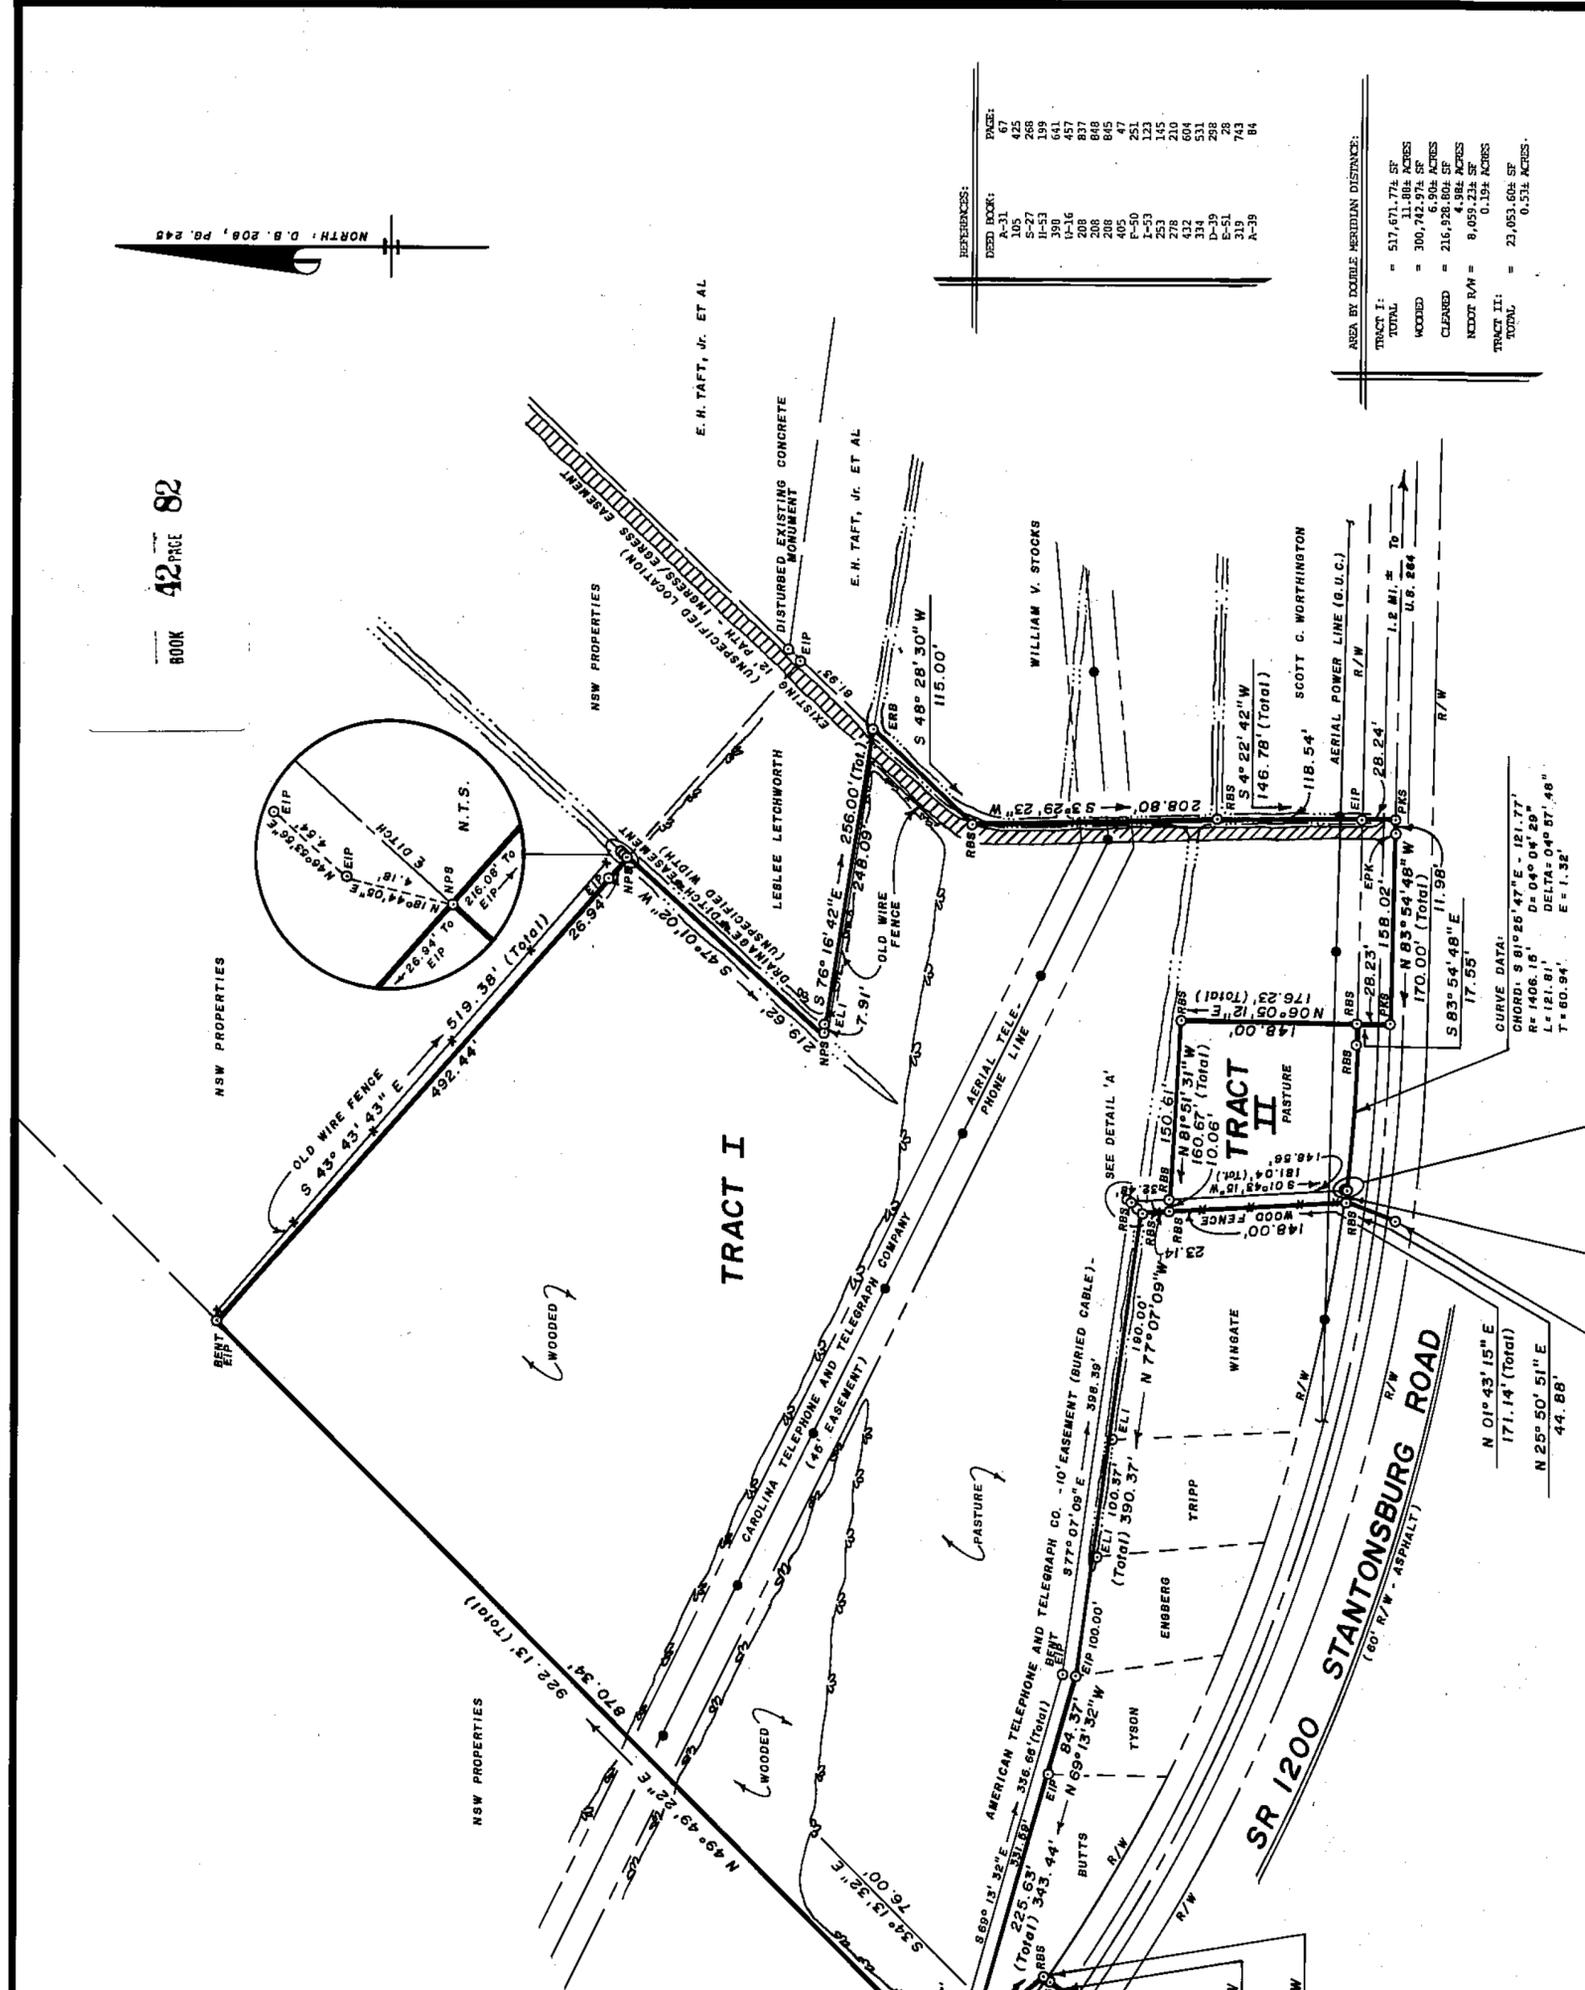

REFERENCES:

DEED BOOK:	PAGE:
A-31	67
105	425
S-27	268
393	541
398	631
U-16	457
208	837
208	848
408	845
F-50	251
1-53	133
278	210
314	278
D-39	531
E-51	288
A-39	319
	743
	84

AREA BY DOUBLE MERIDIAN DISTANCE:



TRACT I:	TOTAL:
	517,671.774 SF
	11,984 ACRES
	300,742.974 SF
	6,904 ACRES
	216,928.800 SF
	4,923.234 ACRES
	8,059.234 ACRES
	0.194 ACRES
	21,053.604 SF
	0.514 ACRES

**RICHARD E. NOBLES ET AL**  
 BELL ARTHUR TWP., PITT CO., NC  
 JUNE 11, 1993

SCALE: 1" = 100'

NORTH CAROLINA, PITT COUNTY. I, H.C. HARRIS, JR., CERTIFY THAT THIS PLAT WAS DRAWN UNDER MY SUPERVISION FROM AN ACTUAL SURVEY MADE UNDER MY SUPERVISION (DEED DESCRIPTION RECORDED IN SEE REFERENCES); THAT THE BOUNDARIES NOT SURVEYED ARE CLEARLY INDICATED AS DRAWN FROM INFORMATION FOUND IN (SAME); THAT THE RATIO OF PRECISION AS CALCULATED IS 1:10,000; THAT THIS PLAT WAS PREPARED IN ACCORDANCE WITH G.S. 47-30 AS AMENDED. WITNESS MY ORIGINAL SIGNATURE, REGISTRATION NUMBER, AND SEAL THIS 14th DAY OF JUNE, 1993. I CERTIFY THAT THIS SURVEY IS OF AN EXISTING PARCEL OF LAND.

H.C. HARRIS, JR., R.I.S.  
 110 LISA LANE, GREENVILLE, N.C. 27058 PHONE: (919) 830-5407

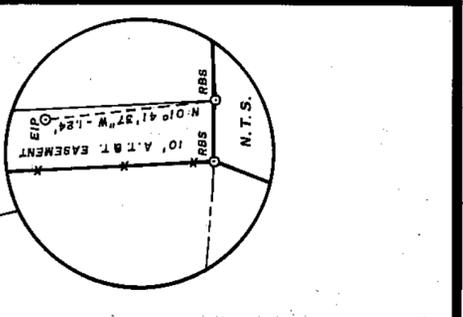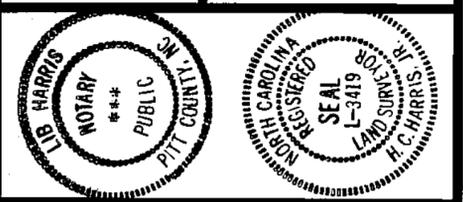

EXISTING MONUMENT CONCRETE  
 MONUMENT: CMS-6 MAD 27  
 N = 676, 827.813  
 E = 2,460, 160.494


CURVE DATA:  
 CHORD: S 78° 44' 36" E - 10.14'  
 R = 1408.18' D = 04° 04' 29"  
 L = 10.14' E = 0.01'  
 T = 6.07'

EXISTING MCDOT CONCRETE  
 MONUMENT: CMS-6 MAD 27  
 N = 676, 827.813  
 E = 2,460, 160.494

CURVE DATA:  
 CHORD: S 78° 44' 36" E - 10.14'  
 R = 1408.18' D = 04° 04' 29"  
 L = 10.14' E = 0.01'  
 T = 6.07'

LEGEND:  
 EIP EXISTING IRON PIPE  
 EBR EXISTING IRON BOLT  
 RBS EXISTING REBAR  
 RE-BAR EXST. EXISTING P.K. NAIL  
 P.K. NAIL EXST. EXISTING P.K. NAIL  
 R/W RIGHT OF WAY  
 N.T.S. NOT TO SCALE  
 5/8" DITCH

NORTH CAROLINA - Pitt County  
 The foregoing certificate of Lib Hanis a notary public is certified to be correct.  
 Filed for registration this 15th day of June 1993 at 12:03 o'clock P.M.  
 By Annie S. Teal, Deputy Register of Deeds

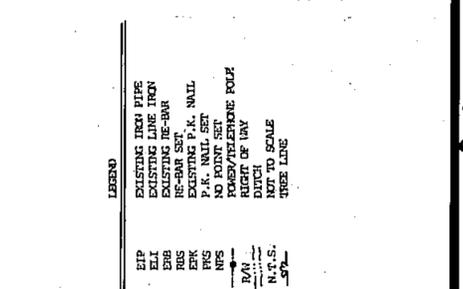

1-1593 4453/15 Book 42 Page 82