


Brunswick County--Register of Deeds  
 Robert J. Robinson  
 Inst #4463 Book 31Page 141  
 10/11/2004 11:01:48am Rec# 201107

I, HOWARD E. HOADLEY, P.L.S. NO. L-3937, CERTIFY THAT THIS PLAT IS OF A SURVEY THAT CREATES A SUBDIVISION OF LAND WITHIN THE AREA OF A COUNTY OR MUNICIPALITY THAT HAS AN ORDINANCE THAT REGULATES PARCELS OF LAND.

*Howard E. Hoadley*

THE TOWN OF CALABASH, NORTH CAROLINA DOES HEREBY CERTIFY THAT THIS MAP WAS APPROVED FOR RECORDING IN THE OFFICE OF THE REGISTER OF DEEDS FOR BRUNSWICK COUNTY.

SIGNATURE *Tom Clark* DATE *10/11/04*

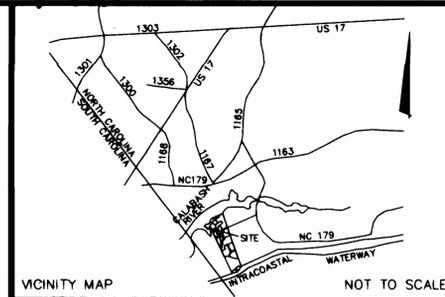

VICINITY MAP NOT TO SCALE

NORTH CAROLINA  
 BRUNSWICK COUNTY

I, HOWARD E. HOADLEY, CERTIFY THAT THIS PLAT WAS DRAWN UNDER MY SUPERVISION FROM AN ACTUAL SURVEY MADE UNDER MY SUPERVISION, DESCRIPTION RECORDED IN DEED BOOK 1176, PAGE 668, THAT THE ERROR OF CLOSURE AS CALCULATED BY COMPUTER IS 1/10,000". THAT THE BOUNDARIES NOT SURVEYED ARE SHOWN AS BROKEN LINES, PLOTTED FROM INFORMATION REFERENCED, THAT THIS PLAT WAS PREPARED IN ACCORDANCE WITH G.S. 47-30 AS AMENDED. WITNESS MY ORIGINAL SIGNATURE, REGISTRATION NUMBER AND SEAL THIS 30th DAY OF SEPTEMBER A.D., 2004.

*Howard E. Hoadley*  
 HOWARD E. HOADLEY, P.L.S.  
 REGISTRATION NUMBER L-3937  
 SEAL OR STAMP

REVIEW OFFICER'S CERTIFICATE

STATE OF NORTH CAROLINA  
 COUNTY OF Brunswick

I, *Sherri Robinson*, REVIEW OFFICER OF Brunswick COUNTY, CERTIFY THAT THE MAP OR PLAT TO WHICH THIS CERTIFICATION IS APPLIED MEETS ALL STATUTORY REQUIREMENTS FOR RECORDING.

*Sherri Robinson*  
 REVIEW OFFICER  
 10-6-04  
 DATE

- LEGEND:
- EXISTING REBAR (FOUND)
  - EXISTING REBAR (SET)
  - EXISTING IRON PIPE
  - NEW CONCRETE MONUMENT (SET)

- NOTES:
- \*ZONING: PUD SEPTEMBER 14, 1999
  - \*PHASE SEVEN-B, TOTAL AREA=2.46 ACRES.
  - \*TRACT A-J AREAS ARE OWNED BY STANALAND STEWART COMPANY LLC AND LEASED TO OCEAN HARBOR GOLF LINKS, INC.
  - \*A PORTION OF THE PLATTED TRACT OF LAND APPEARS TO BE IN A FLOOD HAZARD ZONE, SEE PLAT.


DEVELOPER/OWNER  
 STANALAND STEWART CO LLC

Plot of Survey For  
**DEVAUN PARK  
 PHASE SEVEN-B**

MADE FROM A PORTION OF DEED BOOK 1176, PAGE 668, BRUNSWICK COUNTY REGISTRY AND EXISTING PHYSICAL EVIDENCE.

**BRUNSWICK  
 SURVEYING, INC**

Thomas W. Morgan  
 Professional Land Surveyor  
 North Carolina and South Carolina  
 1027 Sabbath Home Rd., SW  
 Supply, North Carolina 28462 (910)842-9392

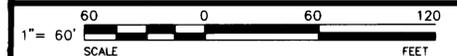


DRAWN BY: HH ©2001, BRUNSWICK SURVEYING, INC.

SCALE: 1" = 60' DATE: 9-27-04

TOWNSHIP: SHALLOTTE FIELD BOOK: 612-44

COUNTY: BRUNSWICK FILE: PH7B-L0T

STATE: NORTH CAROLINA JOB NO.: 98-246

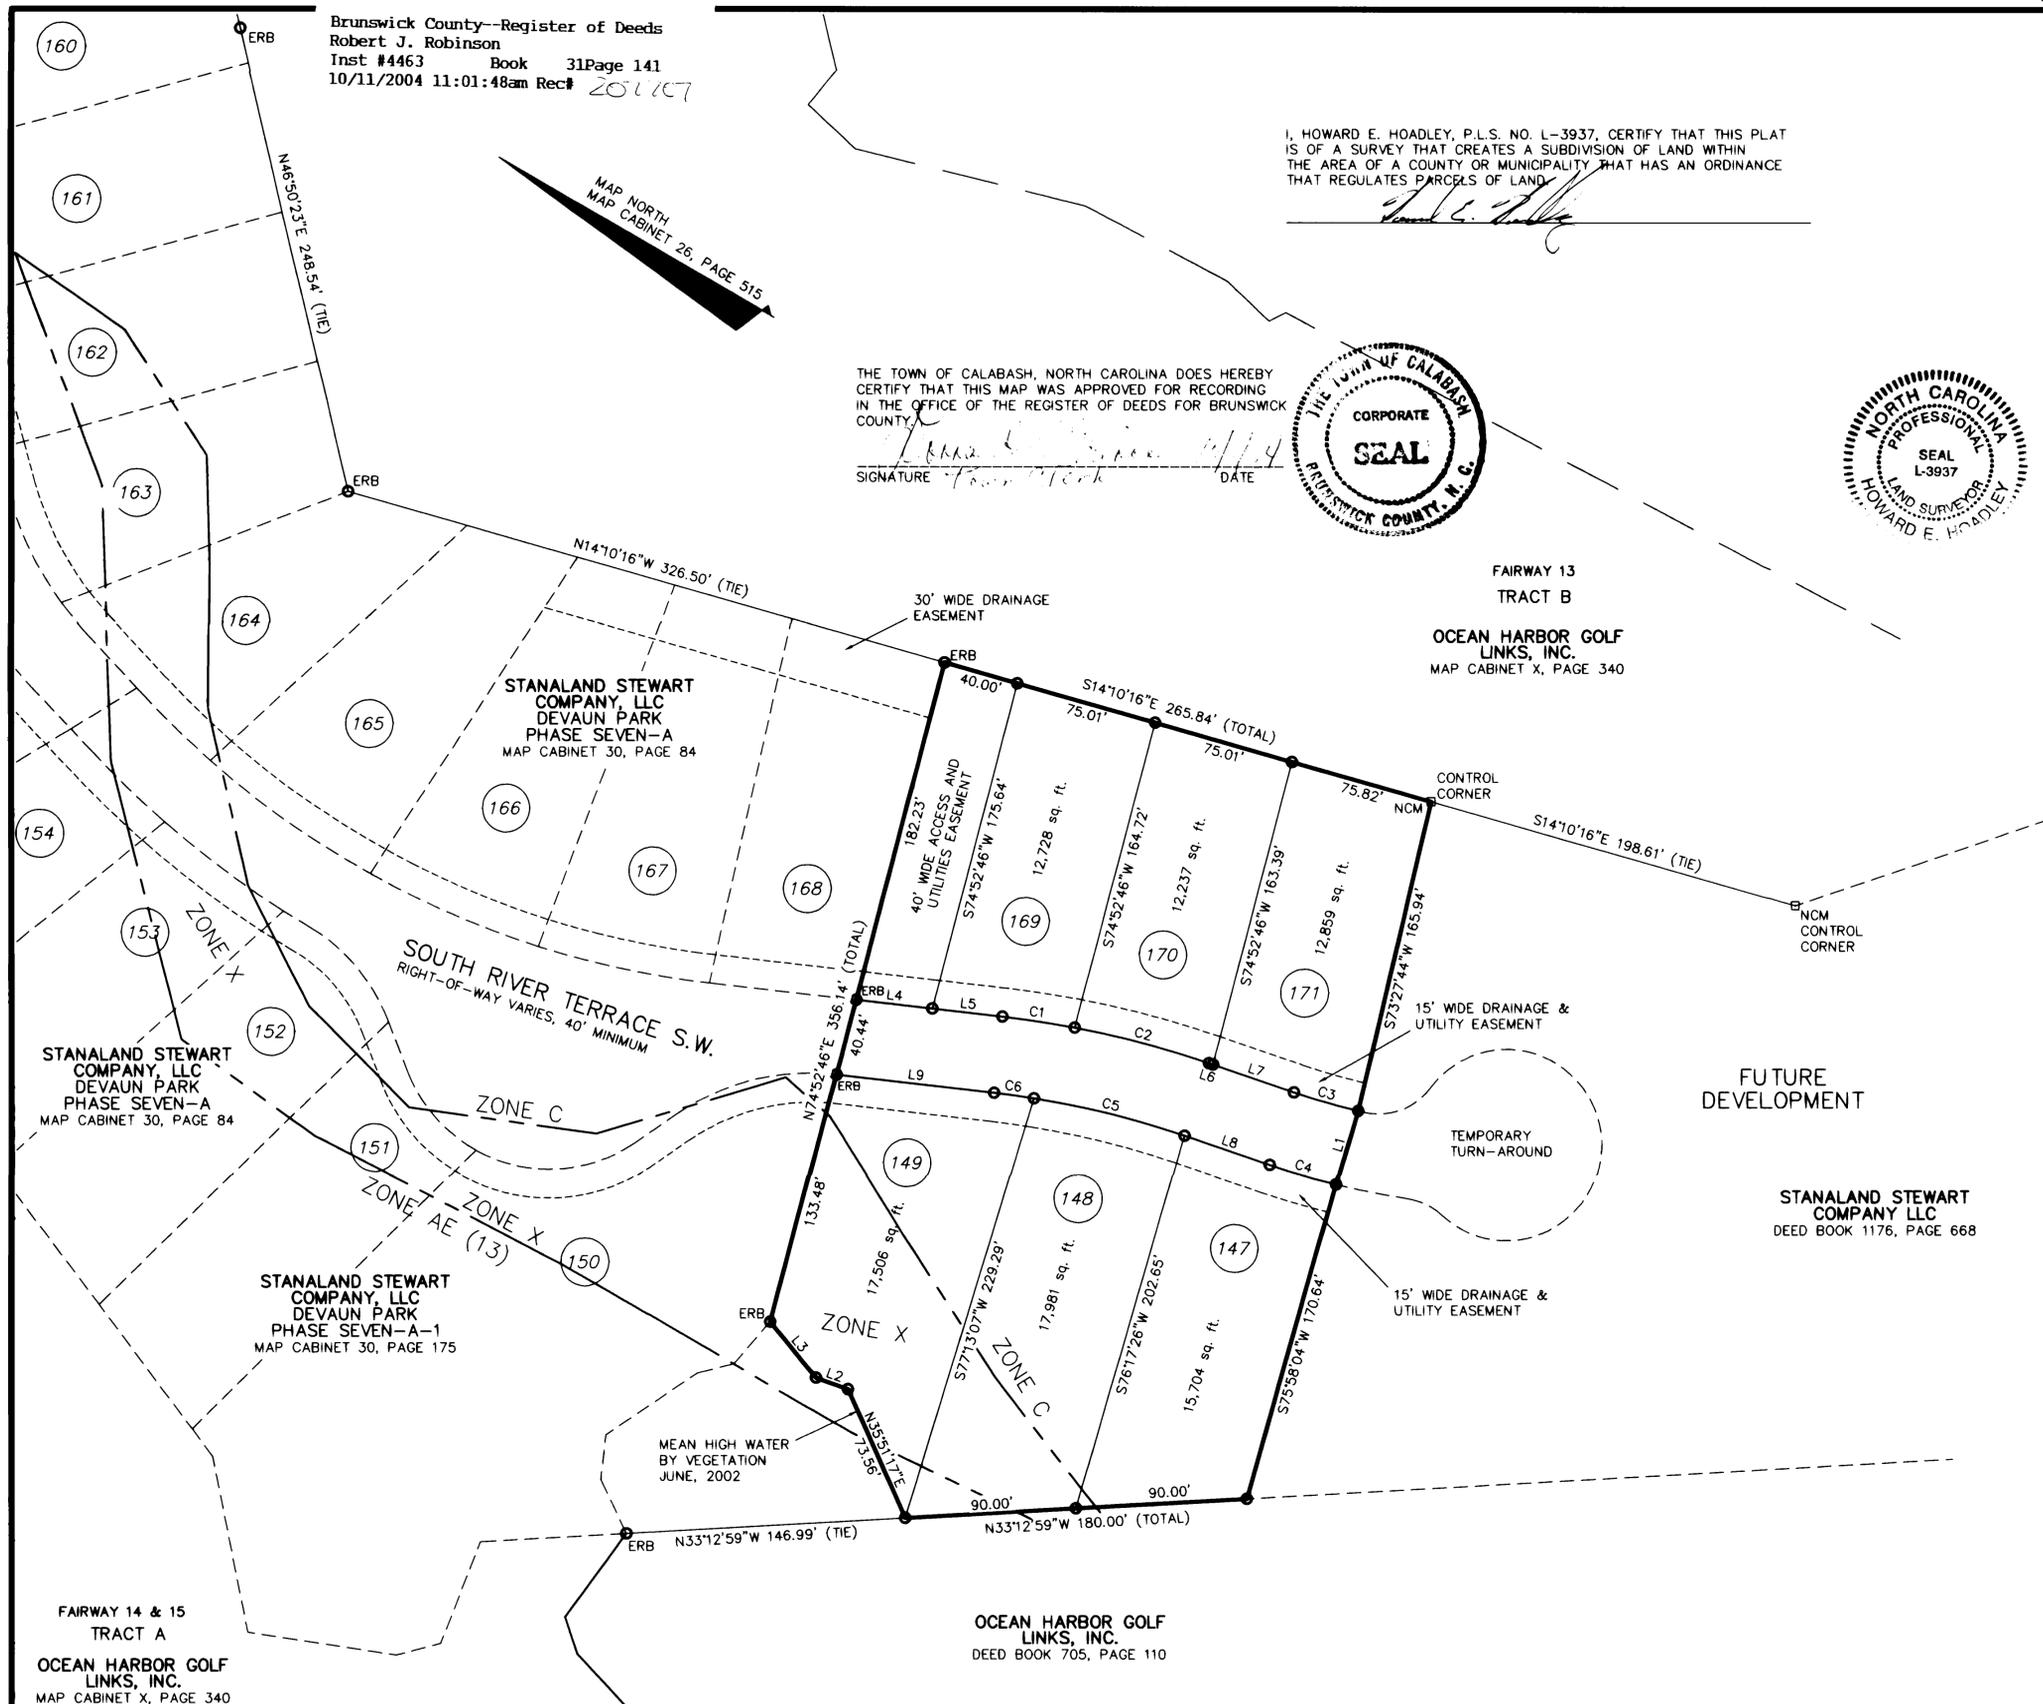

LINE	BEARING	DISTANCE
L1	S76°18'21"W	40.04
L2	N10°07'28"W	17.66
L3	N20°33'32"E	37.75
L4	S23°32'48"E	40.44
L5	S23°32'48"E	37.25
L6	S11°17'25"E	2.22
L7	S11°17'25"E	45.23
L8	N11°17'25"W	47.45
L9	N23°32'48"W	83.62

CURVE	LENGTH	TANGENT	CURVE TABLE			
			RADIUS	DELTA	BEARING	DISTANCE
C1	38.39	19.20	520.00	4°13'47"	S21°25'55"E	38.38
C2	72.85	36.48	520.00	8°01'36"	S15°18'13"E	72.79
C3	34.80	17.41	380.00	5°14'51"	S13°54'50"E	34.79
C4	36.48	18.25	420.00	4°58'35"	N13°46'43"W	36.47
C5	81.29	40.74	480.00	9°42'12"	N16°08'31"W	81.19
C6	21.39	10.70	480.00	2°33'11"	N22°16'13"W	21.39