


I, BARDEN LANIER CERTIFY THAT THIS MAP WAS DRAWN FROM AN ACTUAL SURVEY, THAT THE ERROR OF CLOSURE AS CALCULATED BY LAT'S. & DEPS. IS THAT THIS MAP WAS MADE IN ACCORDANCE WITH G.S. 47-30 AS AMENDED.

WITNESS MY HAND AND SEAL THIS THE 28th DAY OF DECEMBER 1982

Barden Lanier
BARDEN LANIER
L-1223

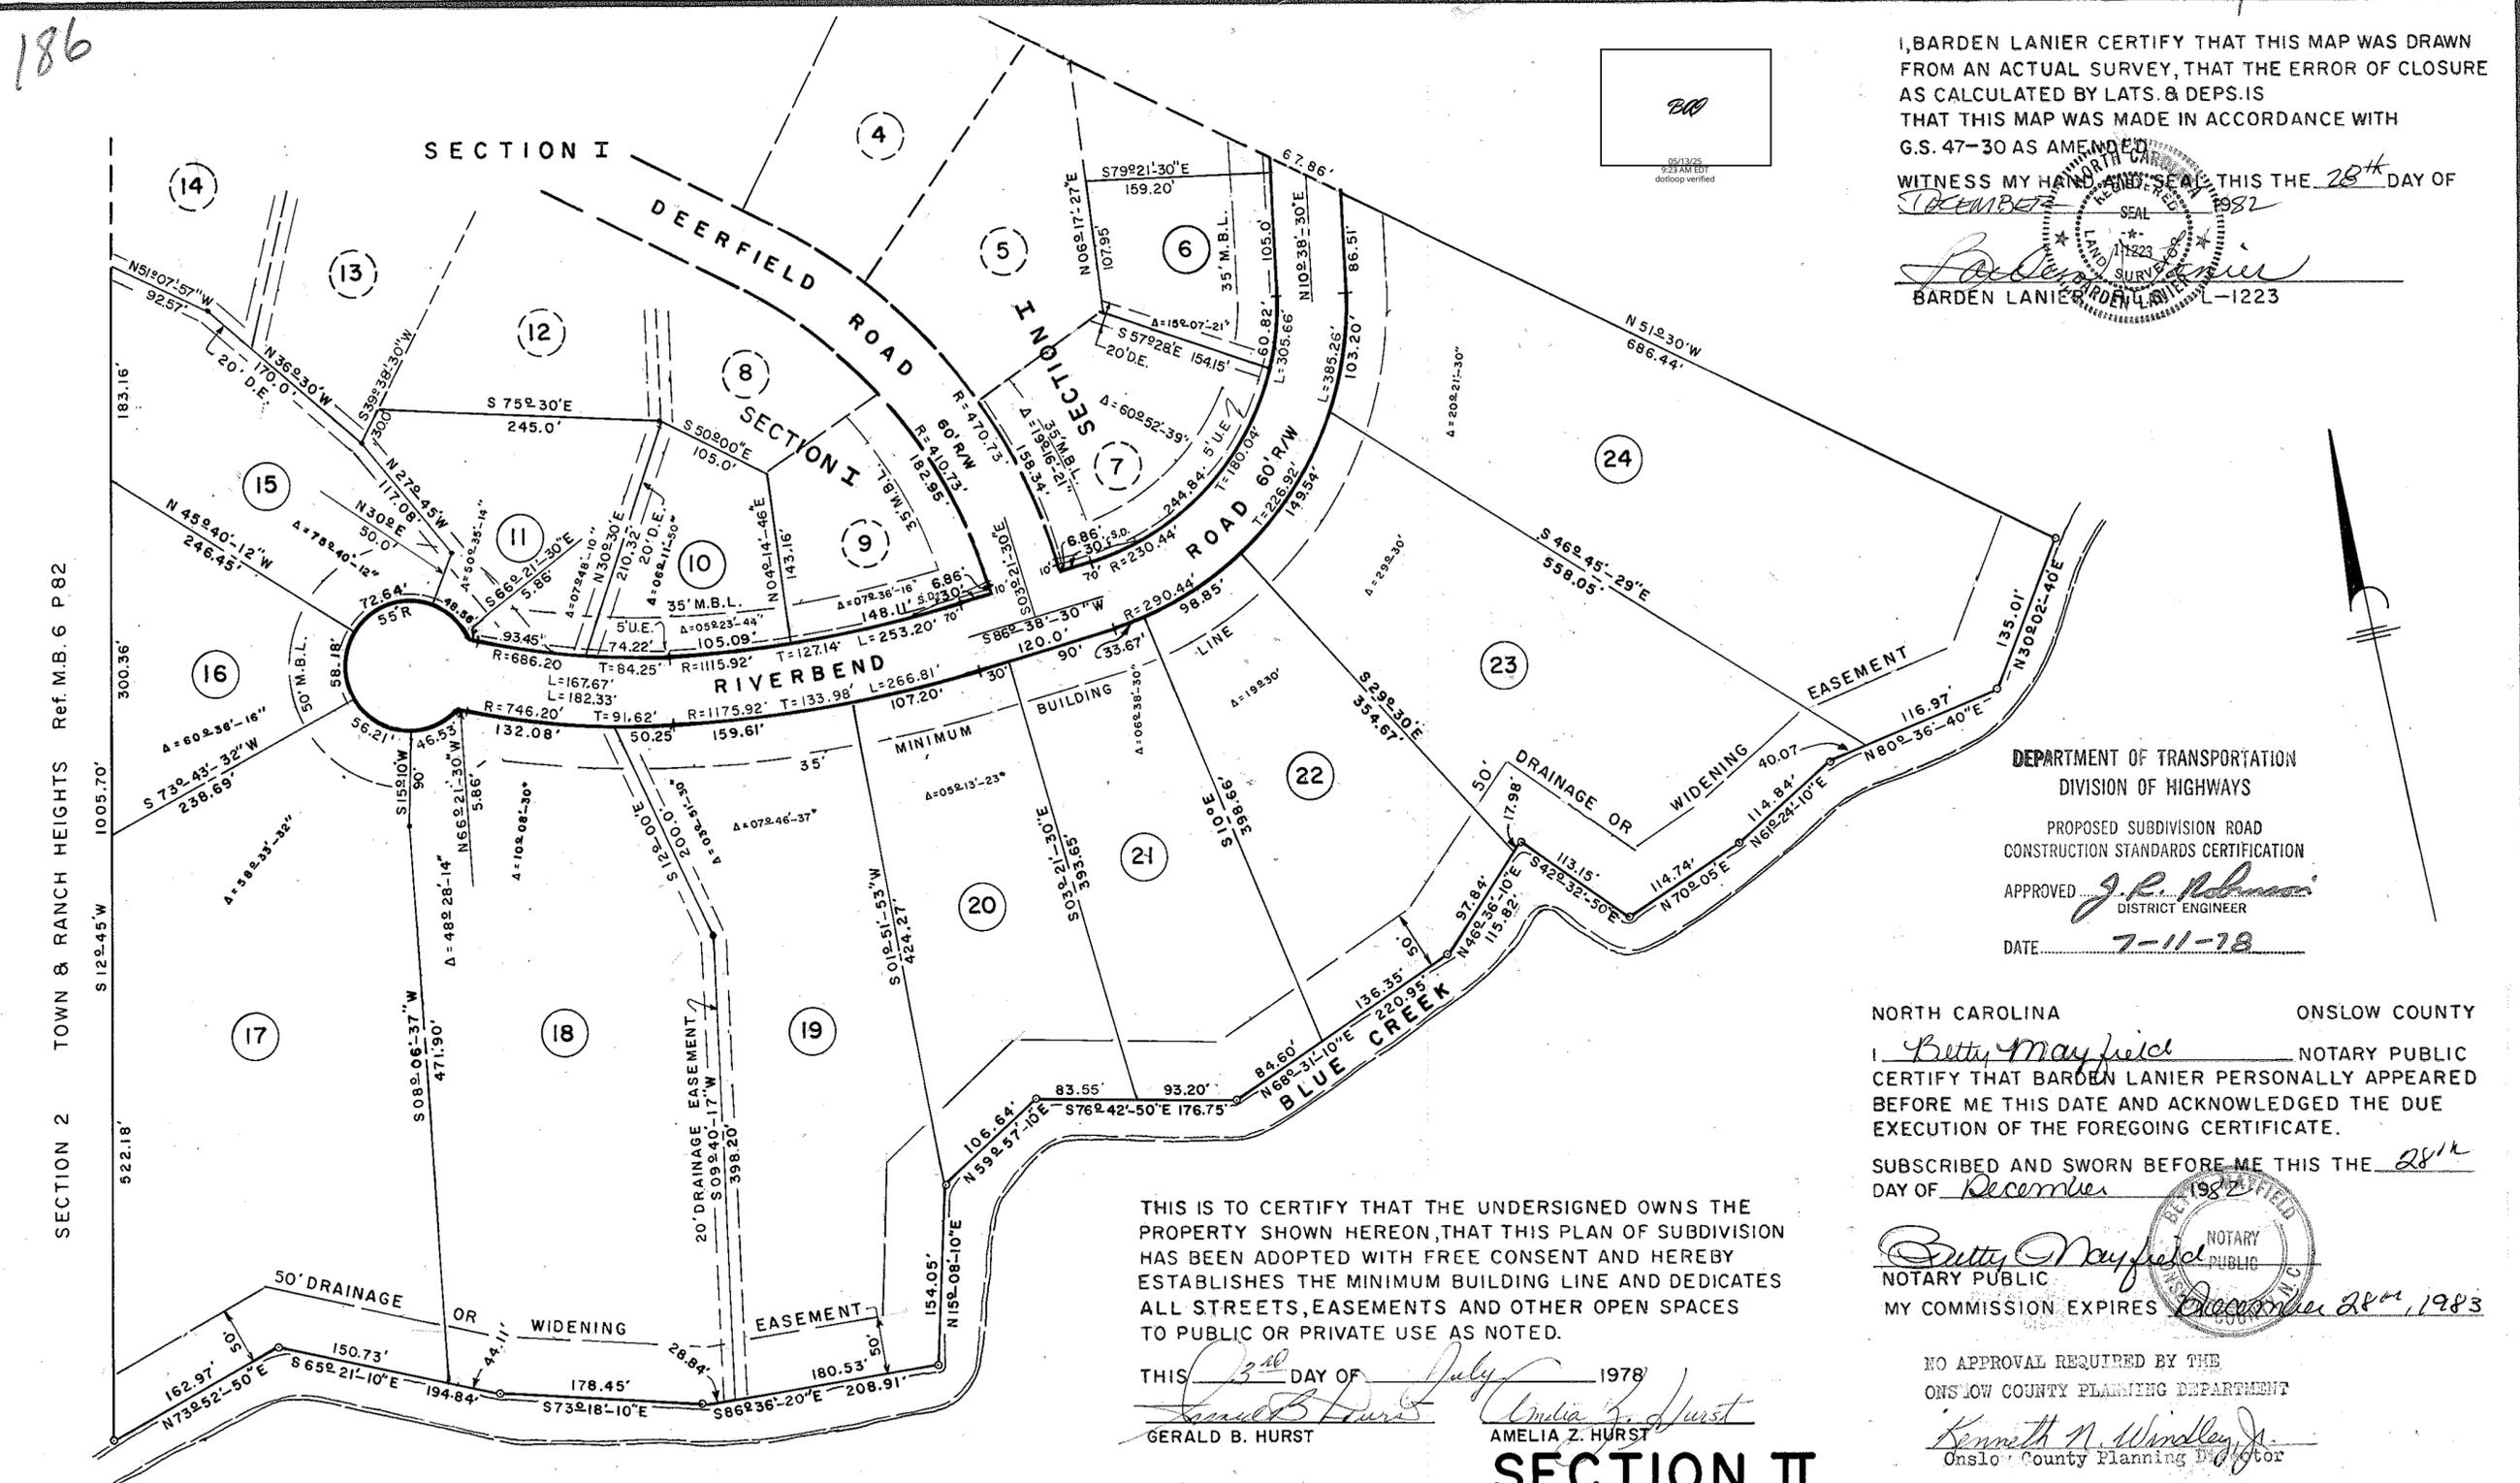

DEPARTMENT OF TRANSPORTATION
DIVISION OF HIGHWAYS
PROPOSED SUBDIVISION ROAD
CONSTRUCTION STANDARDS CERTIFICATION
APPROVED *J.R. Robinson*
DISTRICT ENGINEER
DATE 7-11-78

NORTH CAROLINA ONSLOW COUNTY
I, *Betty Mayfield* NOTARY PUBLIC
CERTIFY THAT BARDEN LANIER PERSONALLY APPEARED BEFORE ME THIS DATE AND ACKNOWLEDGED THE DUE EXECUTION OF THE FOREGOING CERTIFICATE.

SUBSCRIBED AND SWORN BEFORE ME THIS THE 28th DAY OF December

Betty Mayfield
NOTARY PUBLIC
MY COMMISSION EXPIRES December 28th, 1983

THIS IS TO CERTIFY THAT THE UNDERSIGNED OWNS THE PROPERTY SHOWN HEREON, THAT THIS PLAN OF SUBDIVISION HAS BEEN ADOPTED WITH FREE CONSENT AND HEREBY ESTABLISHES THE MINIMUM BUILDING LINE AND DEDICATES ALL STREETS, EASEMENTS AND OTHER OPEN SPACES TO PUBLIC OR PRIVATE USE AS NOTED.

THIS 3rd DAY OF July 1978
Gerald B. Hurst
GERALD B. HURST
Amelia Z. Hurst
AMELIA Z. HURST

NO APPROVAL REQUIRED BY THE
ONSLOW COUNTY PLANNING DEPARTMENT
Kenneth N. Windley Jr.
Onslow County Planning Director

NORTH CAROLINA ONSLOW COUNTY
FILED FOR REGISTRATION AT 11:00 O'CLOCK A.M THE 30 DAY OF December 1982.
REGISTERED IN MAP BOOK 21 PAGE 186
Michael M. Thomas
REGISTER OF DEEDS

NORTH CAROLINA ONSLOW COUNTY
THE FOREGOING CERTIFICATE OF *Betty Mayfield*
NOTARY PUBLIC IS
CERTIFIED TO BE CORRECT THIS THE 30 DAY OF December 1982.
Michael M. Thomas
REGISTER OF DEEDS

SECTION II OAKHURST RIVER ESTATES

JACKSONVILLE TWP. ONSLOW CO. N.C.
PROPERTY OF GERALD B. HURST & WIFE AMELIA Z. HURST
BARDEN LANIER R.L.S. JACKSONVILLE, N.C.
JANUARY, 1977

