

VICINITY MAP
Not To Scale

LEGEND

- E.I.P. EXISTING IRON PIN
- E.C.M. EXISTING CONCRETE MONUMENT
- S.I.P. SET IRON PIN
- P.D.E. PUBLIC DRAINAGE EASEMENT
- P.U.E. PUBLIC UTILITY EASEMENT
- S.S.E. SANITARY SEWER EASEMENT
- F.P.E. FLOOD PROTECTION ELEVATION
- CLOSURE EXCEEDS 1 INCH in 10,000'
- PROPERTY LINE
- ADJOINER PROPERTY LINE BY DEED OR PLAT
- ☒ WATER SERVICE UTILITY
- ☒ SEWER SERVICE UTILITY
- ⊕ MAN HOLE
- ⊙ BLOW OFF


IMPERVIOUS SURFACE AREA	
DESCRIPTION	AREA
HOUSE W/ PORCH	1,840 S.F.±
DECK/PATIO/AC	98 S.F.±
DRIVEWAY & LEADWALKS	617 S.F.±
TOTAL (PROPOSED)=	2,555 S.F.±
LOT AREA =	10,636 S.F.±

**DRIVEWAY WITHIN R/W = 182 S.F±
 **SIDEWALK ON LOT = 0 S.F±
 **SOD AREA = 8,081 S.F±

PERMIT MAXIMUM BUA = 3,500 S.F
 TOTAL PROPOSED BUA = 2,737 S.F.±

CURVE	RADIUS	LENGTH	CHORD	BEARING
C1	50.00'	32.92'	32.33'	N 51°44'09" W

LINE	BEARING	DISTANCE
L1	S 73°31'24" W	22.60'

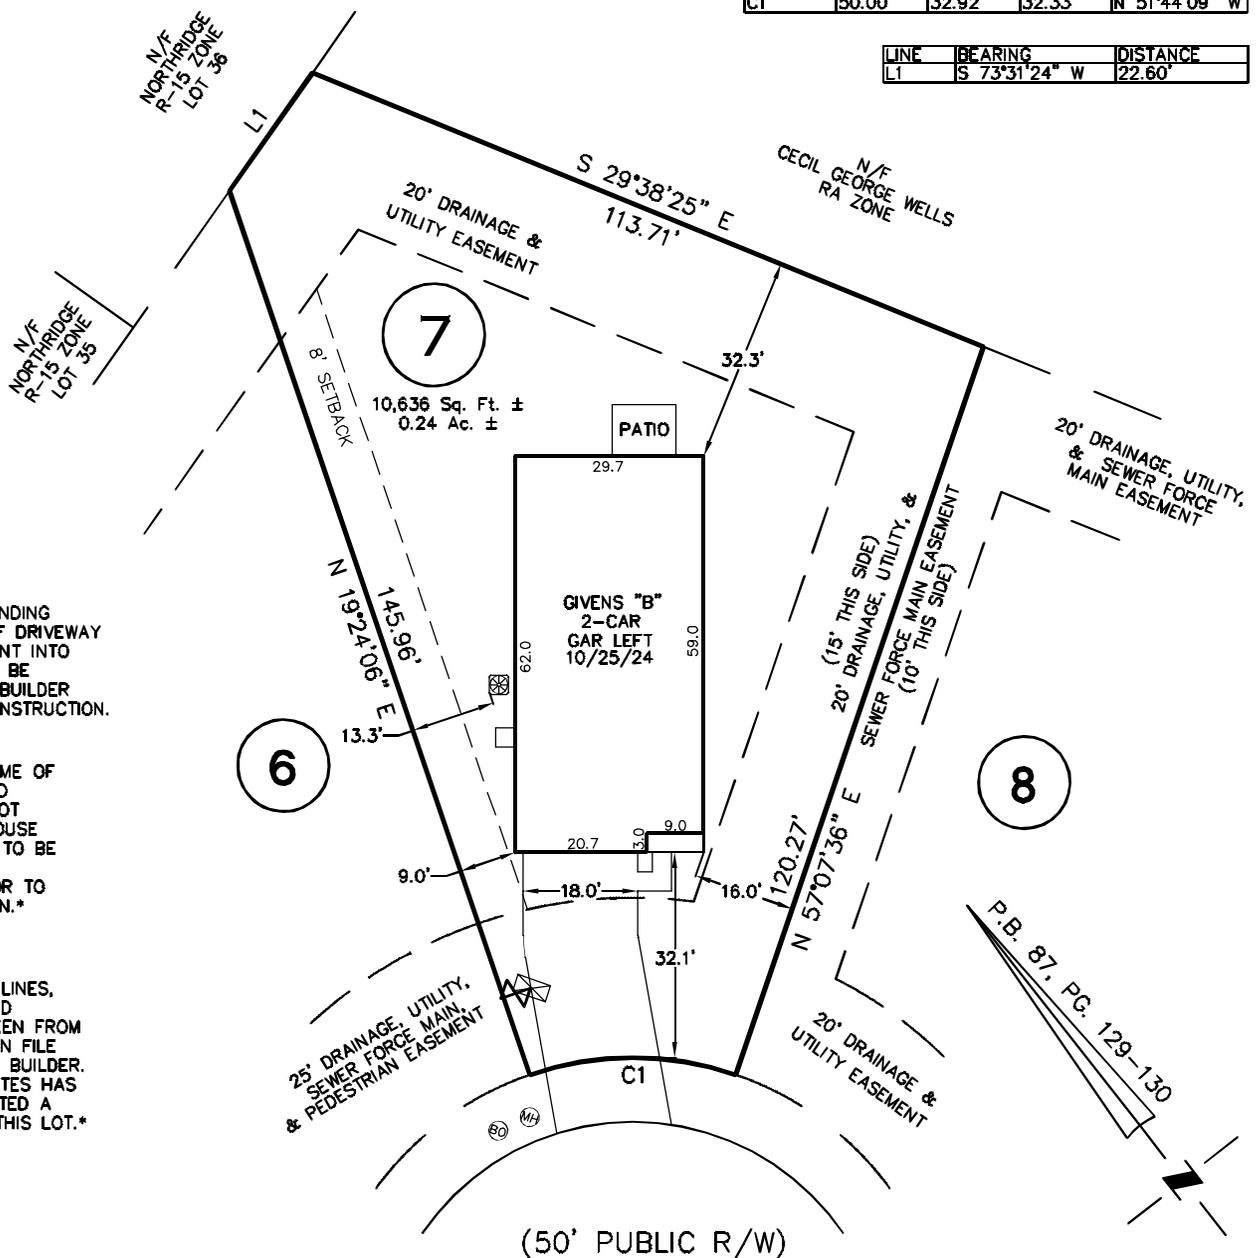

**LAYOUT PENDING APPROVAL OF DRIVEWAY ENCROACHMENT INTO SETBACK, TO BE VERIFIED BY BUILDER PRIOR TO CONSTRUCTION.

NOTE: AT TIME OF DRAWING, PAD LOCATIONS NOT PROVIDED. HOUSE PLACEMENTS TO BE VERIFIED BY BUILDER PRIOR TO CONSTRUCTION.

NOTE: R/W LINES, SIDEWALK AND UTILITIES TAKEN FROM CONSTRUCTION FILE PROVIDED BY BUILDER. RLA ASSOCIATES HAS NOT CONDUCTED A SURVEY ON THIS LOT.

#502 SANDY HOLLOW DRIVE

NOTE: PID: 175874

- BUILDER ASSUMES RESPONSIBILITY FOR GRADING LOT AND/OR DESIGNING STEPS, PORCHES, DECKS, ETC. AS NECESSARY TO PREVENT ENCROACHMENT INTO SETBACKS.
- HOUSE DIMENSIONS AND OPTIONS SHOULD BE VERIFIED WITH CONTRACTOR PRIOR TO CONSTRUCTION.
- SETBACKS/ EASEMENTS SHOULD BE VERIFIED WITH DEVELOPER AND LOCAL OFFICIALS PRIOR TO CONSTRUCTION.
- THIS IS A CONCEPTUAL DRAWING AND CONTENTS SHOWN HEREON ARE SUBJECT TO CHANGE UPON FINAL CONSTRUCTION.

THIS PROPERTY MAY BE SUBJECT TO ANY AND ALL APPLICABLE DEED RESTRICTIONS, EASEMENTS, RIGHT-OF-WAY, UTILITIES AND RESTRICTIVE COVENANTS WHICH MAY BE OF RECORD OR IMPLIED

FLOOD NOTE:
 THIS LOT APPEAR TO BE LOCATED IN FLOOD ZONE "X" ACCORDING TO FIRM #3720434800J, DATED NOVEMBER 3, 2005.

N.C. C.O.A C-3713

THIS DRAWING DOES NOT REFLECT AS-BUILT INFORMATION

PRELIMINARY PLAT
 NOT FOR RECORDATION, CONVEYANCES, OR SALES.



HOUSE LOCATION PLOT PLAN

SHOWING

LOT 7, SANDY HOLLOW, SECTION II

Jacksonville Township, Onslow County, North Carolina

PROPERTY OF: DREAM FINDERS HOMES

PLAT BOOK 87 PAGE 129-130

DRAWN BY: JJL

DATE: MARCH 13, 2025

RLA ASSOCIATES, PA
 14323 OCEAN HIGHWAY, STE 4139
 PAWLEY'S ISLAND, SC 29585
 PHONE (843) 879-9091
 WWW.RLAPLS.COM