



FILED Feb 25, 2026 08:35:34 am
 BOOK 04266
 PAGE 0008 THRU 0008
 INSTRUMENT # 01354
 RECORDED \$21.00
 EXCISE TAX (None)

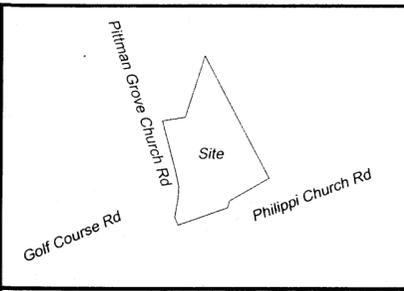

Vicinity Map - Not to Scale

- Legend**
- - Corner Found (Noted)
 - ⊙ - 5/8" Iron Rebar Set (Unless Noted)
 - ⊗ - PK Nail Found
 - ⊠ - Concrete Monument Found
 - ⋄ - Point Not Set
 - EOP - Edge of Pavement
 - BOC - Back of Curb

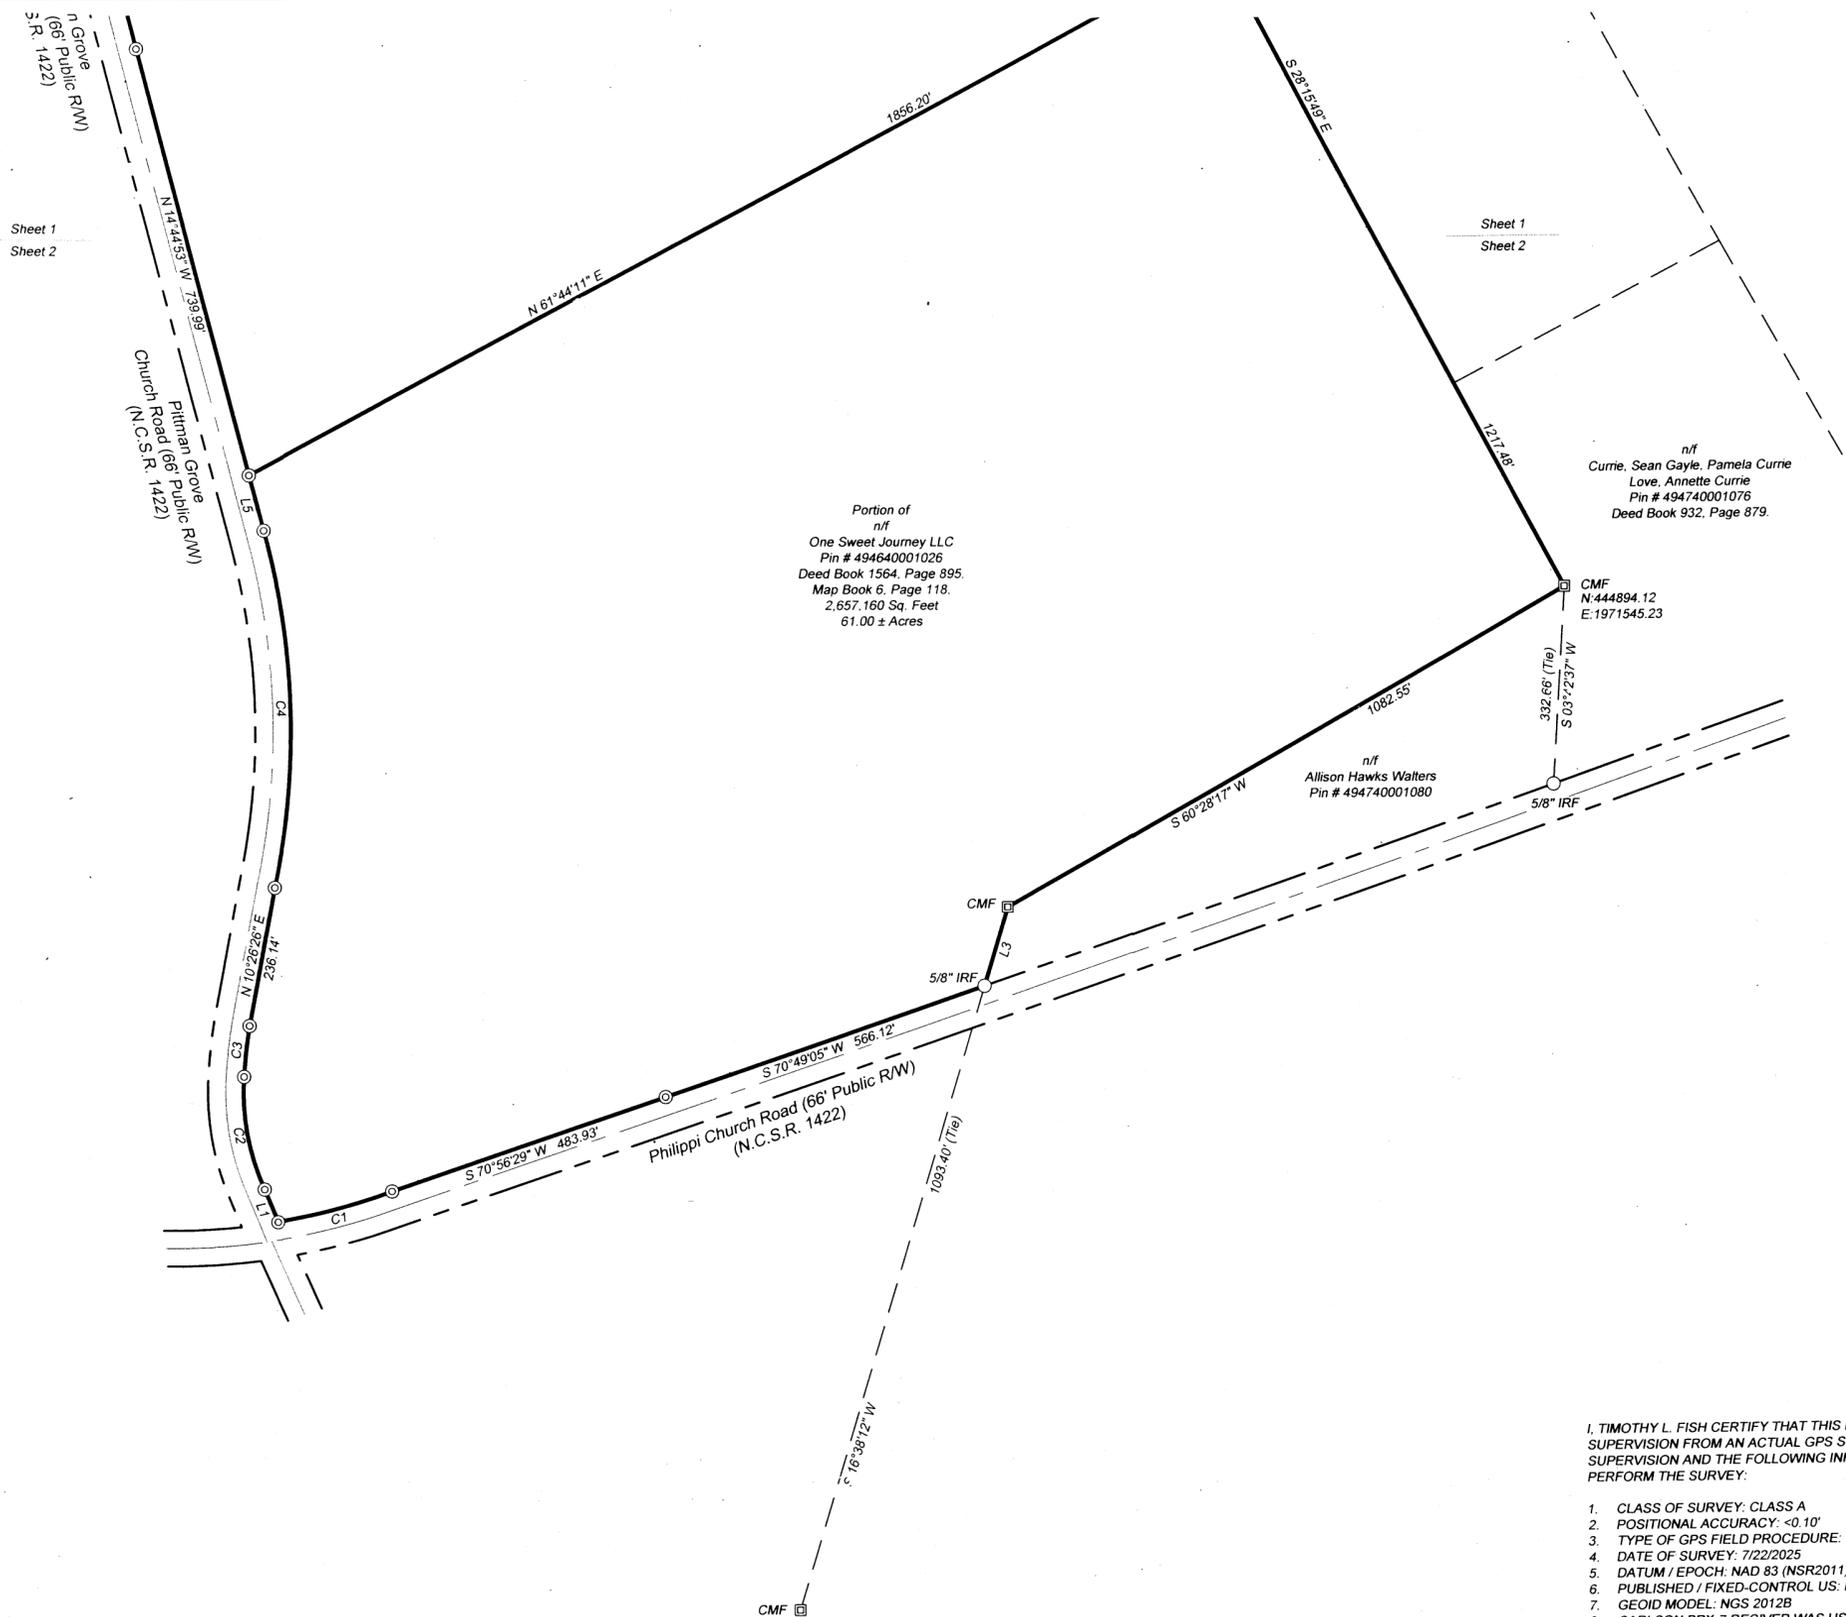

Portion of
 n/f
 One Sweet Journey LLC
 Pin # 494640001026
 Deed Book 1564, Page 895.
 Map Book 6, Page 118.
 2,657.160 Sq. Feet
 61.00 ± Acres

n/f
 Currie, Sean Gayle, Pamela Currie
 Love, Annette Currie
 Pin # 494740001076
 Deed Book 932, Page 879.

CMF
 N:444894.12
 E:1971545.23

n/f
 Allison Hawks Walters
 Pin # 494740001080

I, TIMOTHY L. FISH CERTIFY THAT THIS MAP WAS DRAWN UNDER MY SUPERVISION FROM AN ACTUAL GPS SURVEY MADE UNDER MY SUPERVISION AND THE FOLLOWING INFORMATION WAS USED TO PERFORM THE SURVEY:

1. CLASS OF SURVEY: CLASS A
2. POSITIONAL ACCURACY: <0.10'
3. TYPE OF GPS FIELD PROCEDURE: RTK NETWORKS
4. DATE OF SURVEY: 7/22/2025
5. DATUM / EPOCH: NAD 83 (NSR2011) / 2010
6. PUBLISHED / FIXED-CONTROL US: NC CORS NETWORK
7. GEOID MODEL: NGS 2012B
8. CARLSON BRX-7 RECIVER WAS USED FOR GPS CONTROL
9. COMBINED GRID FACTOR: 1.000115361727
10. UNITS: US SURVEY FEET

SURVEYOR'S CERTIFICATION:


I, TIMOTHY L. FISH, CERTIFY THAT THIS PLAT WAS DRAWN UNDER MY SUPERVISION FROM AN ACTUAL SURVEY MADE UNDER MY SUPERVISION. THAT THE BOUNDARIES NOT SURVEYED ARE CLEARLY INDICATED AS DRAWN FROM INFORMATION FOUND IN DEED BOOK 1564, PAGE 895; THAT THE BOUNDARIES NOT SURVEYED ARE CLEARLY INDICATED AS DRAWN FROM INFORMATION SHOWN; THAT THE RATIO OF PRECISION AS CALCULATED IS 1:10,000; THAT THIS PLAT WAS PREPARED IN ACCORDANCE WITH G.S. 47-30 AS AMENDED.
 FURTHER:
 THAT THE SURVEY IS OF ANOTHER CATEGORY, SUCH AS THE RECOMBINATION OF EXISTING PARCELS, A COURT-ORDERED SURVEY, OR OTHER EXEMPTION OR EXCEPTION TO THE DEFINITION OF SUBDIVISION.
 WITNESS MY ORIGINAL SIGNATURE, LICENSE NUMBER AND SEAL THIS 23RD DAY OF FEBRUARY, 2026.

Timothy L. Fish
 PROFESSIONAL LAND SURVEYOR

L-4631
 LICENSE NUMBER



3455 Broad St
 Loris, SC 29569
 Phone: (843) 756-2657
 C-4387

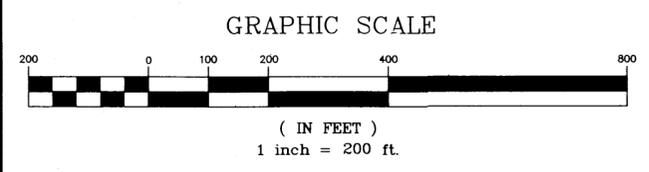


Subdivision Survey
 of
 PIN # 494640001026
 Containing 113.29 ± Acres Total
 McLauchlin Township, Hoke County
 North Carolina
 for
 One Sweet Journey, LLC.

DRAWN BY: DAG
 CLOSURE CHECKED BY: DAG
 APPROVED BY: TLF

JOB# 2025-396
 DATE OF SURVEY:
 7/22/2025


REVISIONS:

FILED Feb 25, 2026 08:35:34 am
 Hoke County, NC
 ELDERBERRY
 REGISTER
 OF DEEDS
 BOOK 04266
 PAGE 0008
 INSTRUMENT # 01354
 RECORDING \$21.00
 EXCISE TAX (None)

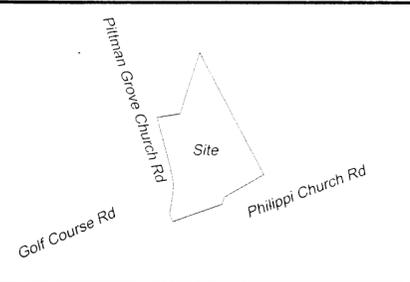

Vicinity Map - Not to Scale

- Legend**
- - Corner Found (Noted)
 - ⊙ - 5/8" Iron Rebar Set (Unless Noted)
 - ⊗ - PK Nail Found
 - ⊠ - Concrete Monument Found
 - |- Point Not Set
 - EOP - Edge of Pavement
 - BOC - Back of Curb

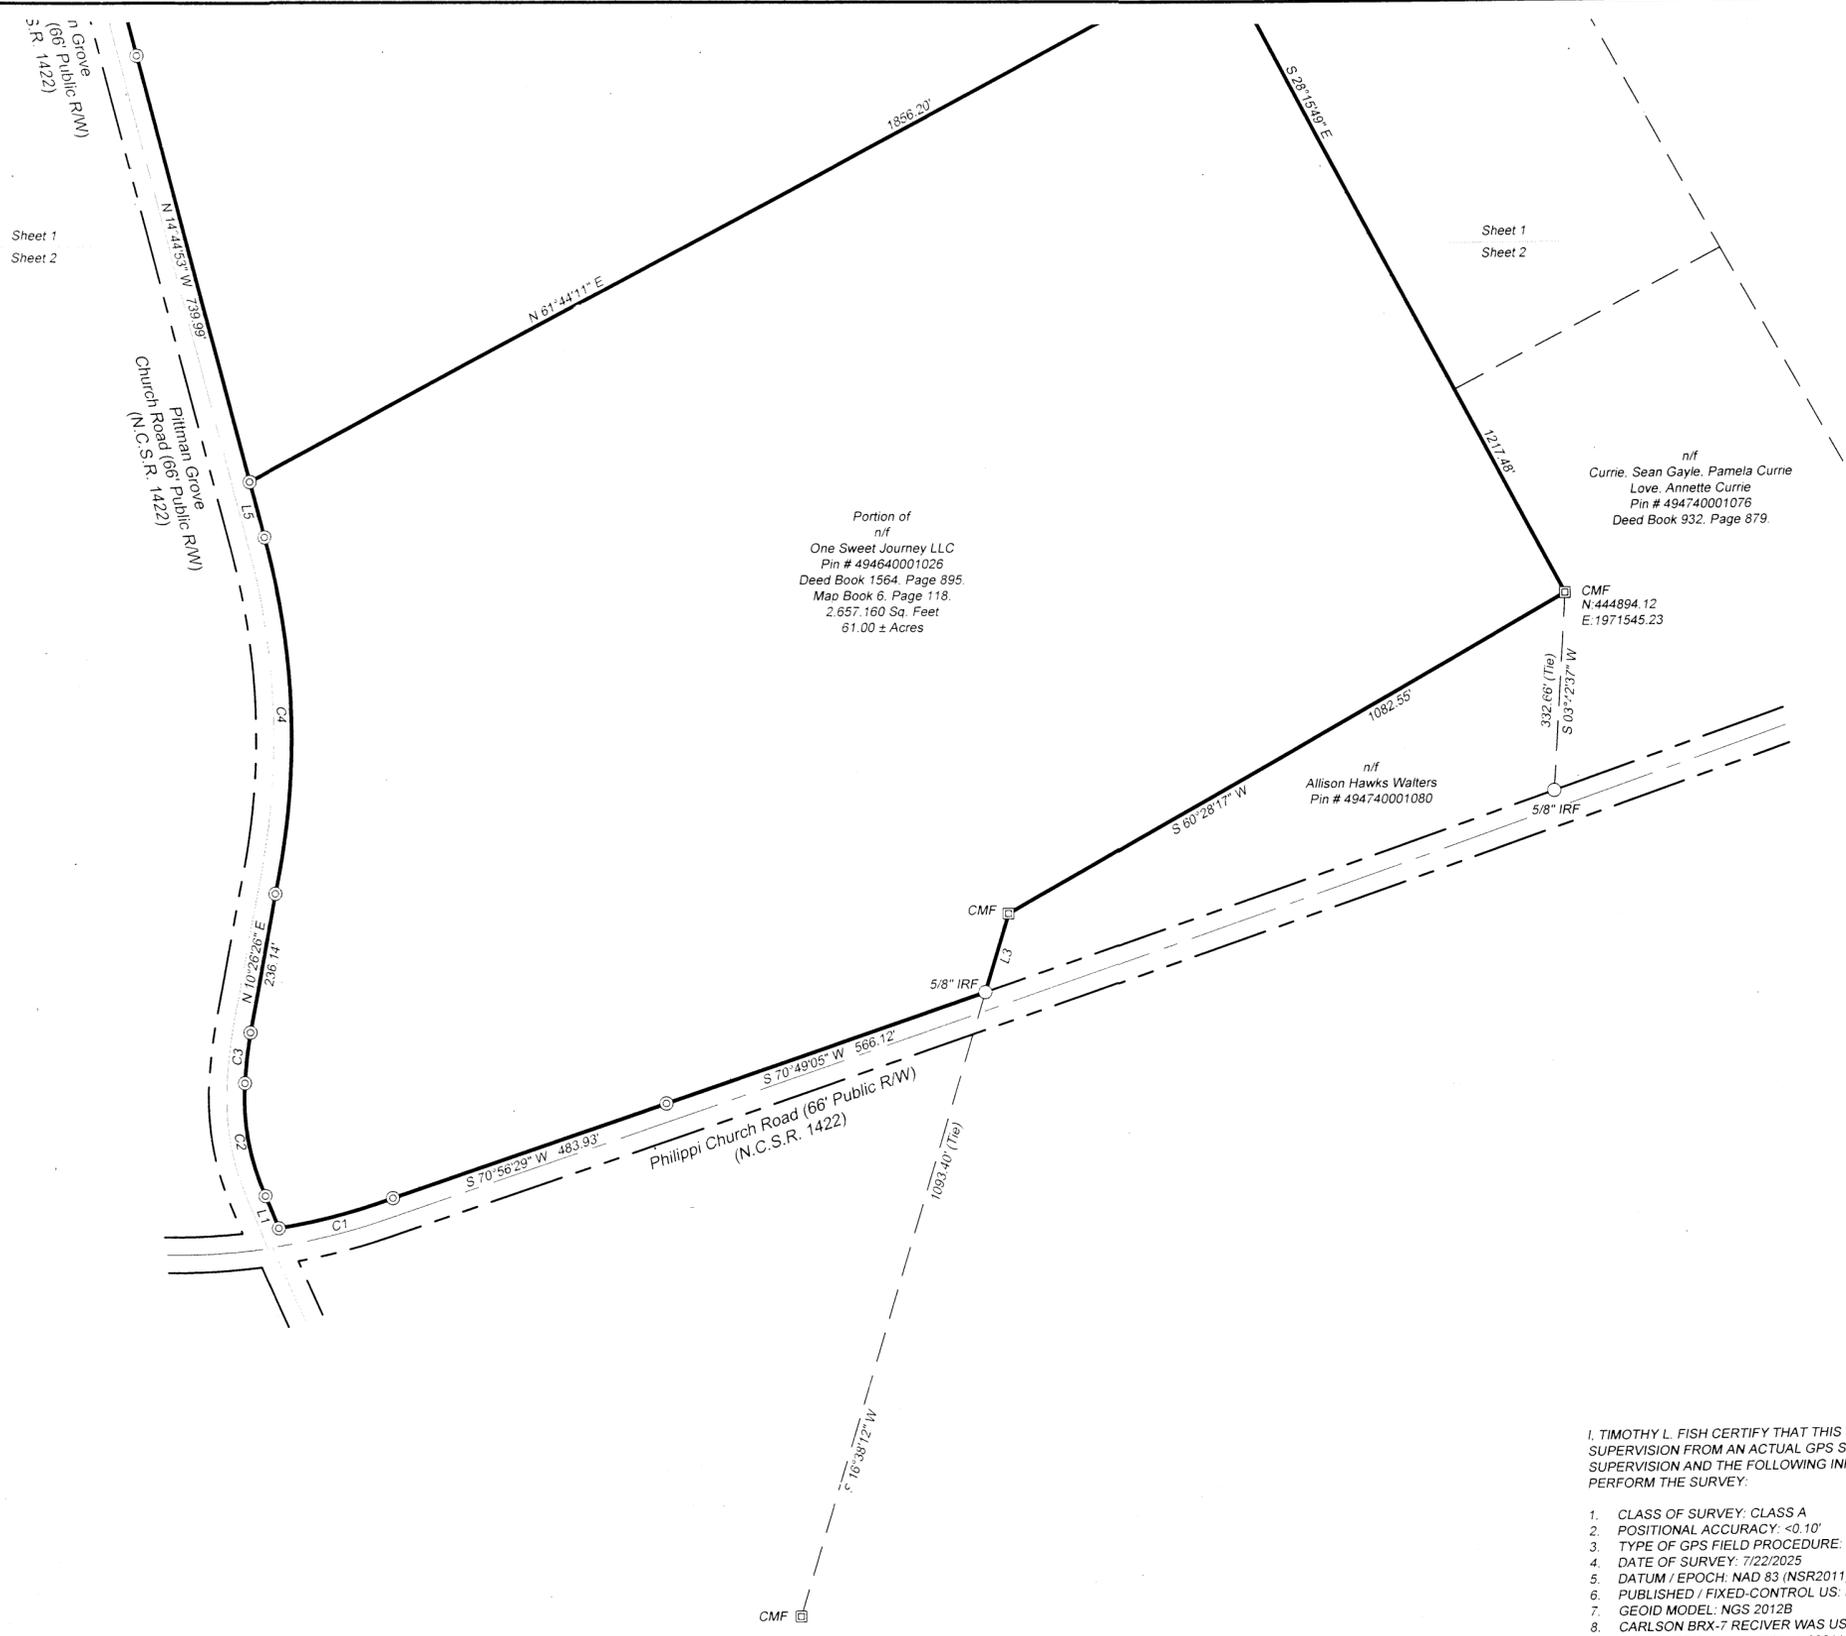

Portion of
 n/f
 One Sweet Journey LLC
 Pin # 494640001026
 Deed Book 1564, Page 895
 Map Book 6, Page 118
 2,657.160 Sq. Feet
 61.00 ± Acres

n/f
 Currie, Sean Gayle, Pamela Currie
 Love, Annette Currie
 Pin # 494740001076
 Deed Book 932, Page 879.

n/f
 Allison Hawks Walters
 Pin # 494740001080

CMF
 N:444894.12
 E:1971545.23

I, TIMOTHY L. FISH CERTIFY THAT THIS MAP WAS DRAWN UNDER MY SUPERVISION FROM AN ACTUAL GPS SURVEY MADE UNDER MY SUPERVISION AND THE FOLLOWING INFORMATION WAS USED TO PERFORM THE SURVEY:


1. CLASS OF SURVEY: CLASS A
2. POSITIONAL ACCURACY: <0.10'
3. TYPE OF GPS FIELD PROCEDURE: RTK NETWORKS
4. DATE OF SURVEY: 7/22/2025
5. DATUM / EPOCH: NAD 83 (NSR2011) / 2010
6. PUBLISHED / FIXED-CONTROL US: NC CORS NETWORK
7. GEOID MODEL: NGS 2012B
8. CARLSON BRX-7 RECEIVER WAS USED FOR GPS CONTROL
9. COMBINED GRID FACTOR: 1.000115361727
10. UNITS: US SURVEY FEET

SURVEYOR'S CERTIFICATION:
 I, TIMOTHY L. FISH, CERTIFY THAT THIS PLAT WAS DRAWN UNDER MY SUPERVISION FROM AN ACTUAL SURVEY MADE UNDER MY SUPERVISION. THAT THE BOUNDARIES NOT SURVEYED ARE CLEARLY INDICATED AS DRAWN FROM INFORMATION FOUND IN DEED BOOK 1564, PAGE 895. THAT THE BOUNDARIES NOT SURVEYED ARE CLEARLY INDICATED AS DRAWN FROM INFORMATION SHOWN. THAT THE RATIO OF PRECISION AS CALCULATED IS 1:10,000. THAT THIS PLAT WAS PREPARED IN ACCORDANCE WITH G.S. 47-30 AS AMENDED.
 FULL TIME:
 THAT THE SURVEY IS OF ANOTHER CATEGORY, SUCH AS THE RECOMBINATION OF EXISTING PARCELS, A COURT-ORDERED SURVEY, OR OTHER EXEMPTION OR EXCEPTION TO THE DEFINITION OF SUBDIVISION.
 WITNESS MY ORIGINAL SIGNATURE, LICENSE NUMBER AND SEAL THIS 23RD DAY OF FEBRUARY, 2026.

PROFESSIONAL LAND SURVEYOR
 L-4631
 LICENSE NUMBER



3455 Broad St
 Loris, SC 29569
 Phone: (843) 756-2657
 C-4387

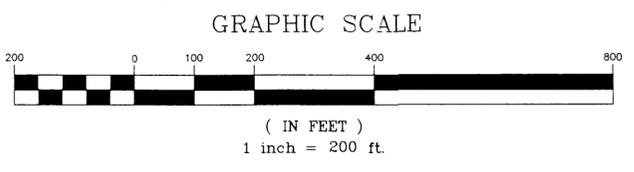

Subdivision Survey
 of
 PIN # 494640001026
 Containing 113.29 ± Acres Total
 McLaughlin Township, Hoke County
 North Carolina
 for
 One Sweet Journey, LLC.

DRAWN BY: DAG	JOB# 24/5-396
CLOSURE CHECKED BY: DAG	DATE OF SURVEY: 7/22/2025
APPROVED BY: TLF	

REVISIONS: