

REVISIONS

PRELIMINARY PLAT
NOT FOR RECORDATION, CONVEYANCE, OR SALES

PROJECT NAME

**BUGGY DRIVE
SUBDIVISION**

**CONCEPTUAL
70 LOTS 10,000 SF MIN**

CLIENT

DANIEL WRIGHT

4960 Rockfish Road
 Raeford, North Carolina 28376
 Phone: (910) 391-6229

PROJECT INFORMATION

DESIGNED BY:	SEAN
DRAWN BY:	SEAN
CHECKED BY:	SCOTT
PROJECT NUMBER:	1701

DRAWING SCALE

HORIZONTAL: 1"=100'

DATE DRAWN


OCTOBER 8, 2020

SHEET NUMBER

1

OF

1

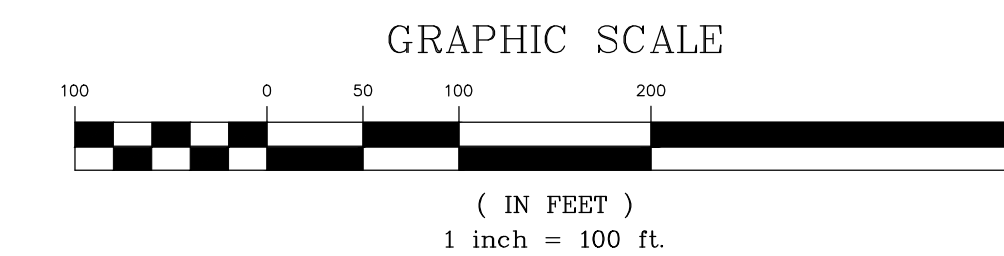

C:\Users\wright\OneDrive\Documents\4D\Projects\2020\1701\1701-01.dwg - 10/8/2020 4:10:54 PM