


DERBY PARK PHASE 8
CONCEPT 'A'
NEW BERN, NC

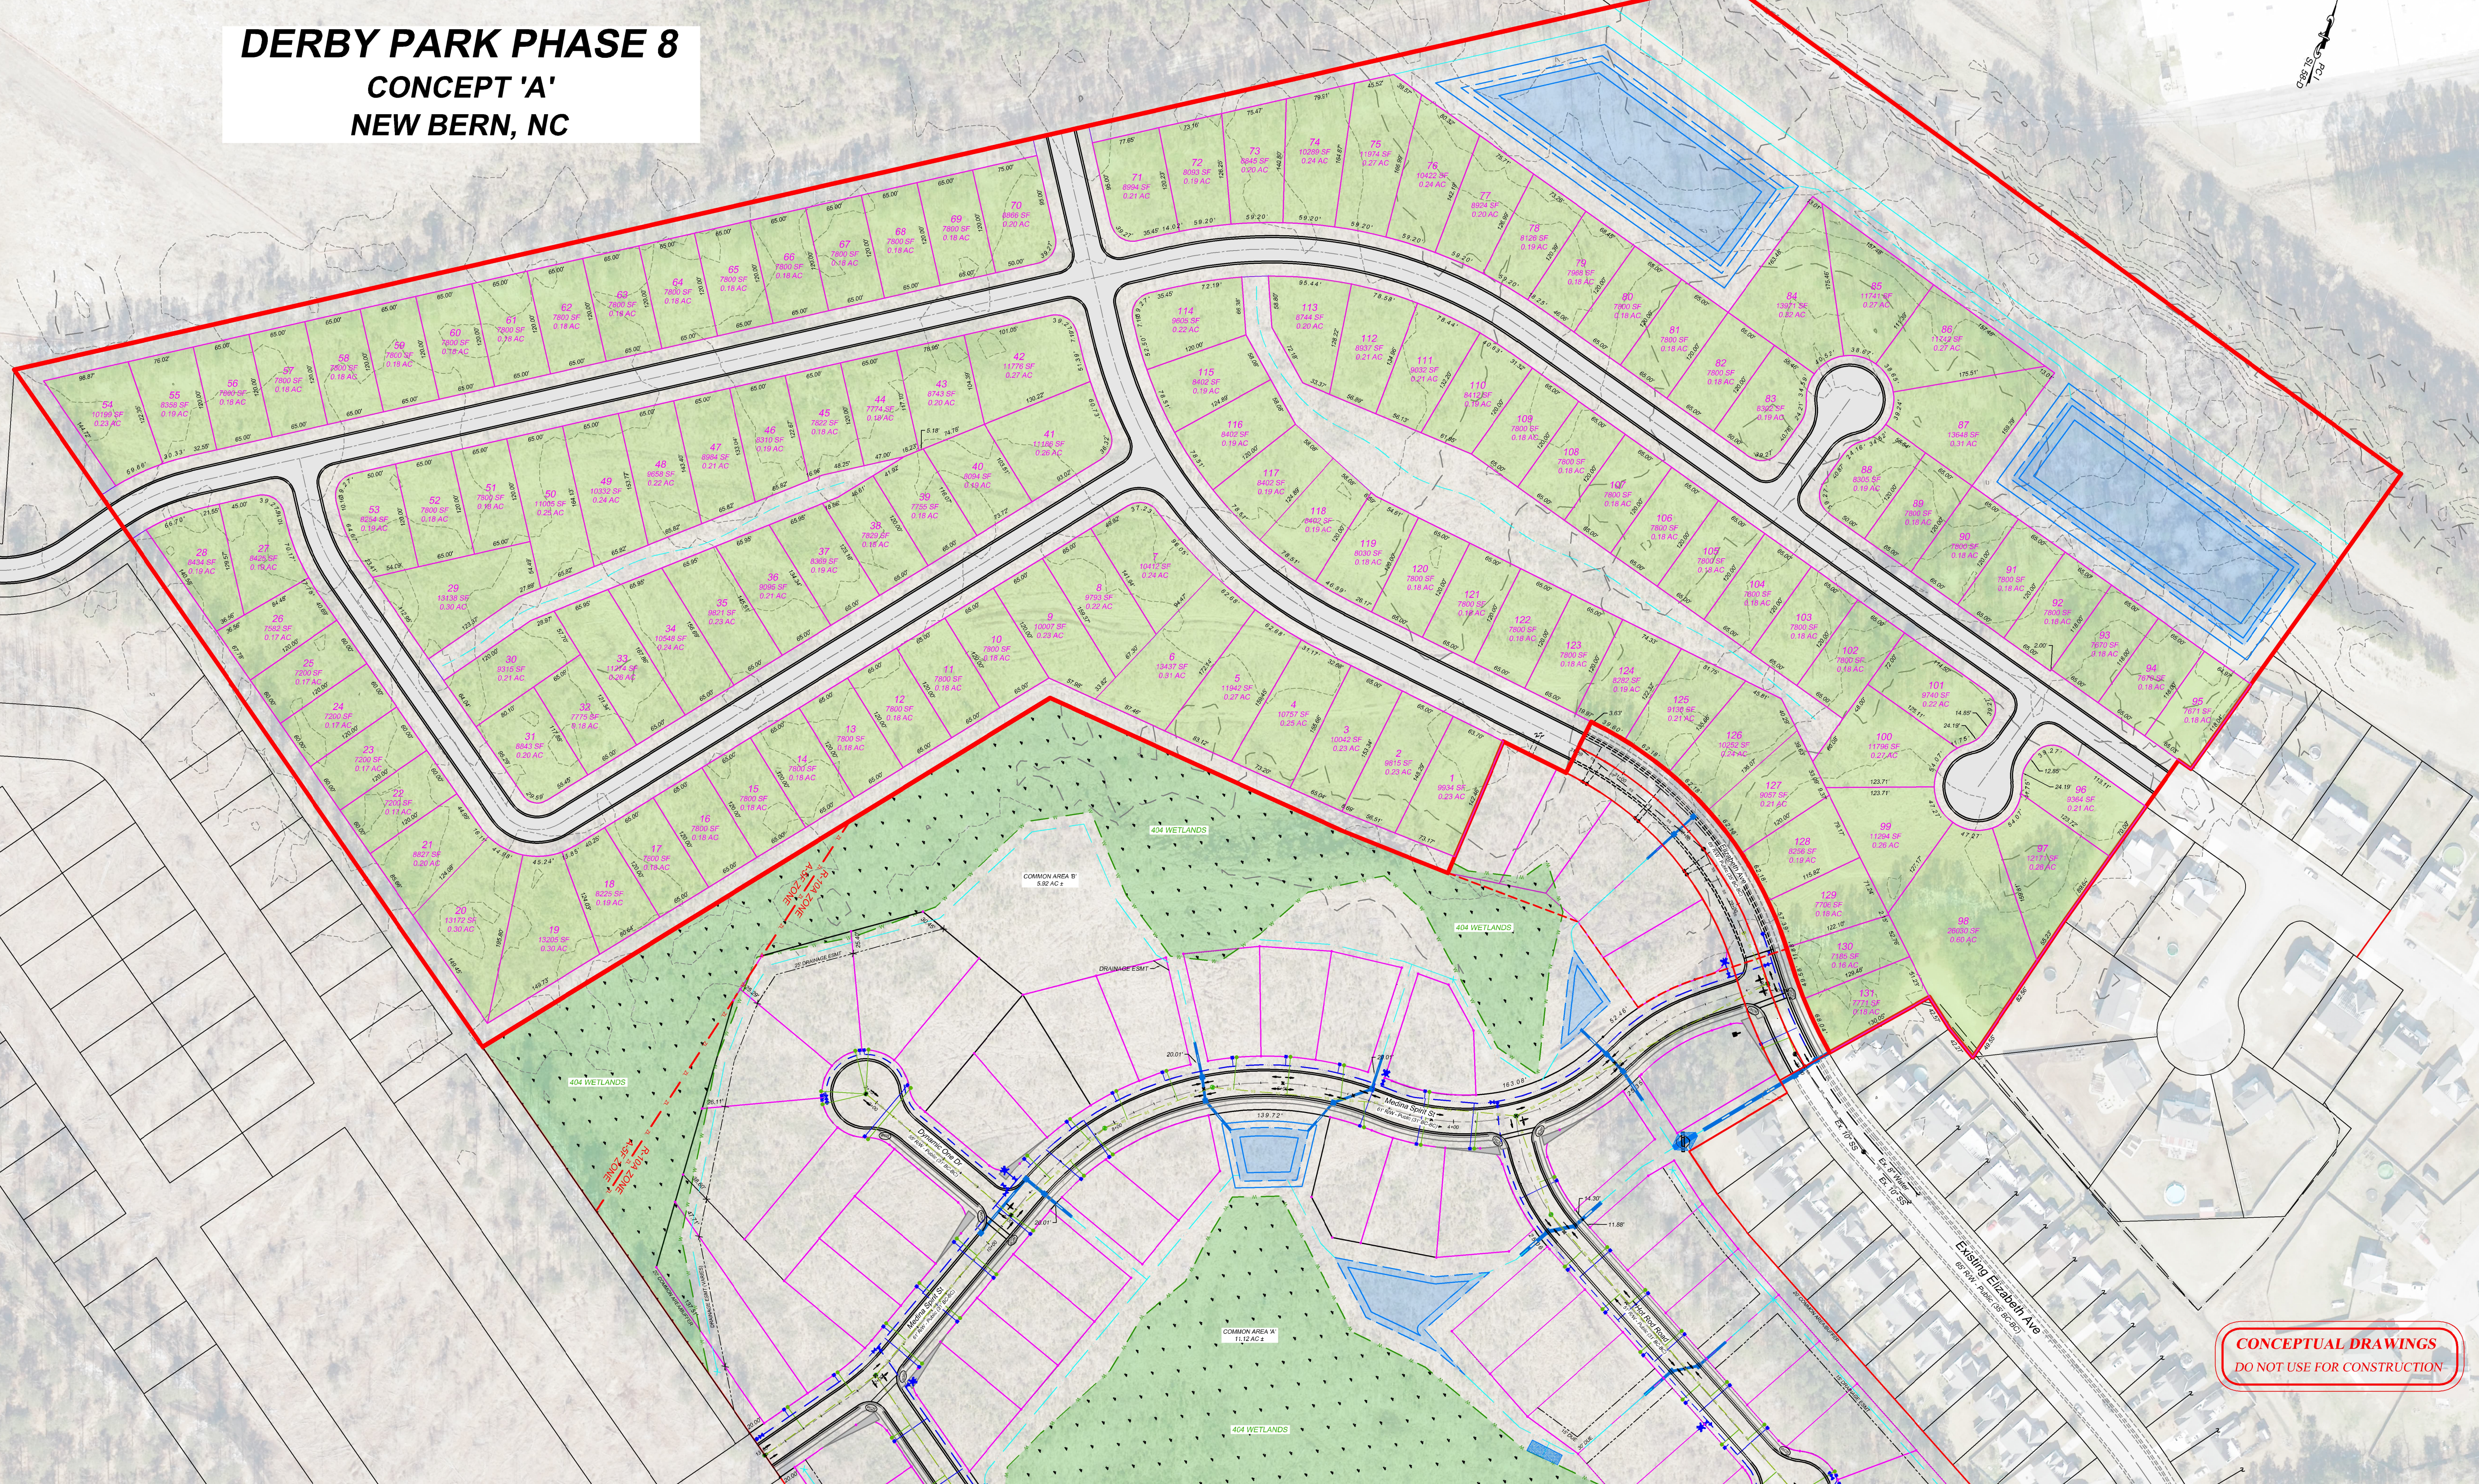

CONCEPTUAL DRAWINGS
 DO NOT USE FOR CONSTRUCTION