
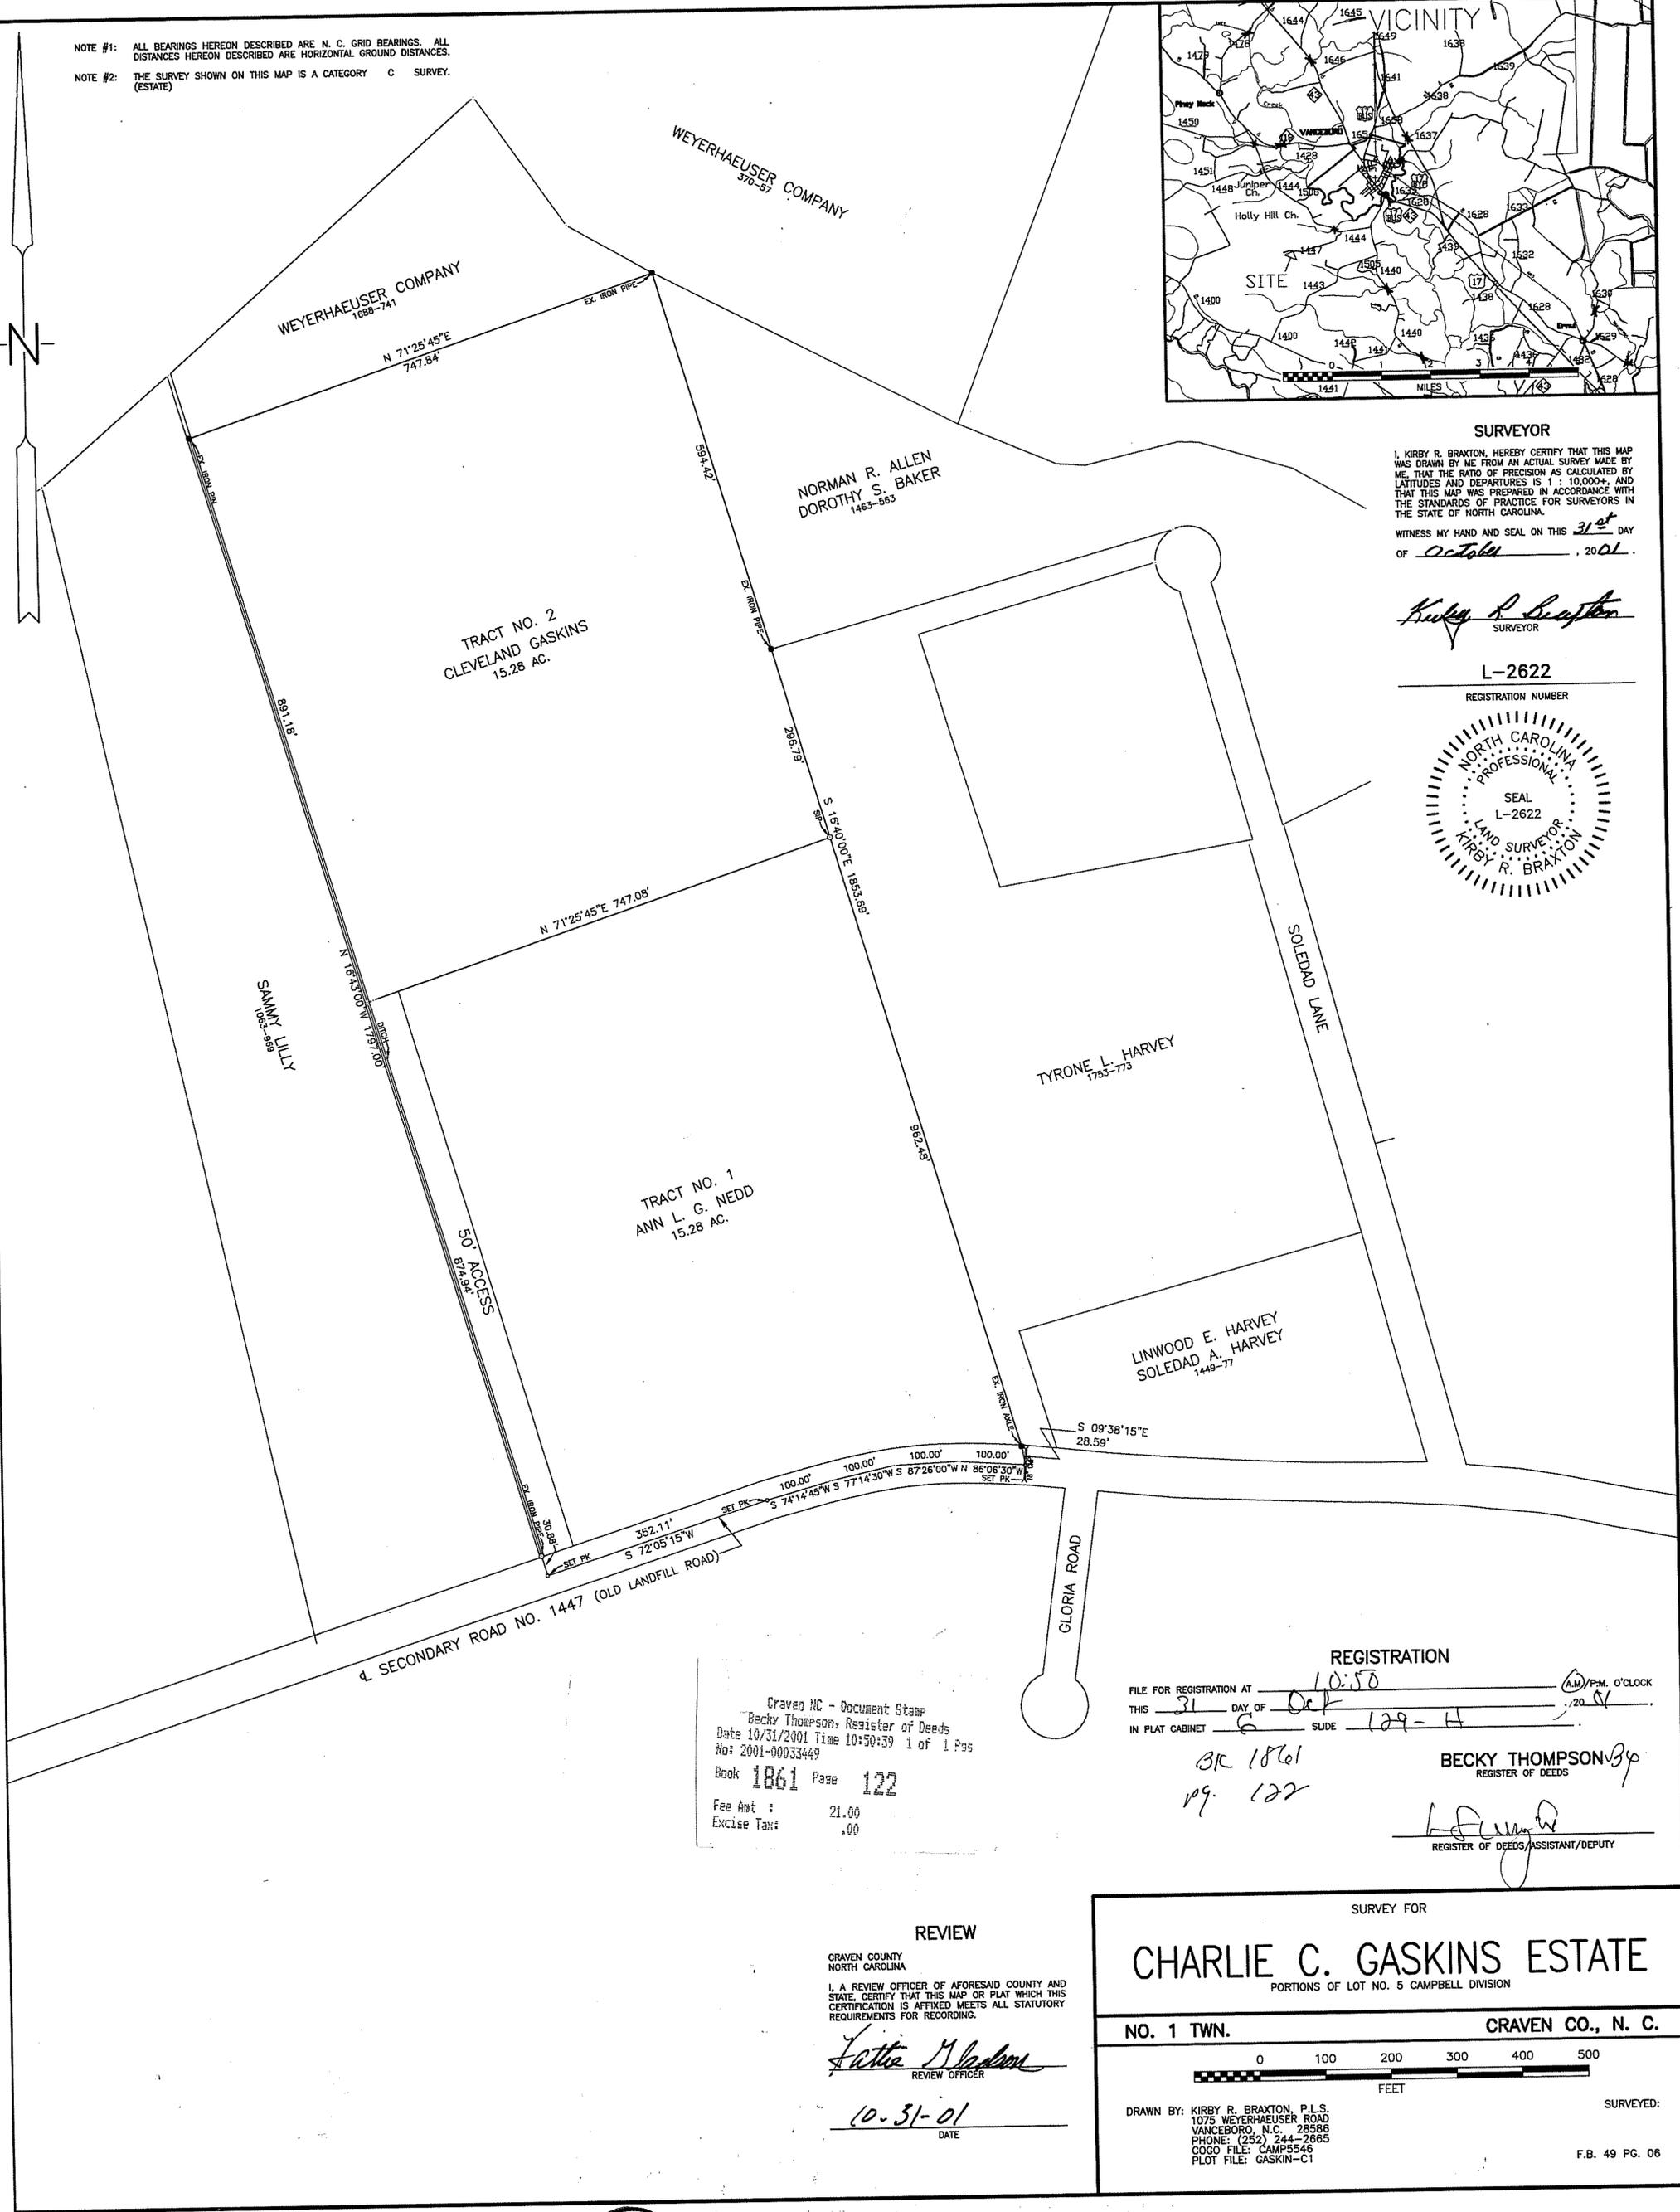


NOTE #1: ALL BEARINGS HEREON DESCRIBED ARE N. C. GRID BEARINGS. ALL DISTANCES HEREON DESCRIBED ARE HORIZONTAL GROUND DISTANCES.
 NOTE #2: THE SURVEY SHOWN ON THIS MAP IS A CATEGORY C SURVEY. (ESTATE)

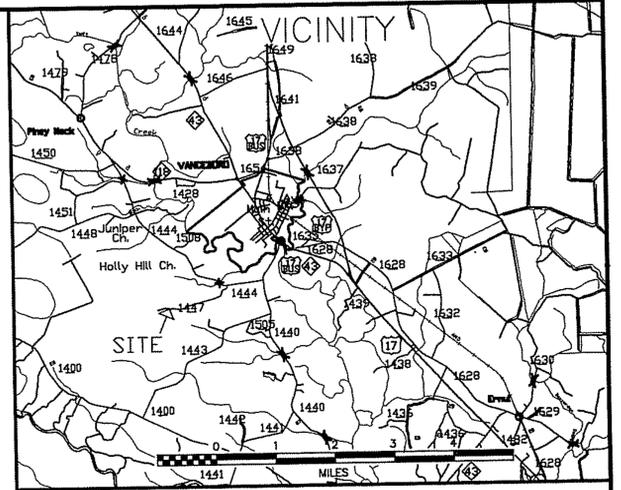

SURVEYOR

I, KIRBY R. BRAXTON, HEREBY CERTIFY THAT THIS MAP WAS DRAWN BY ME FROM AN ACTUAL SURVEY MADE BY ME. THAT THE RATIO OF PRECISION AS CALCULATED BY LATITUDES AND DEPARTURES IS 1 : 10,000+, AND THAT THIS MAP WAS PREPARED IN ACCORDANCE WITH THE STANDARDS OF PRACTICE FOR SURVEYORS IN THE STATE OF NORTH CAROLINA.
 WITNESS MY HAND AND SEAL ON THIS 31st DAY OF October, 2001.

Kirby R. Braxton
 SURVEYOR

L-2622

REGISTRATION NUMBER



TRACT NO. 1
 ANN L. G. NEDD
 15.28 AC.

TRACT NO. 2
 CLEVELAND GASKINS
 15.28 AC.

TYRONE L. HARVEY
 1753-773

LINWOOD E. HARVEY
 SOLEDAD A. HARVEY
 1449-77

Craven NC - Document Stamp
 Becky Thompson, Register of Deeds
 Date 10/31/2001 Time 10:50:39 1 of 1 Pgs
 No: 2001-00033449
 Book 1861 Page 122
 Fee Amt : 21.00
 Excise Tax: .00

REGISTRATION
 FILE FOR REGISTRATION AT 10:50 (A.M./P.M. O'CLOCK)
 THIS 31 DAY OF Oct, 2001
 IN PLAT CABINET 6 SLIDE 129-H
 BK 1861
 pg. 122
 BECKY THOMPSON
 REGISTER OF DEEDS
Becky Thompson
 REGISTER OF DEEDS/ASSISTANT/DEPUTY

REVIEW
 CRAVEN COUNTY
 NORTH CAROLINA
 I, A REVIEW OFFICER OF AFORESAID COUNTY AND STATE, CERTIFY THAT THIS MAP OR PLAT WHICH THIS CERTIFICATION IS AFFIXED MEETS ALL STATUTORY REQUIREMENTS FOR RECORDING.
Latter Madson
 REVIEW OFFICER
 10-31-01
 DATE

SURVEY FOR
CHARLIE C. GASKINS ESTATE
 PORTIONS OF LOT NO. 5 CAMPBELL DIVISION
 NO. 1 TWN. CRAVEN CO., N. C.
 0 100 200 300 400 500
 FEET
 DRAWN BY: KIRBY R. BRAXTON, P.L.S.
 1075 WEYERHAEUSER ROAD
 VANCEBORO, N.C. 28586
 PHONE: (252) 244-2665
 COGO FILE: CAMP5546
 PLOT FILE: GASKIN-C1
 SURVEYED:
 F.B. 49 PG. 06

G 129-H