

LOT SUBDIVISION FOR  
**H. T. TAYLOR & C. R. HAYES**  
 WISHARTS TOWNSHIP  
 ROBESON COUNTY NORTH CAROLINA  
 SCALE 1" = 100'  
 SURVEYED JUNE 3, 1972.  
 SEE DEED BOOK 18-K PAGE 234




**ROACH & NOBLES**  
 REGISTERED SURVEYORS  
 P.O. BOX 1103  
 LUMBERTON, N.C. 28358

*Tommy A. Roach*  
 REG. SUR.

North Carolina  
 Robeson County  
 Personally appeared before me this day Tommy  
 A. Roach, who being duly sworn deposes and  
 says that he is a Registered Surveyor of the  
 State of North Carolina; that the map hereto  
 attached was prepared from actual survey by  
 him and that the same is true and correct  
 to the best of his knowledge and belief.


*Tommy A. Roach*  
 REGISTERED SURVEYOR

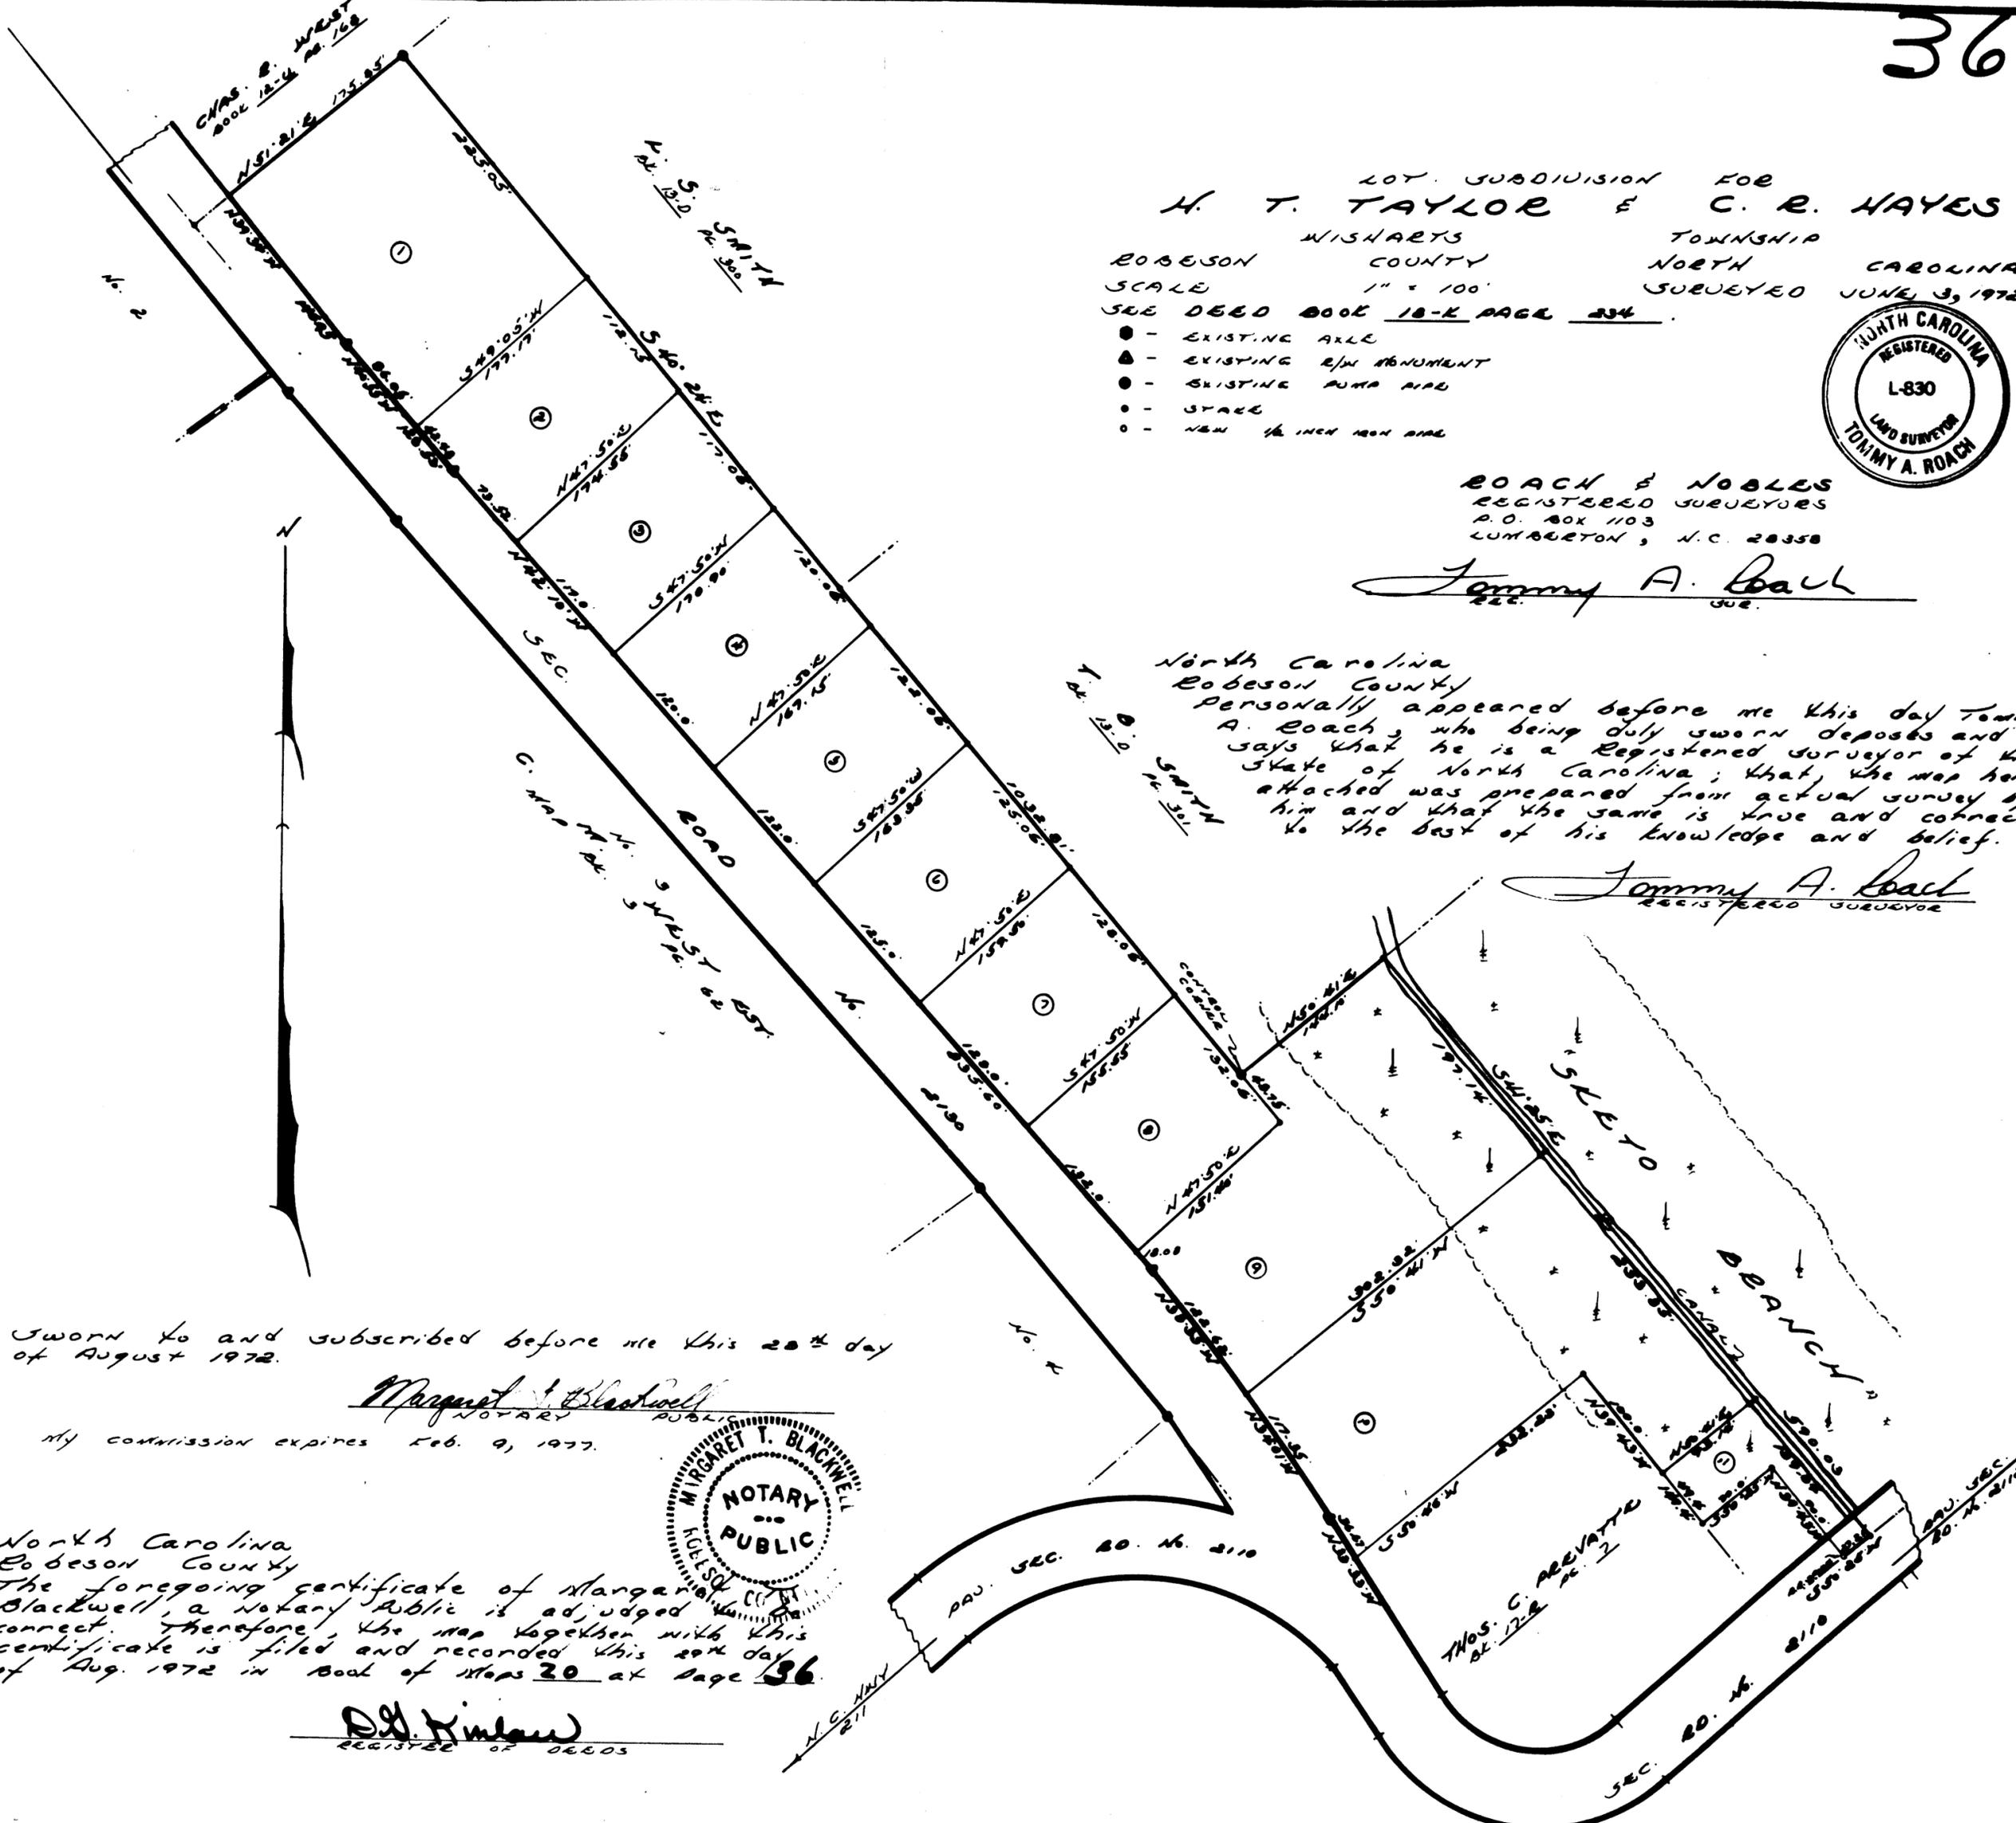

Sworn to and subscribed before me this 20th day  
 of August 1972.

*Margaret T. Blackwell*  
 NOTARY PUBLIC

My commission expires Feb. 9, 1977.

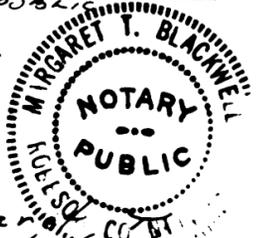

North Carolina  
 Robeson County  
 The foregoing certificate of Margaret  
 Blackwell, a Notary Public is adjudged  
 correct. Therefore, the map together with this  
 certificate is filed and recorded this 20th day  
 of Aug. 1972 in book of Maps 20 at page 36.

*D. J. Kinlaw*  
 REGISTERED DEEDS