


Vicinity Sketch  
No Scale

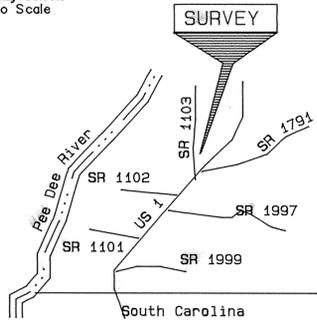

FILED  
 3rd DEPT. OF REGISTRY  
 Nov 8 9:21 AM '96  
 PATSY T. McDONALD  
 REGISTER OF DEEDS  
 RICHMOND CO., NC



Survey lines along Digg's Branch and Allen's Branch


LINE	DISTANCE	BEARING
L1	294.05'	N04°42'27"W
L2	27.14'	N44°16'40"E
L3	135.02'	N33°49'54"W
L4	84.90'	N15°43'27"E
L5	60.51'	N28°01'47"W
L6	156.76'	N03°19'17"E
L7	175.05'	N01°10'54"W
L8	216.31'	N07°46'30"E
L9	250.89'	N02°51'29"E
L10	80.93'	N85°39'47"E
L11	108.93'	N47°25'41"E
L12	133.99'	N72°27'04"E
L13	56.48'	S82°41'40"E
L14	178.00'	N73°05'00"E
L15	198.00'	N52°33'48"E
L16	218.93'	N54°19'09"E
L17	157.86'	N78°05'18"E
L18	273.22'	S84°13'07"E
L19	186.69'	S79°56'29"E
L20	251.66'	S77°20'04"E
L21	277.83'	S66°21'34"E
L22	172.61'	S50°31'40"E
L23	63.74'	N84°54'07"E
L24	38.83'	S28°42'24"E
L25	93.83'	N62°11'32"E
L26	111.22'	N33°09'23"E

- Legend:
- MC Cabinet
  - SL Slide
  - R/W Right of Way
  - CL Centerline
  - SR Secondary Road
  - N Nail
  - Spk Spike
  - UP Utility Pole
  - NC North Carolina
  - US United States
  - PB Plat Book
  - DB Deed Book
  - SC South Carolina
  - IP Iron Pipe
  - IPn Iron Pin
  - ISk Stake
  - F Flag
  - Hwy Highway
  - CM Concrete Marker
  - SFP Steel Fence Post
  - CPS Cotton picker spindle

Notes:  
 Distances horizontal unless specified  
 Acreage by coordinate method  
 Right of way of NCSR # 1103,  
 NCSR # 1971 and US Highway # 1  
 is 60 feet  
 All points in NCSR # 1103 and US Highway  
 # 1 are in centerline of the respective  
 road and are marked with PK nails unless  
 specifically stated contrary  
 Tract contains 231.3 Acres

North Carolina Grid Station ROCHER  
 1983 NAD coordinates:  
 Y = 121901.537 meters  
 X = 631147.906 meters  
 combine factor 0.9998849

I certify that this survey is of property  
 located in a jurisdiction with no subdivision  
 restrictions.

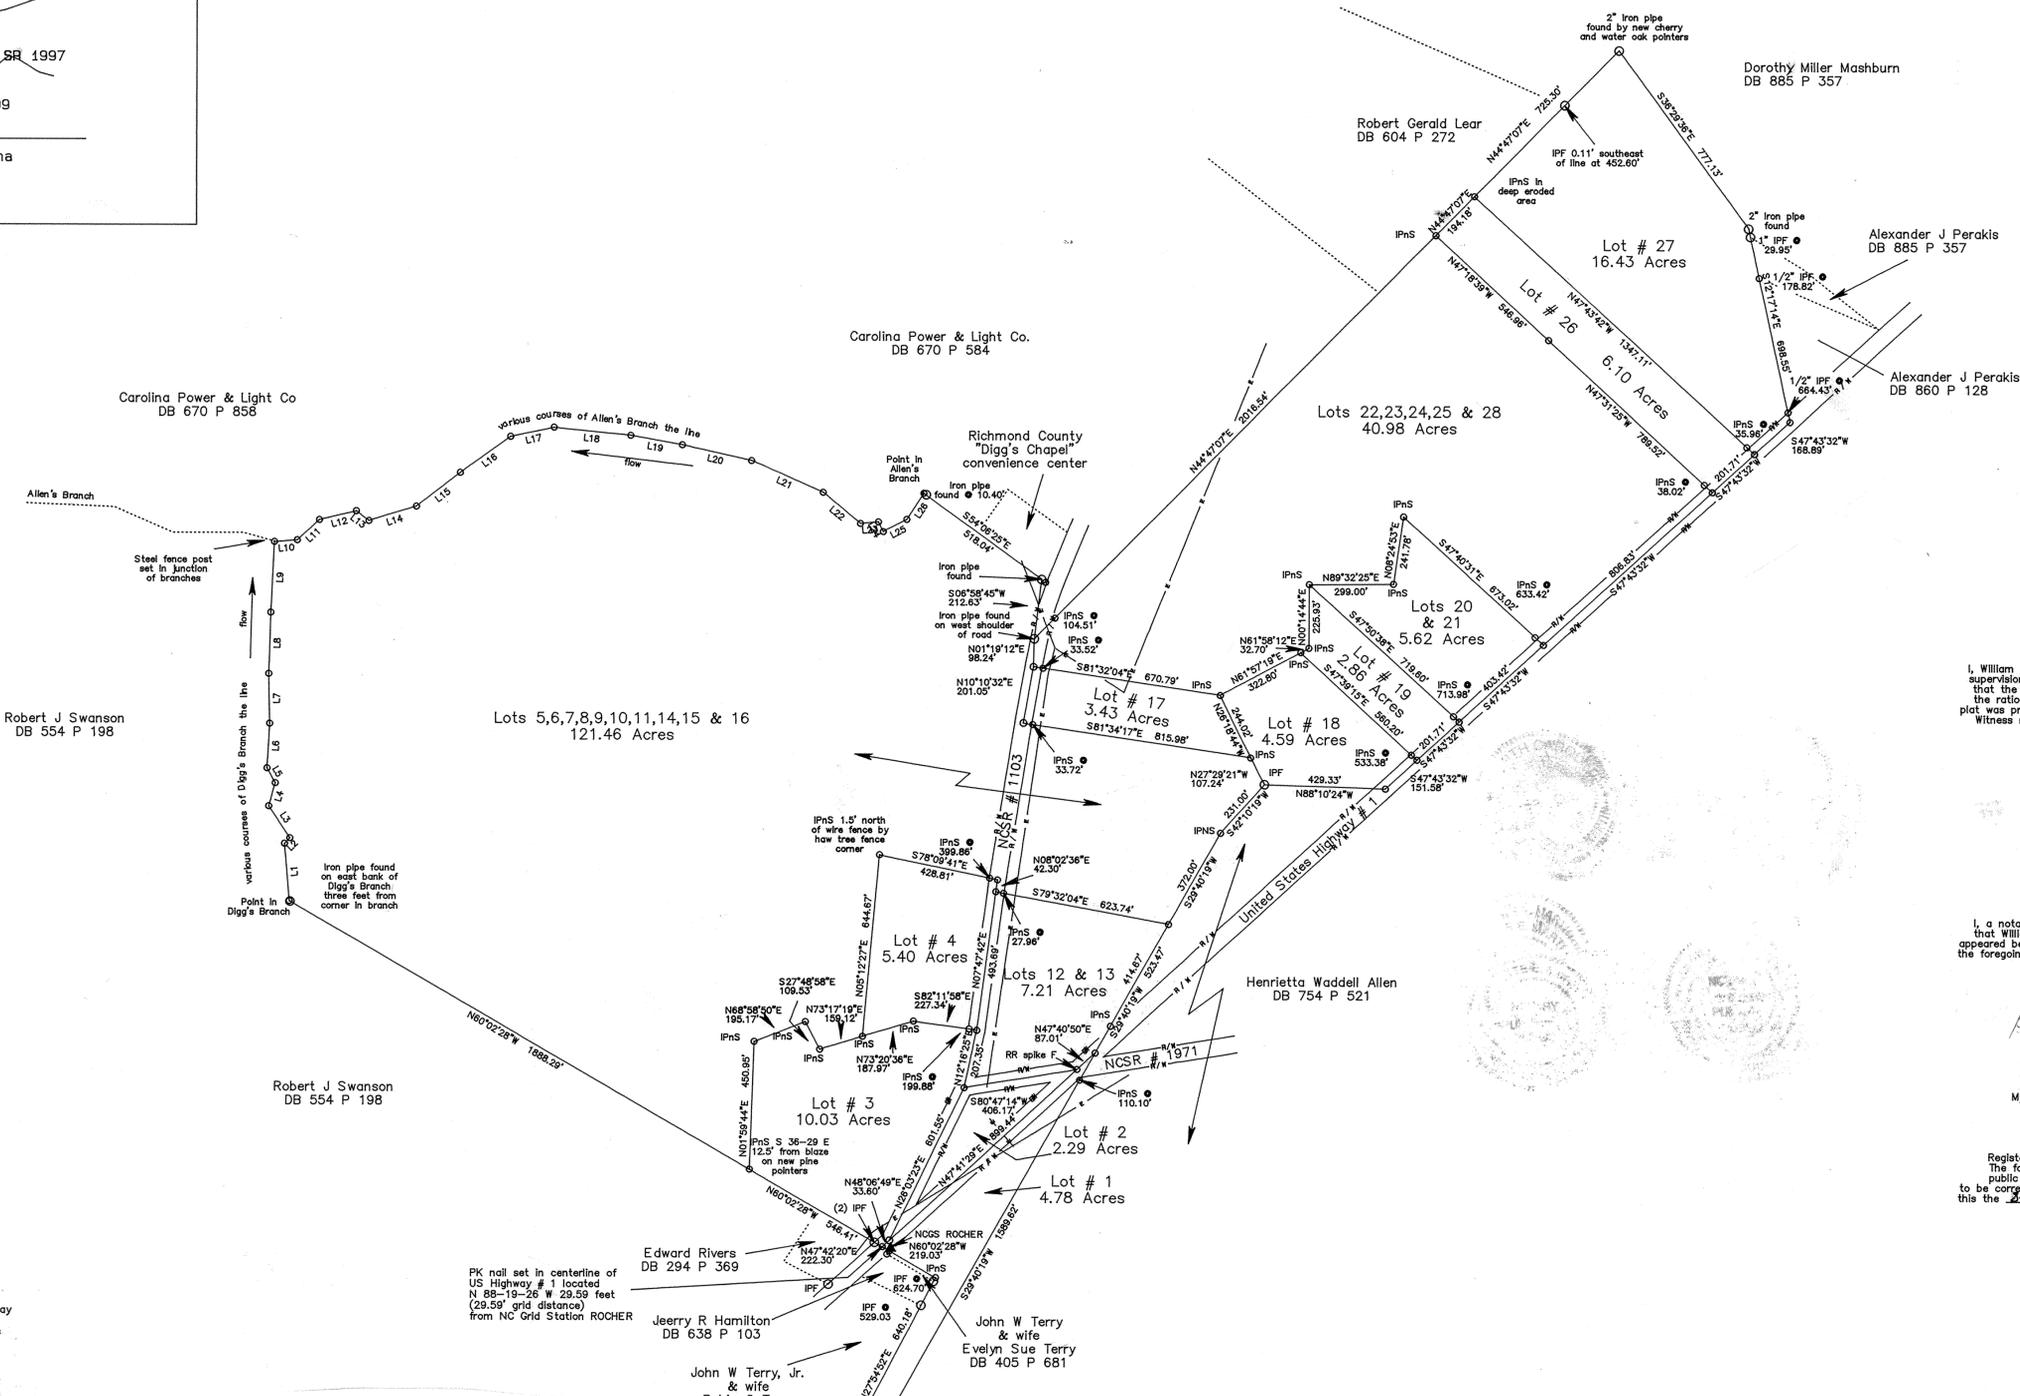

I, William G. Martin, certify that this plot was drawn under my supervision from an actual survey made under my supervision that the boundaries not surveyed are clearly indicated; that the ratio of precision as calculated is 1:10,000+; that this plot was prepared in accordance with G. S. 47-30 as amended. Witness my original signature, registration number and seal this 31st day of October, 1996.



Anson County, North Carolina  
 I, a notary public of the county and state aforesaid certify that William G. Martin, a registered land surveyor, personally appeared before me this day and acknowledged the execution of the foregoing instrument. Witness my hand and official seal this 31st day of October, 1996.



Notary Public  
 My commission expires: November 24, 1997

Register of Deeds - Richmond County, North Carolina  
 The foregoing certificate of Annette E. Martin, notary public for the county and state aforesaid, is certified to be correct. This document was presented and duly recorded this 24th day of November, 1996 at 9:21 o'clock A. M.

Patsy T. McDonald  
 Register of Deeds

By: *John W. Douglas* Deputy



Boundary Survey and Division for  
**A. MYERS WADDELL and wife EARLINE G. WADDELL**

of property known as THE HOME PLACE and designated Farm # 1  
 WOLF PIT TOWNSHIP - RICHMOND COUNTY, NORTH CAROLINA  
 October 31, 1996 Scale: 1" = 300'  
 Reference: Deed Book 754 Page 518 and Plat Book 7 Page 122

