


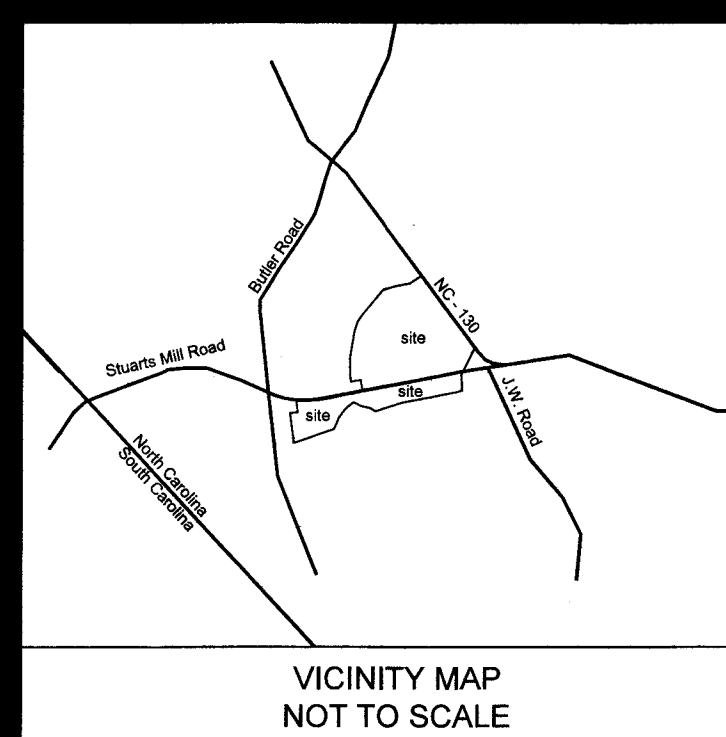

STATE OF NORTH CAROLINA
COUNTY OF ROBESON
I, Robert S. Powers
REVIEW OFFICER OF ROBESON COUNTY
CERTIFY THAT THE MAP OR PLAT TO WHICH
THIS CERTIFICATION IS AFFIXED MEETS ALL
STATUTORY REQUIREMENTS FOR RECORDING.

Robert S. Powers
REVIEW OFFICER
12-18-25
DATE

North Carolina Department of Transportation
Division of Highway Approved for Recordation:

By: Danielle Dill
Date: 12-17-25

Curve #	Length	Radius	Delta	Chord Direction	Chord Length
C1	152.65	2876.18	3.04	S86° 27' 44"E	152.63
C2	151.35	2876.18	3.02	S89° 29' 25"E	151.34
C3	110.43	2876.18	2.20	N87° 54' 08"E	110.42
C4	110.14	2876.18	2.19	N85° 42' 19"E	110.13
C5	150.02	2876.18	2.99	N83° 06' 51"E	150.00
C6	143.86	2876.18	2.87	N80° 11' 12"E	143.86
C7	266.24	5929.91	2.57	N79° 58' 11"E	266.22
C8	268.94	5989.91	2.57	S79° 58' 11"W	268.92

RETURN: POWERS SURVEYING

2025011253
ROBESON CO, NC FEE \$21.00
PRESENTED & RECORDED
12-18-2025 02:37:04 PM
VICKI L LOCKLEAR
REGISTERED 2005
BY KATELON FLOYD HUNT
CITY

BK: M 68
PG: 72-72

CARLYLE FAYE & JOY WATTS
Deed Book 574, Page 614

Stuarts Mill Farm, LLC
Deed Book 2297, Page 542



LEGEND

epk - existing pk nail found
eis - existing iron stake found
ecm - existing concrete marker found
ers - existing railroad spike found
eia - existing iron axle found
en - existing nail found
smn - set mag nail
emn - existing mag nail found
sip - set iron pipe
eip - existing iron pipe found
sir - set iron rod
eir - existing iron rod found
cp - calculated point (no stake set)

— right of way line plotted
— surveyed line
— line plotted (not surveyed)
— fence line plotted
— ditch line plotted
— easement line plotted
— centerline line plotted
— tie line surveyed

GRAPHIC SCALE
0 250 375 500
(IN FEET)
1 inch = 250 ft.

72

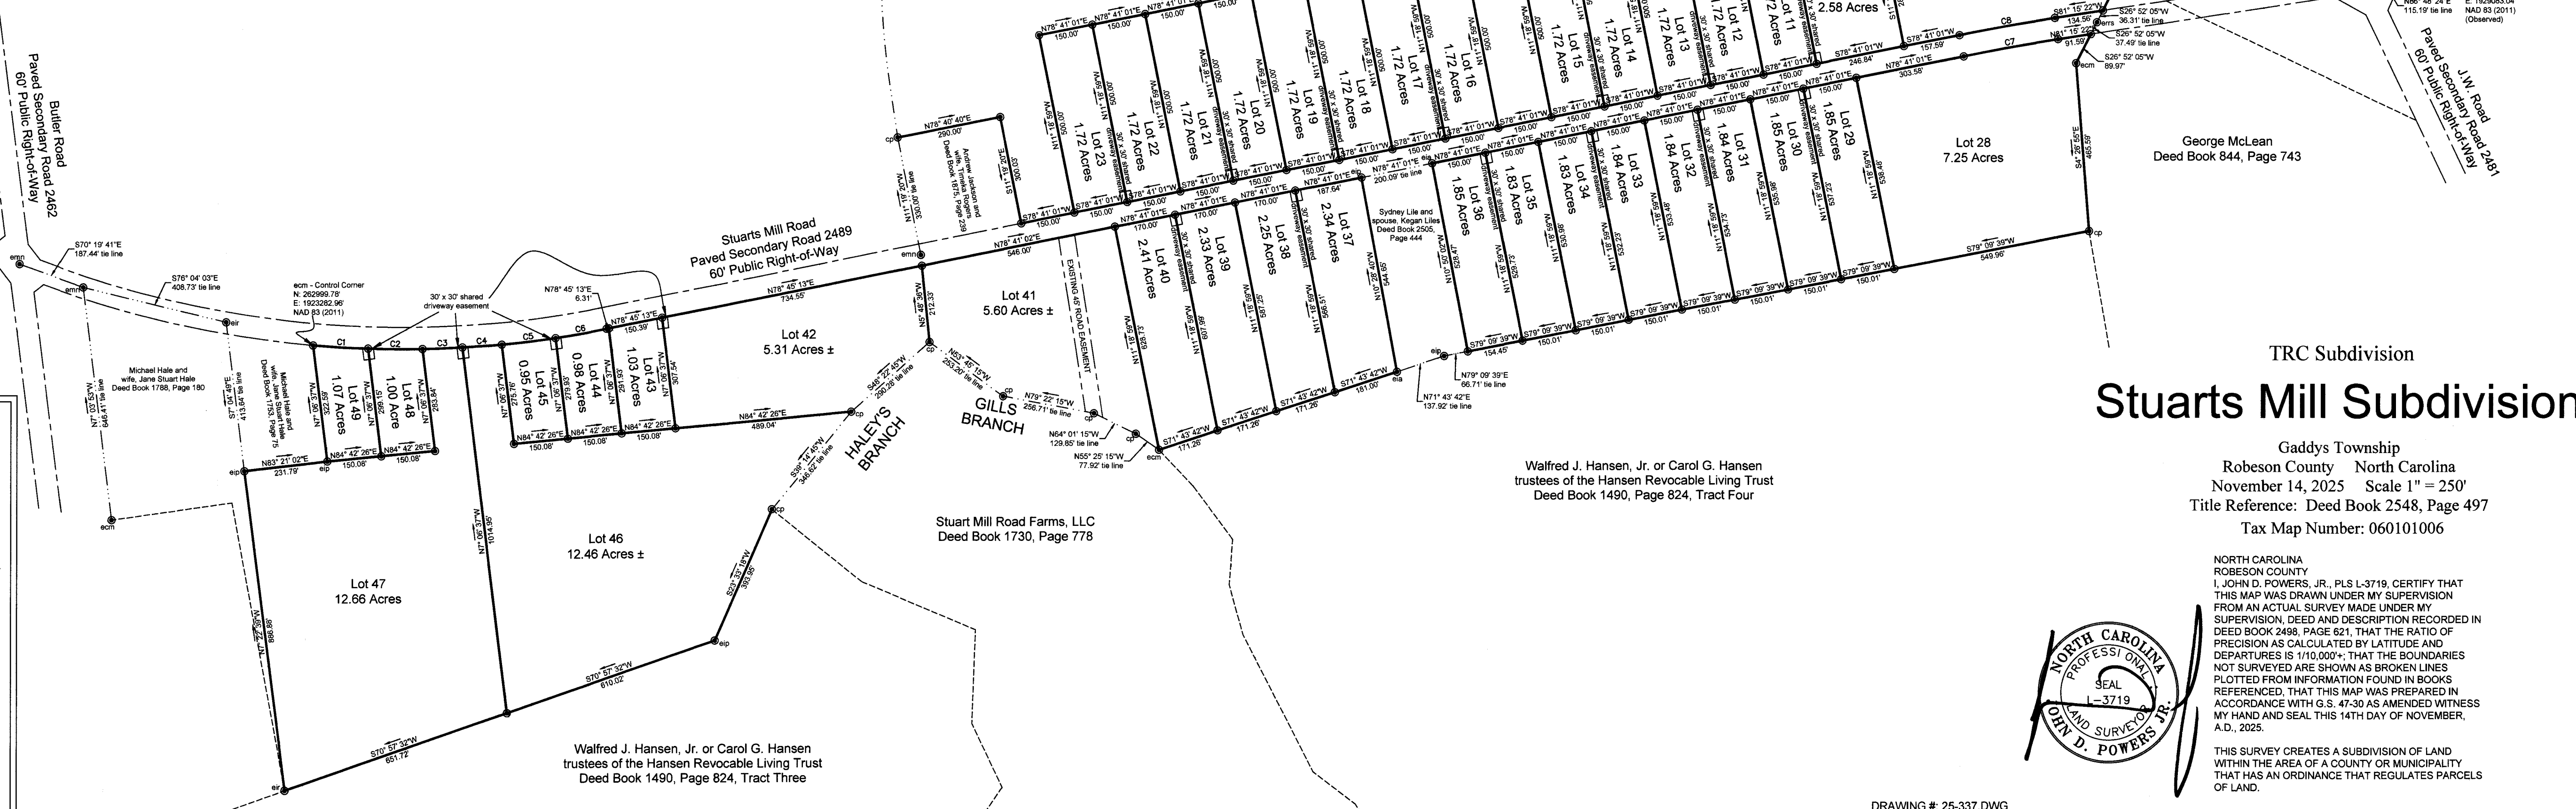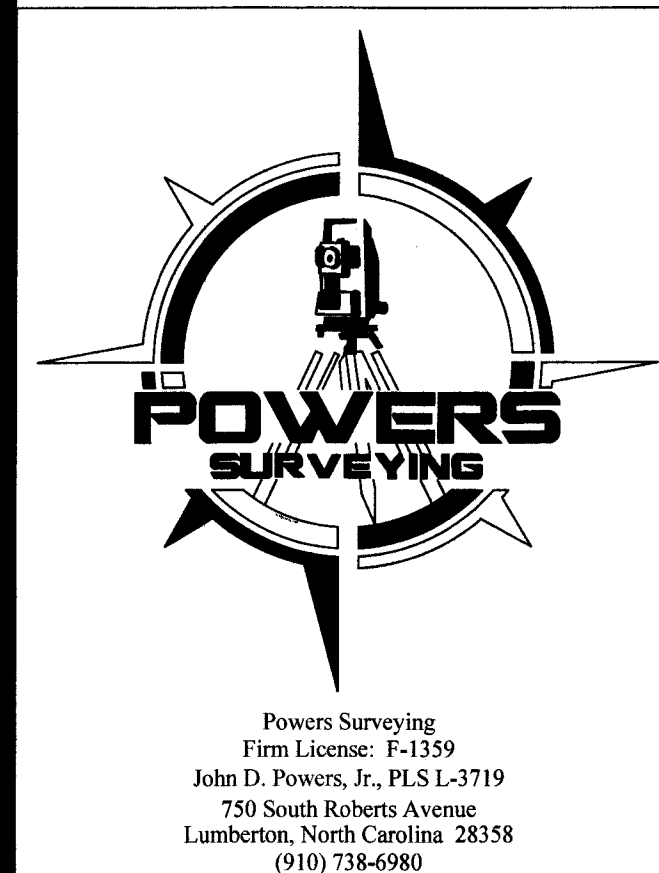

Certification of Exemption from Subdivision Administrator or Agent
I hereby certify that the property shown and described hereon is exempt
from the subdivision regulations of Robeson County pursuant to Section 308(C)(8)
John D. Powers, Jr.
Subdivision Administrator or Authorized Representative
Date: 12-18-2025

I/We hereby certify that I/We are the owner(s) of the property shown and described hereon
and the I/We hereby adopt this plan of subdivision with my/our own free consent, and
dedicate all rights-of-way, streets, alleys, walks, easements, parks, and other open spaces
to public or private use as noted.

Owner: Geth Leach Date: _____
Owner: _____ Date: _____

DRAWING #: 25-337.DWG