



594-E

594-E

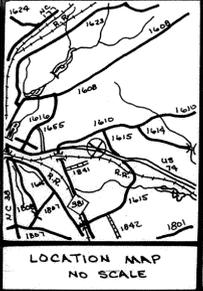

FILED
Side 594 Plat E
Jul 15 12:23 PM '91
PATSY T. McDONALD
REGISTER OF DEEDS
RICHMOND CO. NC

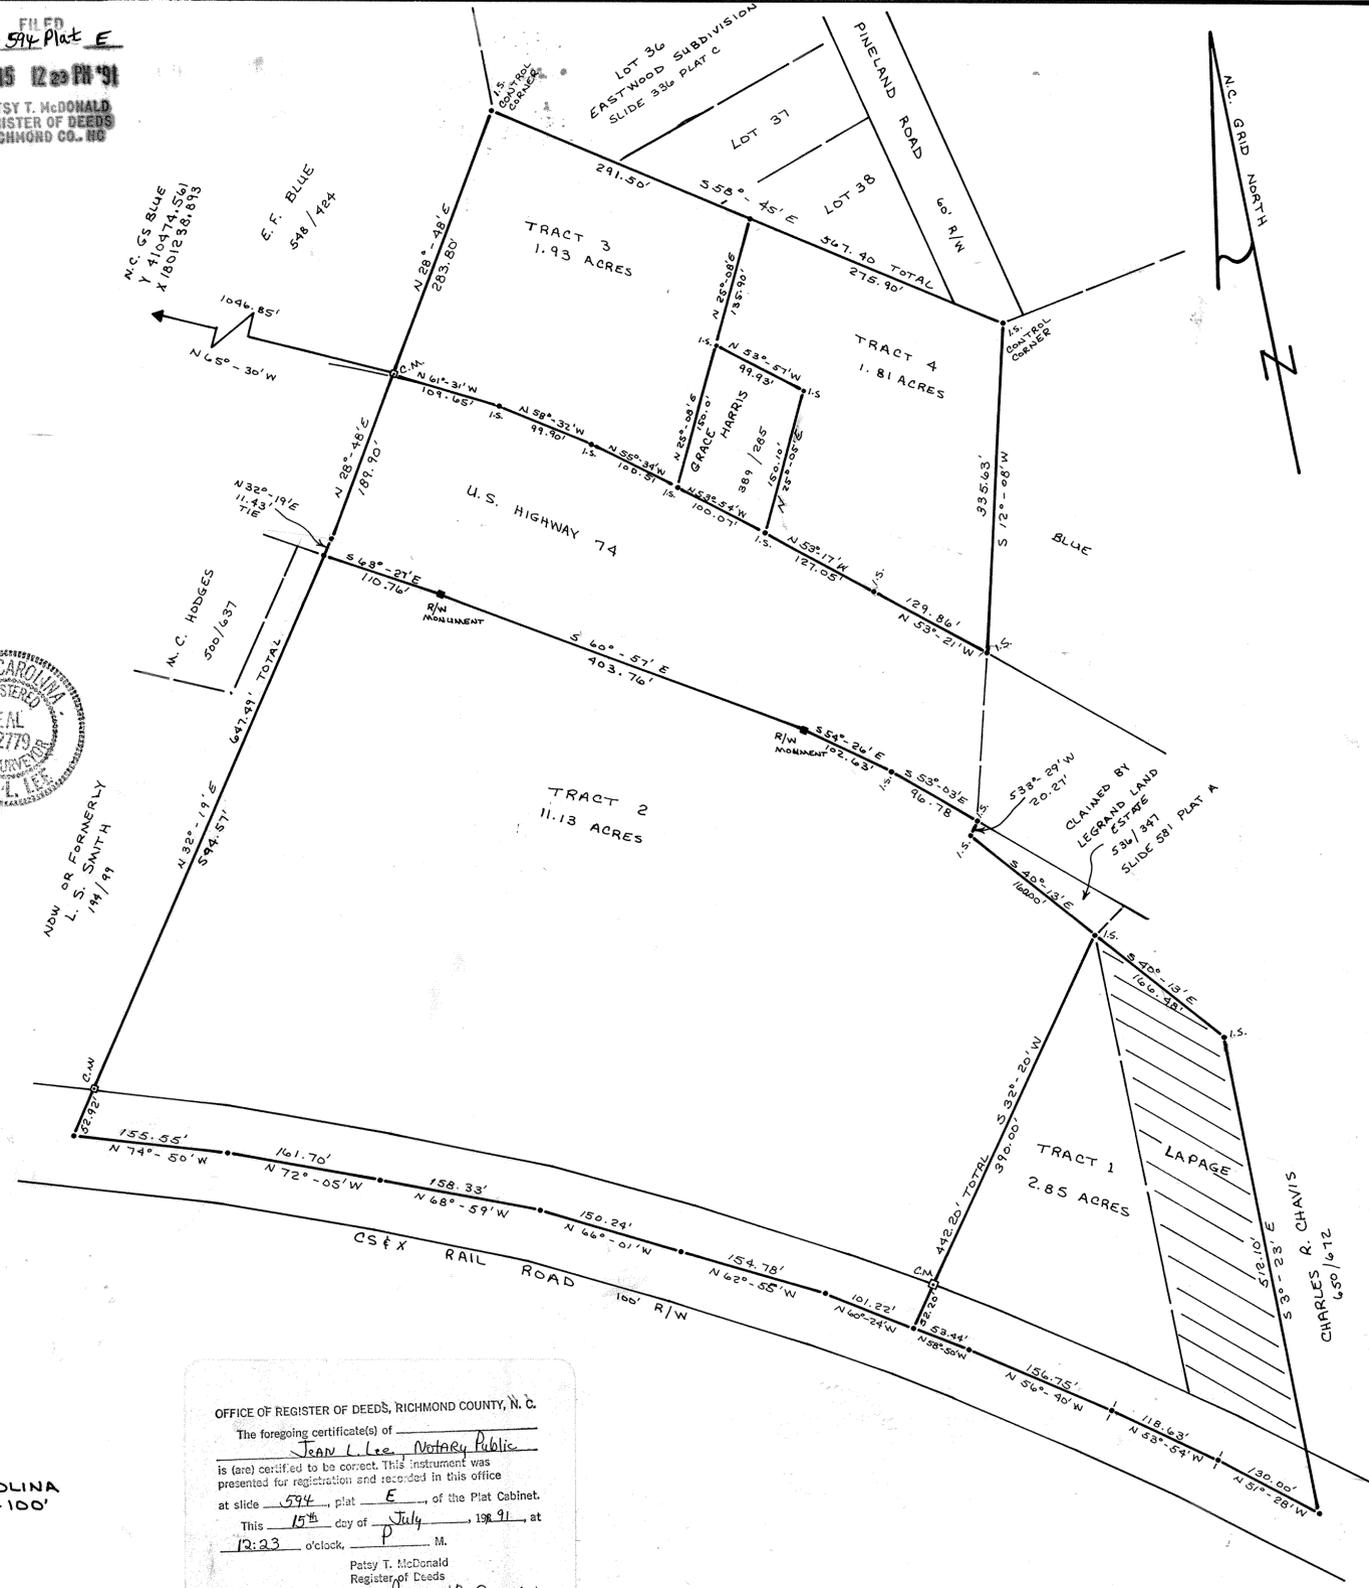

DEED REFERENCE:
BOOK 572 - PAGE 402
PLAT BOOK 1 - PAGE 17
RICHMOND COUNTY REGISTRY

AREA BY COORDINATE METHOD

ERROR OF CLOSURE = 1/10,000



NORTH CAROLINA, RICHMOND COUNTY
I, CARL L. LEE, CERTIFY THAT THIS PLAT WAS DRAWN UNDER MY DIRECTION AND SUPERVISION FROM MY ACTUAL FIELD SURVEY. THAT THE BOUNDARIES NOT SURVEYED ARE SHOWN AS DASHED LINES. THAT THIS PLAT WAS PREPARED IN ACCORDANCE WITH G. S. 47-30 AS AMENDED, WITHIN MY ORIGINAL SIGNATURE, REGISTRATION NUMBER AND SEAL THIS 22 DAY OF June, 1991.
L-2779 Carl L. Lee
R. L. S. NO. REGISTERED LAND SURVEYOR


NORTH CAROLINA, RICHMOND COUNTY
I, Jean L. Lee, A NOTARY PUBLIC OF THE COUNTY AND STATE AFORESAID, CERTIFY THAT CARL L. LEE, A REGISTERED LAND SURVEYOR, PERSONALLY APPEARED BEFORE ME THIS DAY AND ACKNOWLEDGED THE EXECUTION OF THE FOREGOING INSTRUMENT. WITNESS MY HAND AND OFFICIAL STAMP OR SEAL, THIS 22 DAY OF June, 1991.
Jean L. Lee 3-11-96
NOTARY PUBLIC MY COMMISSION EXPIRES

SURVEY FOR:
L. L. McINNIS

MARKS CREEK TOWNSHIP
RICHMOND COUNTY, NORTH CAROLINA
JUNE 21, 1991 SCALE 1" = 100'

CARL L. LEE R.L.S. L-2779
ROCKINGHAM, NORTH CAROLINA

OFFICE OF REGISTER OF DEEDS, RICHMOND COUNTY, N. C.
The foregoing certificate(s) of
Jean L. Lee, Notary Public
is (are) certified to be correct. This instrument was
presented for registration and recorded in this office
at slide 594, plat E of the Plat Cabinet.
This 15th day of July, 1991, at
12:23 o'clock, P. M.
Patsy T. McDonald
Register of Deeds
By: Patsy T. McDonald

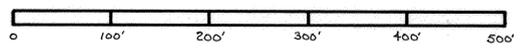

594-E

594-E