



OF July 13, 2013
 REVIEW OFFICER: Yolanda G. Rene, Deputy II
 DATE: 7/15/13

CERTIFICATE OF APPROVAL FOR RECORDING


REVIEW OFFICER: Yolanda G. Rene, Deputy II
 DATE: 7/15/13

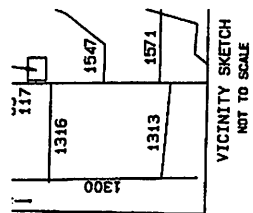

NON OR FORMERLY

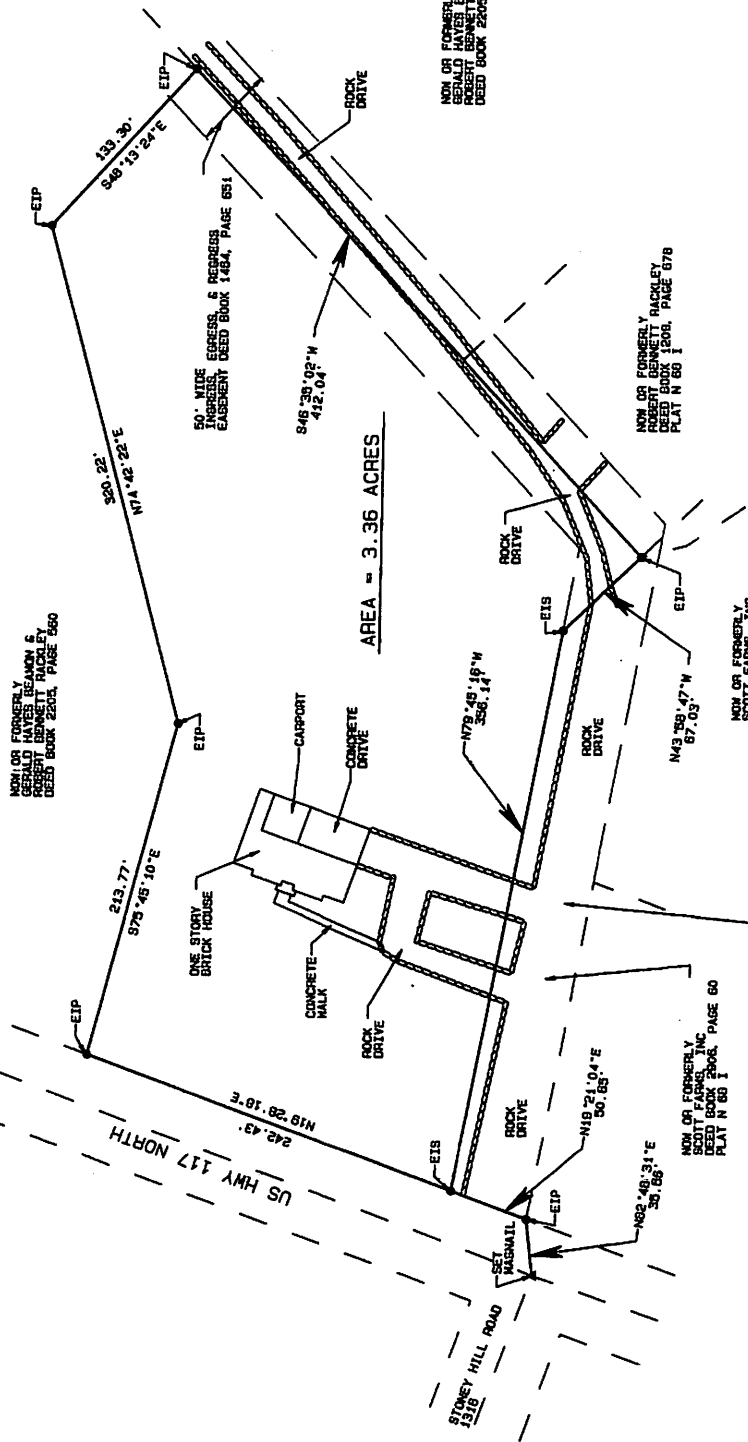


WILLIE G. MILLER, JR., PROFESSIONAL LAND SURVEYOR, CERTIFY THAT THIS SURVEY WAS MADE UNDER MY SUPERVISION FROM AN ACTUAL SURVEY MADE UNDER MY PERSONAL SUPERVISION AND THAT THE PLAT IS CORRECT AS SHOWN AND THAT THE DISTANCES AND BEARINGS ARE CORRECT AND THAT THE CALCULATED ERROR OF CLOSURE EXCEEDS 1/100,000 OF THE PERIMETER OF THE SURVEYED AREA. THIS SURVEY WAS MADE WITH A TOTAL STATION WITH 6.8" x 7.5" AS REQUIRED. THAT THIS MAP WAS PREPARED IN ACCORDANCE WITH THE ORIGINAL SIGNATURE, REGISTRATION NUMBER, AND SEAL OF THIS SURVEYOR ON THIS DAY OF July 13, 2013.

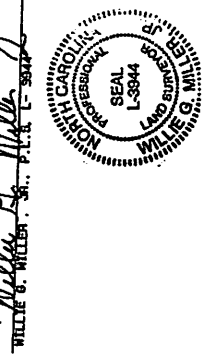

I, WILLIE G. MILLER, JR., PROFESSIONAL LAND SURVEYOR NO. 3844, CERTIFY TO THE FOLLOWING AS INDICATED:
 THAT THIS PLAT IS OF A SURVEY OF ANOTHER CATEGORY, SUCH AS THE RECONSTRUCTION OF AN EXISTING PLAT OR A COURT-ORDERED SURVEY OR OTHER EXCEPTION TO THE DEFINITION OF SUBDIVISION.

LEGEND
 EIP = EXISTING IRON PIPE
 EIS = EXISTING IRON STAKE
 SHM = SET MAGNAIL
 C/L = CENTERLINE
 R/W = RIGHT OF WAY

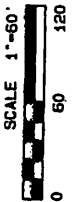

INDEXED

NON OR FORMERLY

NON OR FORMERLY
 RACKLEY
 PLAT N 60 I

NON OR FORMERLY
 SCOTT FARMS, INC.
 DEED BOOK 200B, PAGE 60
 PLAT N 60 I

NON OR FORMERLY
 SCOTT FARMS, INC.
 DEED BOOK 200B, PAGE 60
 PLAT N 60 I

BOUNDARY SURVEY
 FOR
PATSY RIDGELL
 INDIVIDUAL TRACT ON US HIGHWAY
 117 NORTH
 LOCATED IN STONEY CREEK TOWNSHIP,
 WAYNE COUNTY, NORTH CAROLINA

PREPARED BY
WILLIE MILLER LAND SURVEYING
 187 OTTIS MILLER ROAD
 PHONE 616-285-8177
 BEAUMONVILLE, N.C. 28516
 DATE: JULY 12, 2013