


LEGEND

⊙	- PK NAIL SET
○	- IRON ROD SET
○	- CALCULATED POINT
●	- IRON ROD FOUND
—	- PUBLIC DRAINAGE EASEMENT
—	- RIGHT OF WAY
—	- NGW FORMERLY
□	- CONCRETE CONTROL MON.

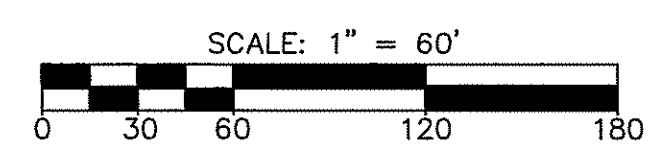

MCKIM & CREED
 243 NORTH FRONT STREET
 WILMINGTON, NORTH CAROLINA 28401
 TELEPHONE: (910) 343-1048
 FAX: (910) 251-8282
 NORTH CAROLINA FIRM LICENSE NUMBER: F-1222

SUBDIVISION PLAT
 FOR
RIVERLIGHTS - SINGLE FAMILY PHASE V / VI - SECTION VII
 LOTS 553-622, 640-643, 685-703, & 772 - 802
 PORTION OF DEED BOOK 5038 PAGE 368
 OWNERS: NNP-IV CAPE FEAR RIVER LLC
 CITY OF WILMINGTON, NEW HANOVER COUNTY, NORTH CAROLINA
 DATE: JULY 11, 2023 - REVISED: SEPTEMBER 6, 2023

JOB NUMBER:	02735-0359
SCALE:	1" = 60'
CAD NUMBER:	vs027350359
PLS:	CDB
PARTY CHIEF:	---
CAD TECH:	ACS
FIELD BOOK/PAGE:	---
DRAWING NUMBER:	2023-051

SHEET 4 OF 6

