


U.S. Hwy. #264

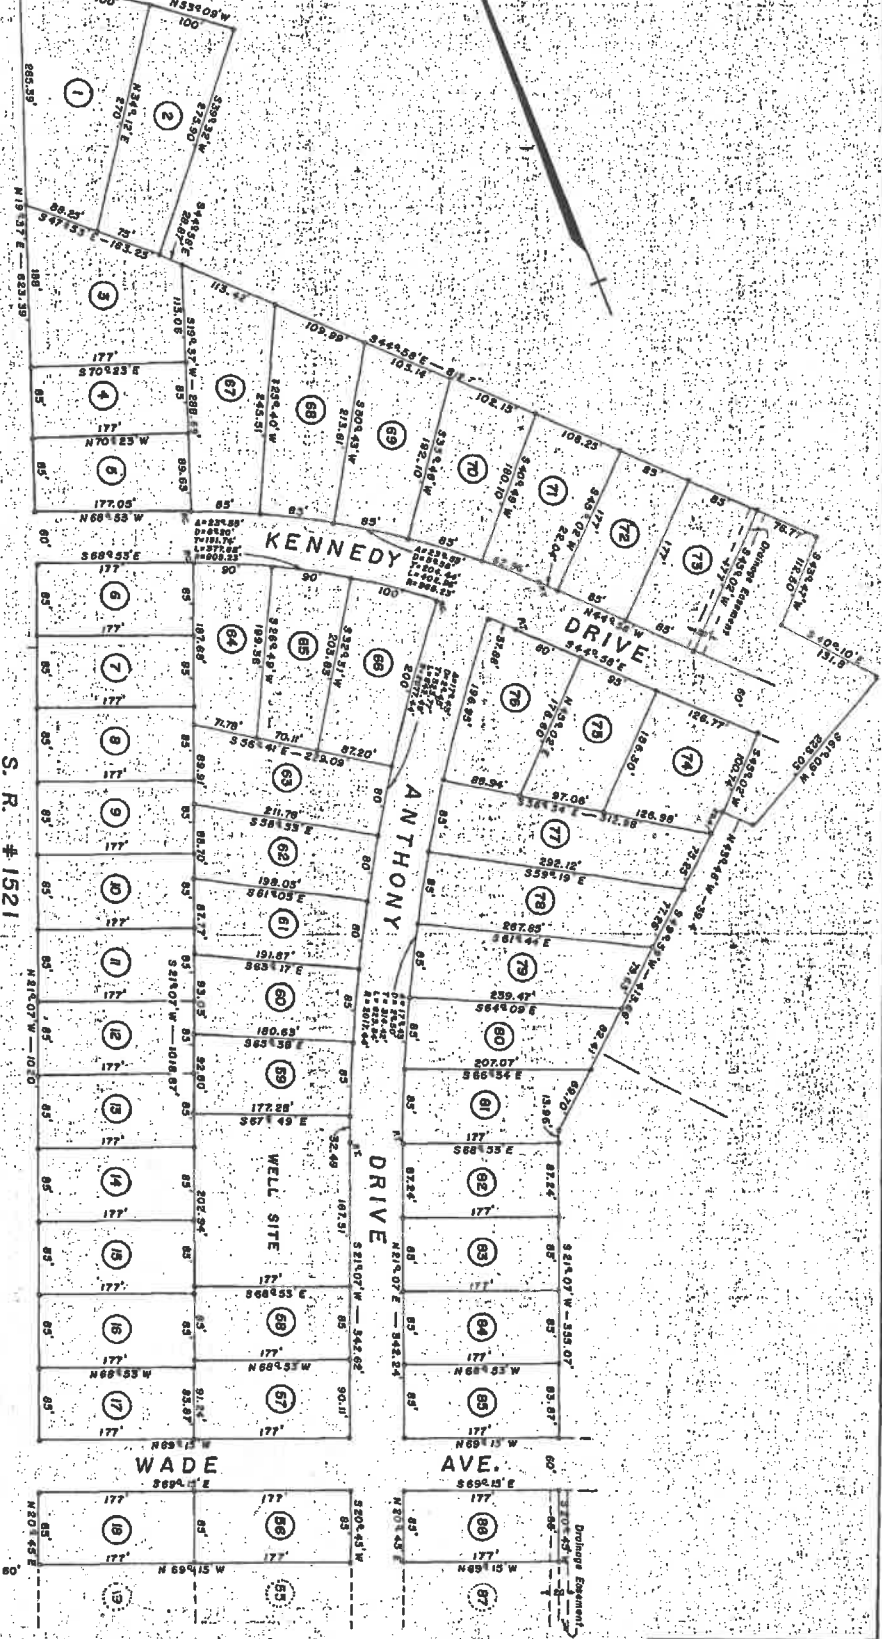

NOTE: This map is composed of the Waterbury Portion of Tract No. 6 of a map entitled "J.A. Drivers Heirs" recorded in Plat Book 10 page 14 of the Wilson County Registry.

Know all men by these presents that I do hereby acknowledge this plat and allotment to be my free act and that I do hereby dedicate to the public use as streets forever all areas as shown or indicated on said plat.

Charles Anthony
 Charles Anthony

James J. Green
 James J. Green
Walter J. Green
 Walter J. Green
Henry C. Green
 Henry C. Green

ADDITION TO AND REVISION OF
WHITE OAK ACRES - WEST

PROPERTY OF
J. CHARLES ANTHONY
 LOCATED IN

GARDENERS TOWNSHIP
 WILSON CO., N. C.
 R.T. GREEN & ASSOC., ENGRS.
 WILSON, N. C.
 DECEMBER 1970
 SCALE 1" = 100'



R.T. Green
 R.T. Green, R.E.

December 1970
 Wilson, N. C.
 I, E. Leo Green, hereby certify that this map was made from an original survey made in accordance with G.S. 47-30 as amended and that the same is a true and correct copy of the original and that the lands represented according to the plat of the above and below.

North Carolina
 Execution of the foregoing instrument was this day solemnly attested by me by E. Leo Green, the notary. This 11th day of December, A. D. 1970.
 Wilson County

My Commission Expires January 23, 1971

Walter J. Scott
 Walter J. Scott
 Notary Public