

VICINITY MAP
Not To Scale

LEGEND

- E.I.P. EXISTING IRON PIN
- E.C.M. EXISTING CONCRETE MONUMENT
- S.I.P. SET IRON PIN
- P.D.E. PUBLIC DRAINAGE EASEMENT
- P.U.E. PUBLIC UTILITY EASEMENT
- S.S.E. SANITARY SEWER EASEMENT
- F.P.E. FLOOD PROTECTION ELEVATION EXCEEDS 1 INCH in 10,000'
- PROPERTY LINE
- - - ADJOINER PROPERTY LINE BY DEED OR PLAT

IMPERVIOUS SURFACE AREA	
DESCRIPTION	AREA
HOUSE W/ PORCH	2,255 S.F.±
DECK/PATIO/AC	9 S.F.±
DRIVEWAY & LEADWALKS	556 S.F.±
TOTAL (PROPOSED)=	2,820 S.F.±
LOT AREA =	7,407 S.F.±

- *DRIVEWAY WITHIN R/W = 190 S.F.±*
- *SIDEWALK WITHIN R/W = 0 S.F.±*
- *LANDSCAPE ON LOT = 4,587 S.F.±*
- *LANDSCAPE WITHIN R/W = 314 S.F.±*
- PERMIT MAXIMUM BUA = 4,500 S.F.
- (PER SW PERMIT # SW8 220905)
- TOTAL PROPOSED BUA = 3,010 S.F.±



CURVE	RADIUS	LENGTH	CHORD	BEARING
C1	425.00'	51.03'	51.00'	N 10°47'16" W

LINE	BEARING	DISTANCE
L1	N 16°52'21" W	13.08'
L2	S 02°00'49" E	2.18'

NOTE: PER SW PERMIT #SW8 220905 SQUARE FOOTAGE OF SIDEWALK DOES NOT COUNT TOWARDS MAX BUA. RLA ASSOCIATES IS IN NO WAY RESPONSIBLE IF STORMWATER PERMIT RESTRICTIONS NOT MET BY THESE CALCULATIONS.

NOTE: R/W LINES SHOWN TAKEN FROM DWG FILE PROVIDED BY BUILDER. RLA ASSOCIATES DID NOT CONDUCT AN ASBUILT SURVEY ON THIS PROPERTY

NOTE: AT TIME OF DRAWING, PAD LOCATION NOT PROVIDED. HOUSE PLACEMENT TO BE VERIFIED BY BUILDER PRIOR TO CONSTRUCTION.

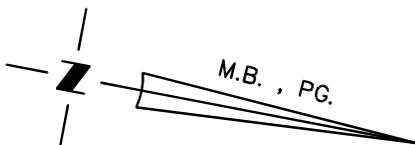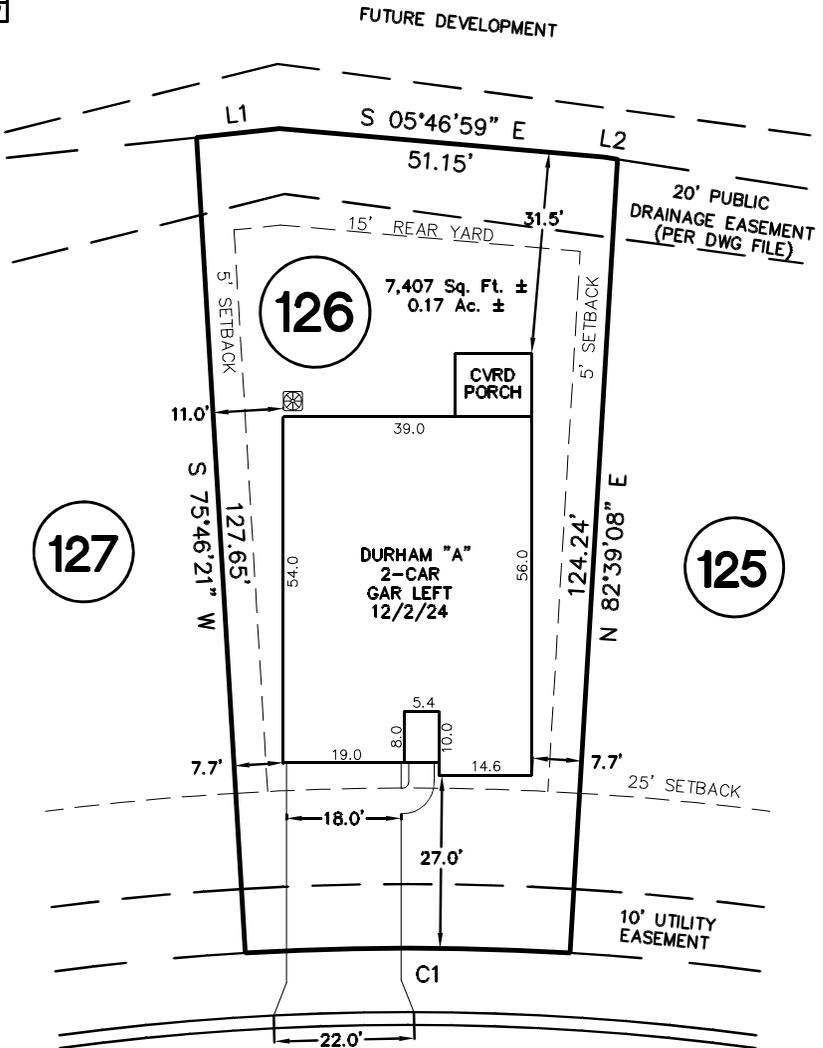

#811 SCHOOL FIELD DRIVE

(50' PUBLIC R/W)

FLOOD NOTE:
THIS PROPERTY APPEARS TO BE LOCATED IN FLOOD ZONES X, AS SHOWN ON FEMA F.I.R.M. #3720427900K DATED 6/19/2020.


- NOTE:
1. BUILDER ASSUMES RESPONSIBILITY FOR GRADING LOT AND/OR DESIGNING STEPS, PORCHES, DECKS, ETC. AS NECESSARY TO PREVENT ENCROACHMENT INTO SETBACKS.
 2. HOUSE DIMENSIONS AND OPTIONS SHOULD BE VERIFIED WITH CONTRACTOR PRIOR TO CONSTRUCTION.
 3. SETBACKS/ EASEMENTS SHOULD BE VERIFIED WITH DEVELOPER AND LOCAL OFFICIALS PRIOR TO CONSTRUCTION.
 4. THIS IS A CONCEPTUAL DRAWING AND CONTENTS SHOWN HEREON ARE SUBJECT TO CHANGE UPON FINAL CONSTRUCTION.

THIS PROPERTY MAY BE SUBJECT TO ANY AND ALL APPLICABLE DEED RESTRICTIONS, EASEMENTS, RIGHT-OF-WAY, UTILITIES AND RESTRICTIVE COVENANTS WHICH MAY BE OF RECORD OR IMPLIED

N.C. C.O.A. C-3713

THIS DRAWING DOES NOT REFLECT AS-BUILT INFORMATION

PRELIMINARY PLAT
NOT FOR RECORDATION, CONVEYANCES, OR SALES.

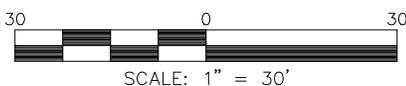

RLA ASSOCIATES, PA
14323 OCEAN HIGHWAY, STE 4139
PAWLEY'S ISLAND, SC 29585
PHONE (843) 879-9091
WWW.RLAPLS.COM

PRELIMINARY HOUSE LOCATION PLOT PLAN

FOR
LOT 126, CITADEL POINT AT SOUTHBRIDGE, PHASE II
Stump Sound Township, Onslow County, North Carolina

PROPERTY OF: MUNGO HOMES

DEED BOOK _____ PAGE _____ DEED REFERENCE _____

DRAWN BY: JLL

DATE: JULY 1, 2025