

VICINITY MAP
Not To Scale

LEGEND

- E.I.P. EXISTING IRON PIN
- E.C.M. EXISTING CONCRETE MONUMENT
- S.I.P. SET IRON PIN
- P.D.E. PUBLIC DRAINAGE EASEMENT
- P.U.E. PUBLIC UTILITY EASEMENT
- S.S.E. SANITARY SEWER EASEMENT
- F.P.E. FLOOD PROTECTION ELEVATION
- EXCEEDS 1 INCH in 10,000'
- PROPERTY LINE
- - - ADJOINER PROPERTY LINE BY DEED OR PLAT


- ⊗ WATER SERVICE UTILITY
- ⊠ SEWER SERVICE UTILITY

IMPERVIOUS SURFACE AREA	
DESCRIPTION	AREA
HOUSE W/ PORCH	1,516 S.F.±
DECK/PATIO/AC	89 S.F.±
DRIVEWAY & LEADWALKS	719 S.F.±
TOTAL (PROPOSED)=	2,324 S.F.±
LOT AREA =	10,084 S.F.±

**DRIVEWAY WITHIN R/W = 184 S.F.±
 **SIDEWALK ON LOT = 0 S.F.±
 **SOD AREA = 7,760 S.F.±

PERMIT MAXIMUM BUA = 3,500 S.F.
 TOTAL PROPOSED BUA = 2,508 S.F.±

CURVE	RADIUS	LENGTH	CHORD	BEARING
C1	50.00'	33.32'	32.71'	N 13°46'44" W

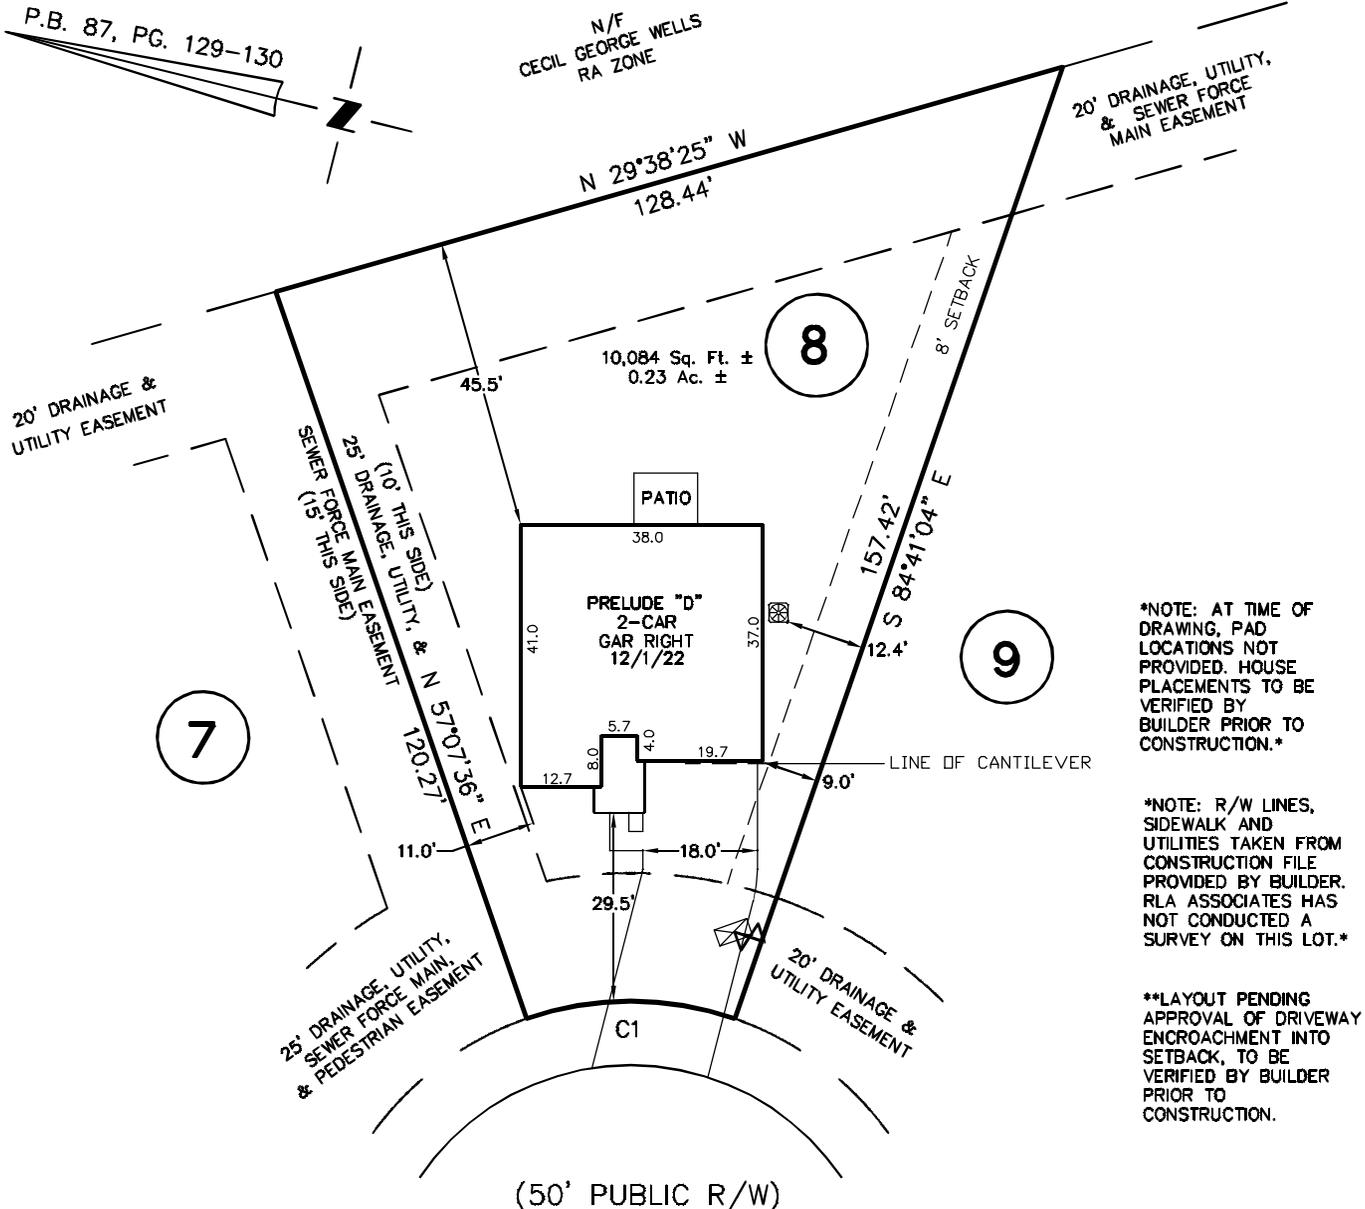

NOTE: AT TIME OF DRAWING, PAD LOCATIONS NOT PROVIDED. HOUSE PLACEMENTS TO BE VERIFIED BY BUILDER PRIOR TO CONSTRUCTION.

NOTE: R/W LINES, SIDEWALK AND UTILITIES TAKEN FROM CONSTRUCTION FILE PROVIDED BY BUILDER. RLA ASSOCIATES HAS NOT CONDUCTED A SURVEY ON THIS LOT.

**LAYOUT PENDING APPROVAL OF DRIVEWAY ENCROACHMENT INTO SETBACK, TO BE VERIFIED BY BUILDER PRIOR TO CONSTRUCTION.

#500 SANDY HOLLOW DRIVE

NOTE: PID: 175875

1. BUILDER ASSUMES RESPONSIBILITY FOR GRADING LOT AND/OR DESIGNING STEPS, PORCHES, DECKS, ETC. AS NECESSARY TO PREVENT ENCROACHMENT INTO SETBACKS.
2. HOUSE DIMENSIONS AND OPTIONS SHOULD BE VERIFIED WITH CONTRACTOR PRIOR TO CONSTRUCTION.
3. SETBACKS/ EASEMENTS SHOULD BE VERIFIED WITH DEVELOPER AND LOCAL OFFICIALS PRIOR TO CONSTRUCTION.
4. THIS IS A CONCEPTUAL DRAWING AND CONTENTS SHOWN HEREON ARE SUBJECT TO CHANGE UPON FINAL CONSTRUCTION.


THIS PROPERTY MAY BE SUBJECT TO ANY AND ALL APPLICABLE DEED RESTRICTIONS, EASEMENTS, RIGHT-OF-WAY, UTILITIES AND RESTRICTIVE COVENANTS WHICH MAY BE OF RECORD OR IMPLIED

FLOOD NOTE:
 THIS LOT APPEAR TO BE LOCATED IN FLOOD ZONE "X" ACCORDING TO FIRM #3720434800J, DATED NOVEMBER 3, 2005.

N.C. COA C-3713

THIS DRAWING DOES NOT REFLECT AS-BUILT INFORMATION

PRELIMINARY PLAT
 NOT FOR RECORDATION, CONVEYANCES, OR SALES.

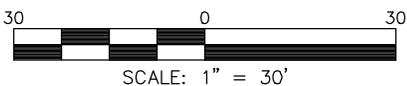

HOUSE LOCATION PLOT PLAN

SHOWING

LOT 8, SANDY HOLLOW, SECTION II

Jacksonville Township, Onslow County, North Carolina

PROPERTY OF: DREAM FINDERS HOMES

PLAT BOOK 87 PAGE 129-130

DRAWN BY: J.J.L.

DATE: MARCH 13, 2025

RLA ASSOCIATES, PA
 14323 OCEAN HIGHWAY, STE 4139
 PAWLEY'S ISLAND, SC 29585
 PHONE (843) 879-9091
 WWW.RLAPLS.COM