



Book Type **PLAT BOOK**

Book **21**

Page **277**

Go

Date **05/07/2007** Description **LOT 53 PB 21 PG 277**

Book **1664** Page **88**


DocNo **2007006255** Kind **DEED**

Grantors **CANOE CREEK PROPERTIES INC**

Grantees **JONES, RONALD L
JONES, PATRICIA H**

Ref To **PLAT B21 P277 DEED B934 P1123**

Tax \$312.00

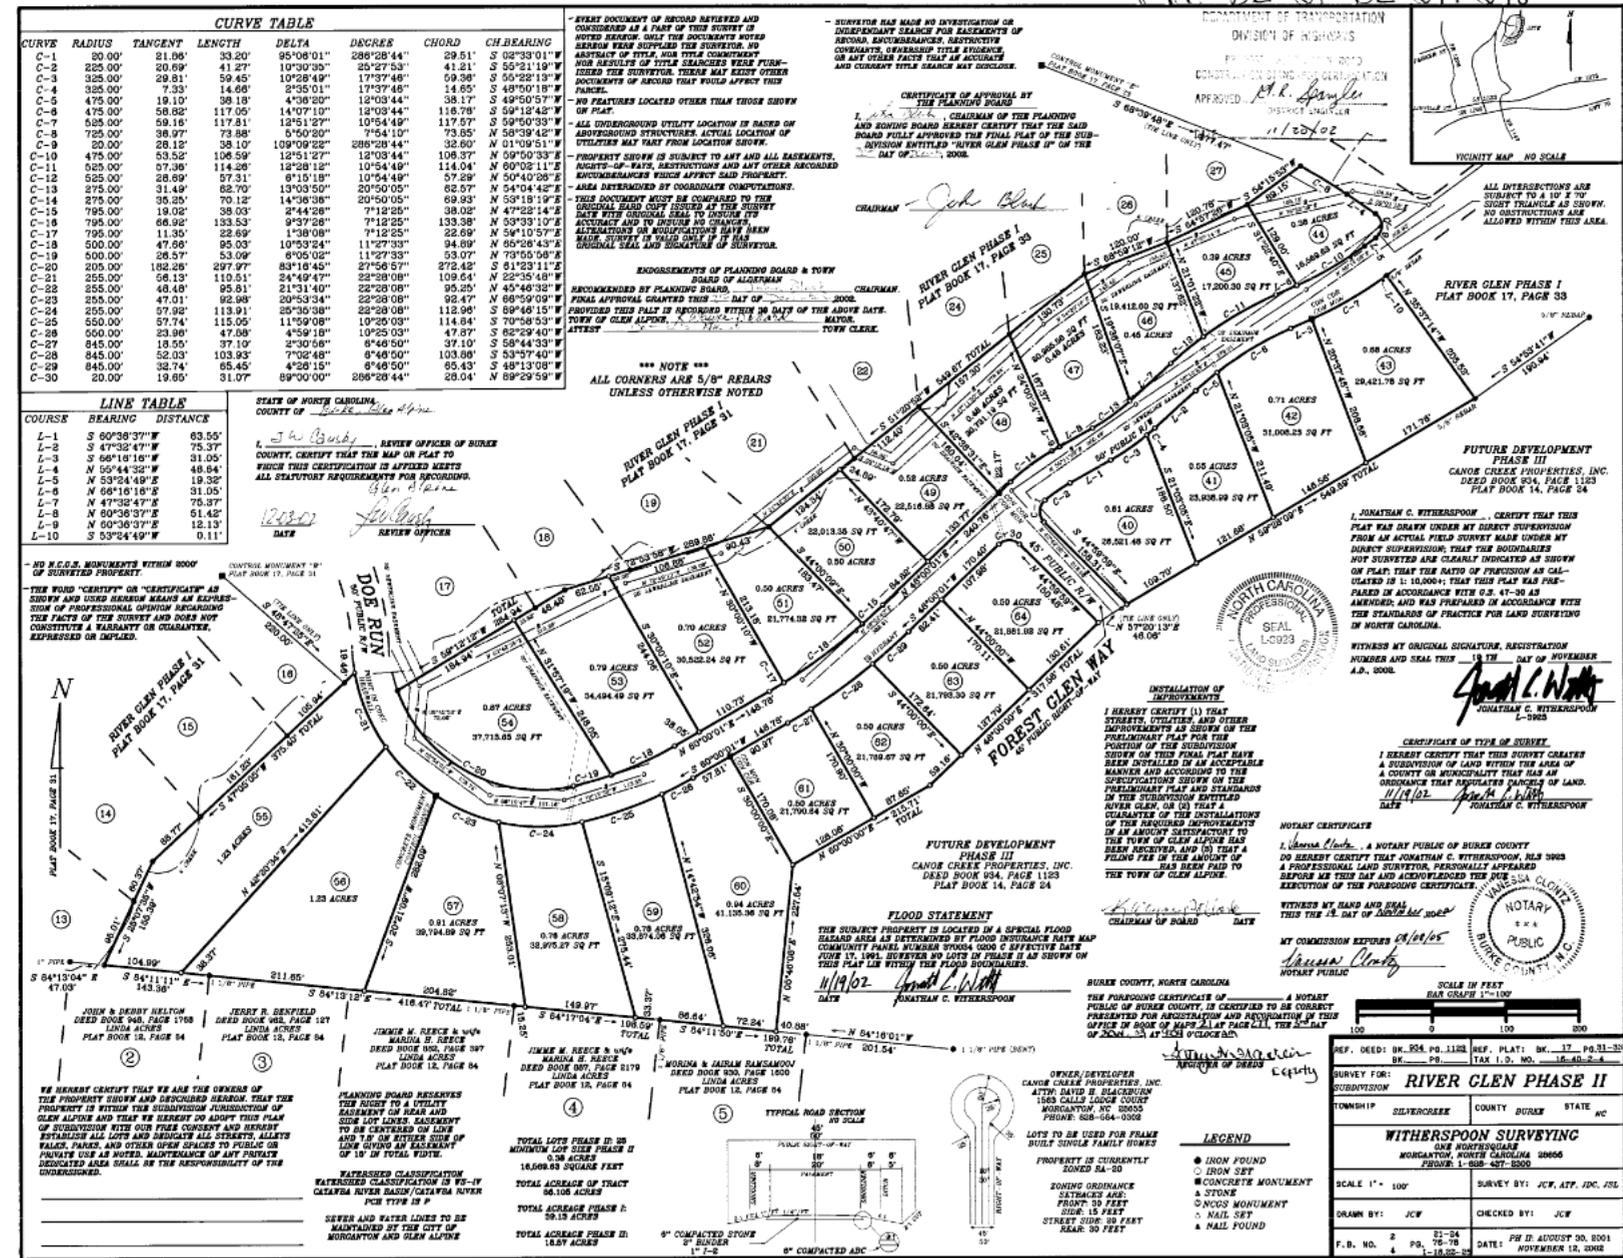

REF. DEED: BK. 204, PG. 1188	REF. PLAT: BK. 17, PG. 11-33
BK. PG.	TAX I.D. NO. 16-40-2-4
SURVEY FOR: RIVER GLEN PHASE II	
SUBDIVISION: WITHERSPOON SURVEYING	
MORGANTON, NORTH CAROLINA 28666	
PHONE: 1-888-487-8500	
SCALE 1" = 100'	SURVEY BY: JCW, ATY, JDC, JSL
DRAWN BY: JCW	CHECKED BY: JCW
F.B. NO. 2 PG. 21-24	DATE: FEB. 18, 2008
	PH. IN. AUGUST 30, 8001
	NOVEMBER 12, 2008