


WALTER C. MOORMAN certifies that this map was drawn from an aerial survey made by me (does description recorded in Book \_\_\_\_\_ Page \_\_\_\_\_) that the error of closure as calculated by latitudes and departures is 1: 5000 that the boundaries not surveyed are shown as broken lines plotted from information found in Book \_\_\_\_\_ Page \_\_\_\_\_ that this map was prepared in accordance with G. S. 17-36 as amended. Witness my hand and Seal this \_\_\_\_\_ day of \_\_\_\_\_ A.D. 1978

*Walter C. Moorman*  
REG. SURV. #19320

Sworn to and subscribed before me this \_\_\_\_\_ day of \_\_\_\_\_ 1978

*Margaret B. Goodwin*  
Notary Public

My Commission expires March 20, 1980

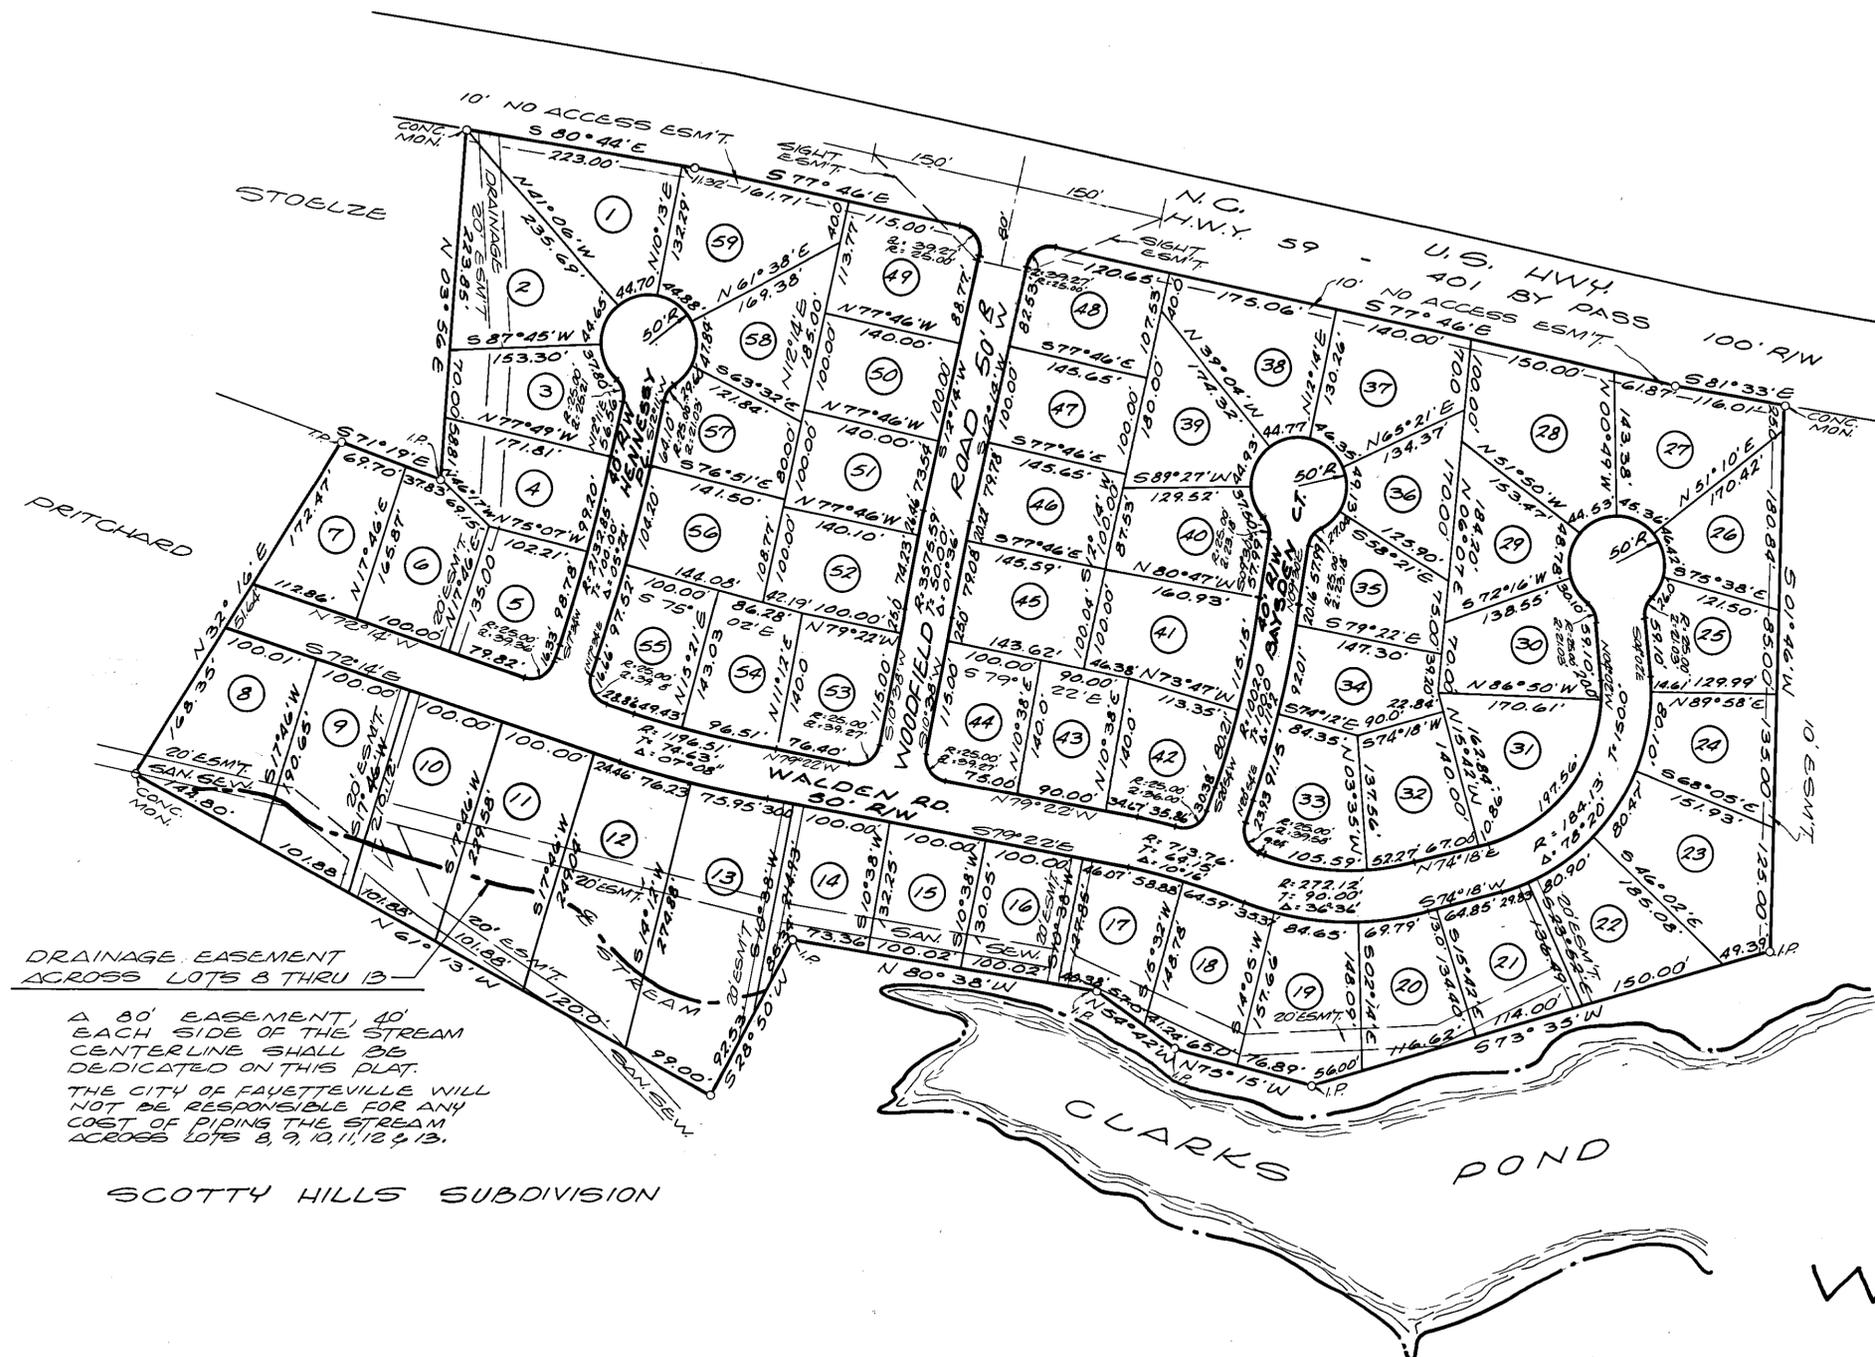

DRAINAGE EASEMENT ACROSS LOTS 8 THRU 13

A 80' EASEMENT, 40' EACH SIDE OF THE STREAM CENTERLINE SHALL BE DEDICATED ON THIS PLAT. THE CITY OF FAYETTEVILLE WILL NOT BE RESPONSIBLE FOR ANY COST OF PIPING THE STREAM ACROSS LOTS 8, 9, 10, 11, 12 & 13.

SCOTTY HILLS SUBDIVISION

In addition to easements shown  
BROADWELL CONSTRUCTION CO. dedicates 5" use as drainage swales and pipe lines a 10' easement, 5' each side of the line, along all interior lot lines.

"The undersigned hereby acknowledge(s) that the land shown on this plan is within the subdivision regulation jurisdiction of Cumberland County and that this plat and allotment is (my or our) free act and deed and that (I or we) do hereby dedicate to public use as (streets, parks, playgrounds, school sites, open space, and easements) forever all areas so shown or indicated on said Plat."

*Walter C. Moorman*  
Owner(s) Signature P.M.

Know all men by these presents, that I hereby certify that on this the \_\_\_\_\_ day of July, 1978, all streets and alleys shown on this plat have been staked and storm drains have been installed by the subdivider in a manner approved by the Engineering Department.

*Robert M. Bennett*  
CITY ENGR.

North Carolina, Cumberland County  
The foregoing or annexed certificate of Margaret B. Goodwin Notary Public/Notaries Public in law certified to be correct. This instrument was presented for registration and recorded in this Office at Book 46 Page 33 on the 18 day of July, 1978 at 3:45 o'clock P.  
By Cherry B. Harrel City Register of Deeds  
Marion Clark Register of Deeds

Attest: \_\_\_\_\_  
John S. Collier

WOODFIELD

PROPERTY OF  
BROADWELL CONSTRUCTION CO.  
FAYETTEVILLE, NORTH CAROLINA  
SCALE 1" = 100' JUNE, 1978

APPROVED BY CITY COUNCIL  
April 25, 1978  
*Adrian W. Shaw*  
CITY CLERK



MOORMAN, LITTLE & KIZER, INC.  
FAYETTEVILLE, N.C.