




FINAL SURVEY

Villas Del Mar at Kure Beach Lots 1A, 1B, 2A & 2B

TOWN OF KURE BEACH, NEW HANVOER COUNTY
NORTH CAROLINA
REFERENCE: DB 6667 PG 355, MB 75 PG 14
DATE: AUG. 12, 2025

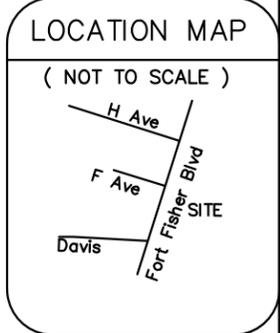

LINE	BEARING	DISTANCE
L1	S 14°46'25" W	27.50'
L2	S 14°46'25" W	22.50'
L3	S 14°46'25" W	25.00'
L4	S 14°46'25" W	25.00'
L5	N 13°52'48" E	25.00'
L6	N 13°52'48" E	25.00'
L7	N 13°52'48" E	22.50'
L8	N 13°52'48" E	27.50'
L9	S 75°13'35" E	10.00'
L10	S 75°13'35" E	4.06'

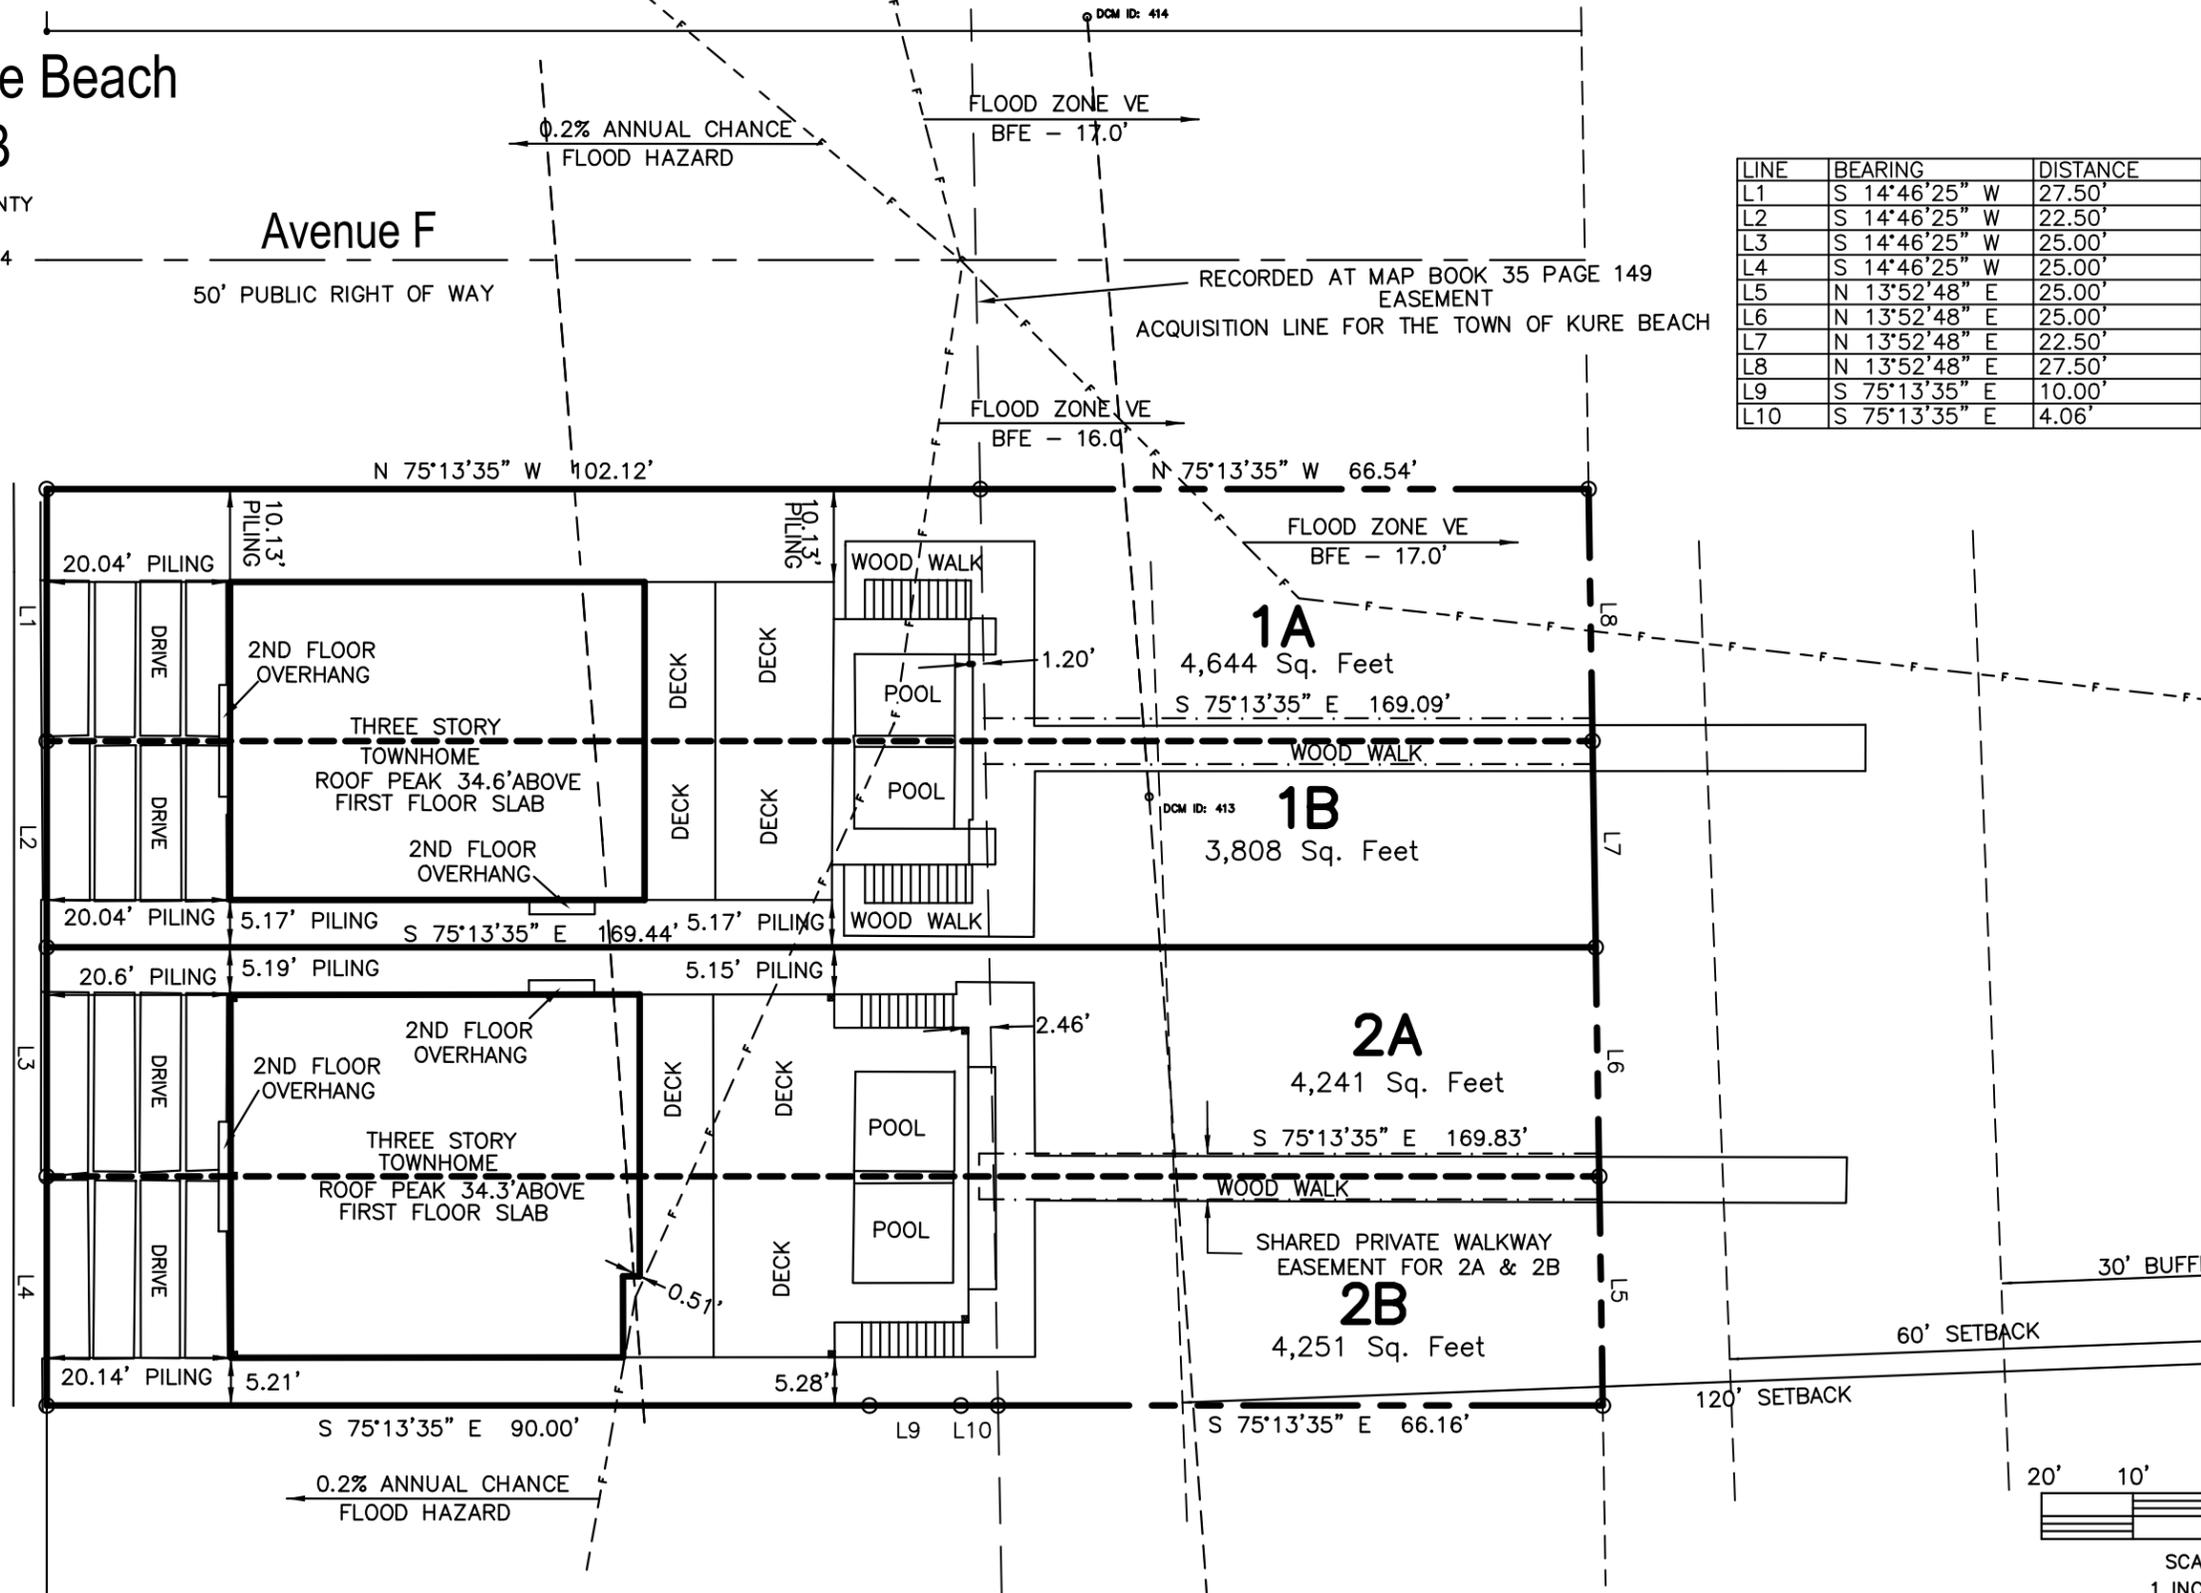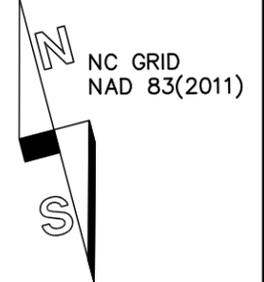


Fort Fisher Blvd. South

50' PUBLIC RIGHT OF WAY

Atlantic Ocean

FLAGGED BY THE TOWN OF KURE BEACH

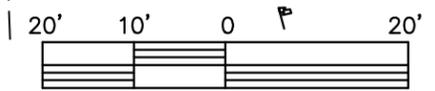

SCALE IN FEET
1 INCH = 20 FEET

THIS MAP IS NOT FOR RECORDATION

- NOTES:
1. AREA COMPUTED BY COORDINATE METHOD
 2. ALL DISTANCES ARE HORIZONTAL
 3. FOR REFERENCE SEE AS NOTED

LEGEND:

E.C.M. = EXISTING CONCRETE MONUMENT
 E.I.P. = EXISTING IRON PIPE
 I.S. = IRON SET
 U.E. = UTILITY EASEMENT

SUSAN ANDRDACCHI & ROBERT BENNETT
 BOOK 5723 PAGE 2111
 #609
 FFE - 14.60'



I CERTIFY THAT THIS MAP WAS DRAWN UNDER MY SUPERVISION FROM AN ACTUAL SURVEY MADE UNDER MY SUPERVISION THAT THE BOUNDARIES NOT SURVEYED ARE INDICATED AS DRAWN FROM INFORMATION THAT THE RATIO OF PRECISION OR POSITIONAL ACCURACY IS 1:20,000; AND THAT THIS MAP MEETS THE REQUIREMENTS OF THE STANDARDS OF PRACTICE FOR LAND SURVEYING IN NORTH CAROLINA (21NCAC 56.1600).
 THIS, 12TH DAY OF AUGUST, 2025.

[Signature]
 JONATHAN L. WAYNE PLS 3391

HANOVER DESIGN SERVICES, P.A.
 LAND SURVEYORS ENGINEERS & LAND PLANNERS
 1123 FLORAL PARKWAY
 WILMINGTON, N.C. 28403
 PHONE: (910) 343-8002
 FAX: (910) 343-9941
 FIRM CERTIFICATE C-0597
 16219