



FILED FOR REGISTRATION AT 2:00 O'CLOCK
 P.M. October 24 1978
 AND ENROLLED IN THE OFFICE OF THE REGISTER
 OF DEEDS OF PAMlico COUNTY, THE
 24 DAY OF October 1978
 IN BOOK NO. 9 PAGE 63
Lex A. Kelly
 REGISTERED ENGINEER

I, Lex A. Kelly, certify that this map was drawn from
 an aerial survey of the area from a 1:50,000 scale
 map, that the bearings and distances are correct
 to the nearest 1/100th of a degree and that the
 map was prepared in accordance with G.S.
 47-50 as amended.

Witness my hand and seal this 24th day of October 1978
Lex A. Kelly
 Registered Engineer
 Notary Public

PLAN OF
TEACH'S COVE
 No 5 Twp. Near Oriental, Pamlico Co, N.C.
 By Lex A. Kelly, P.E. OCT. 1978
 Scale 1"=100'
 100' 0' 100' 200' 300' 400'



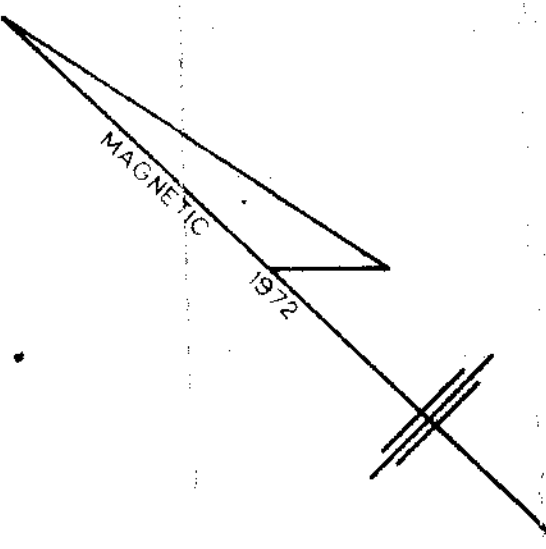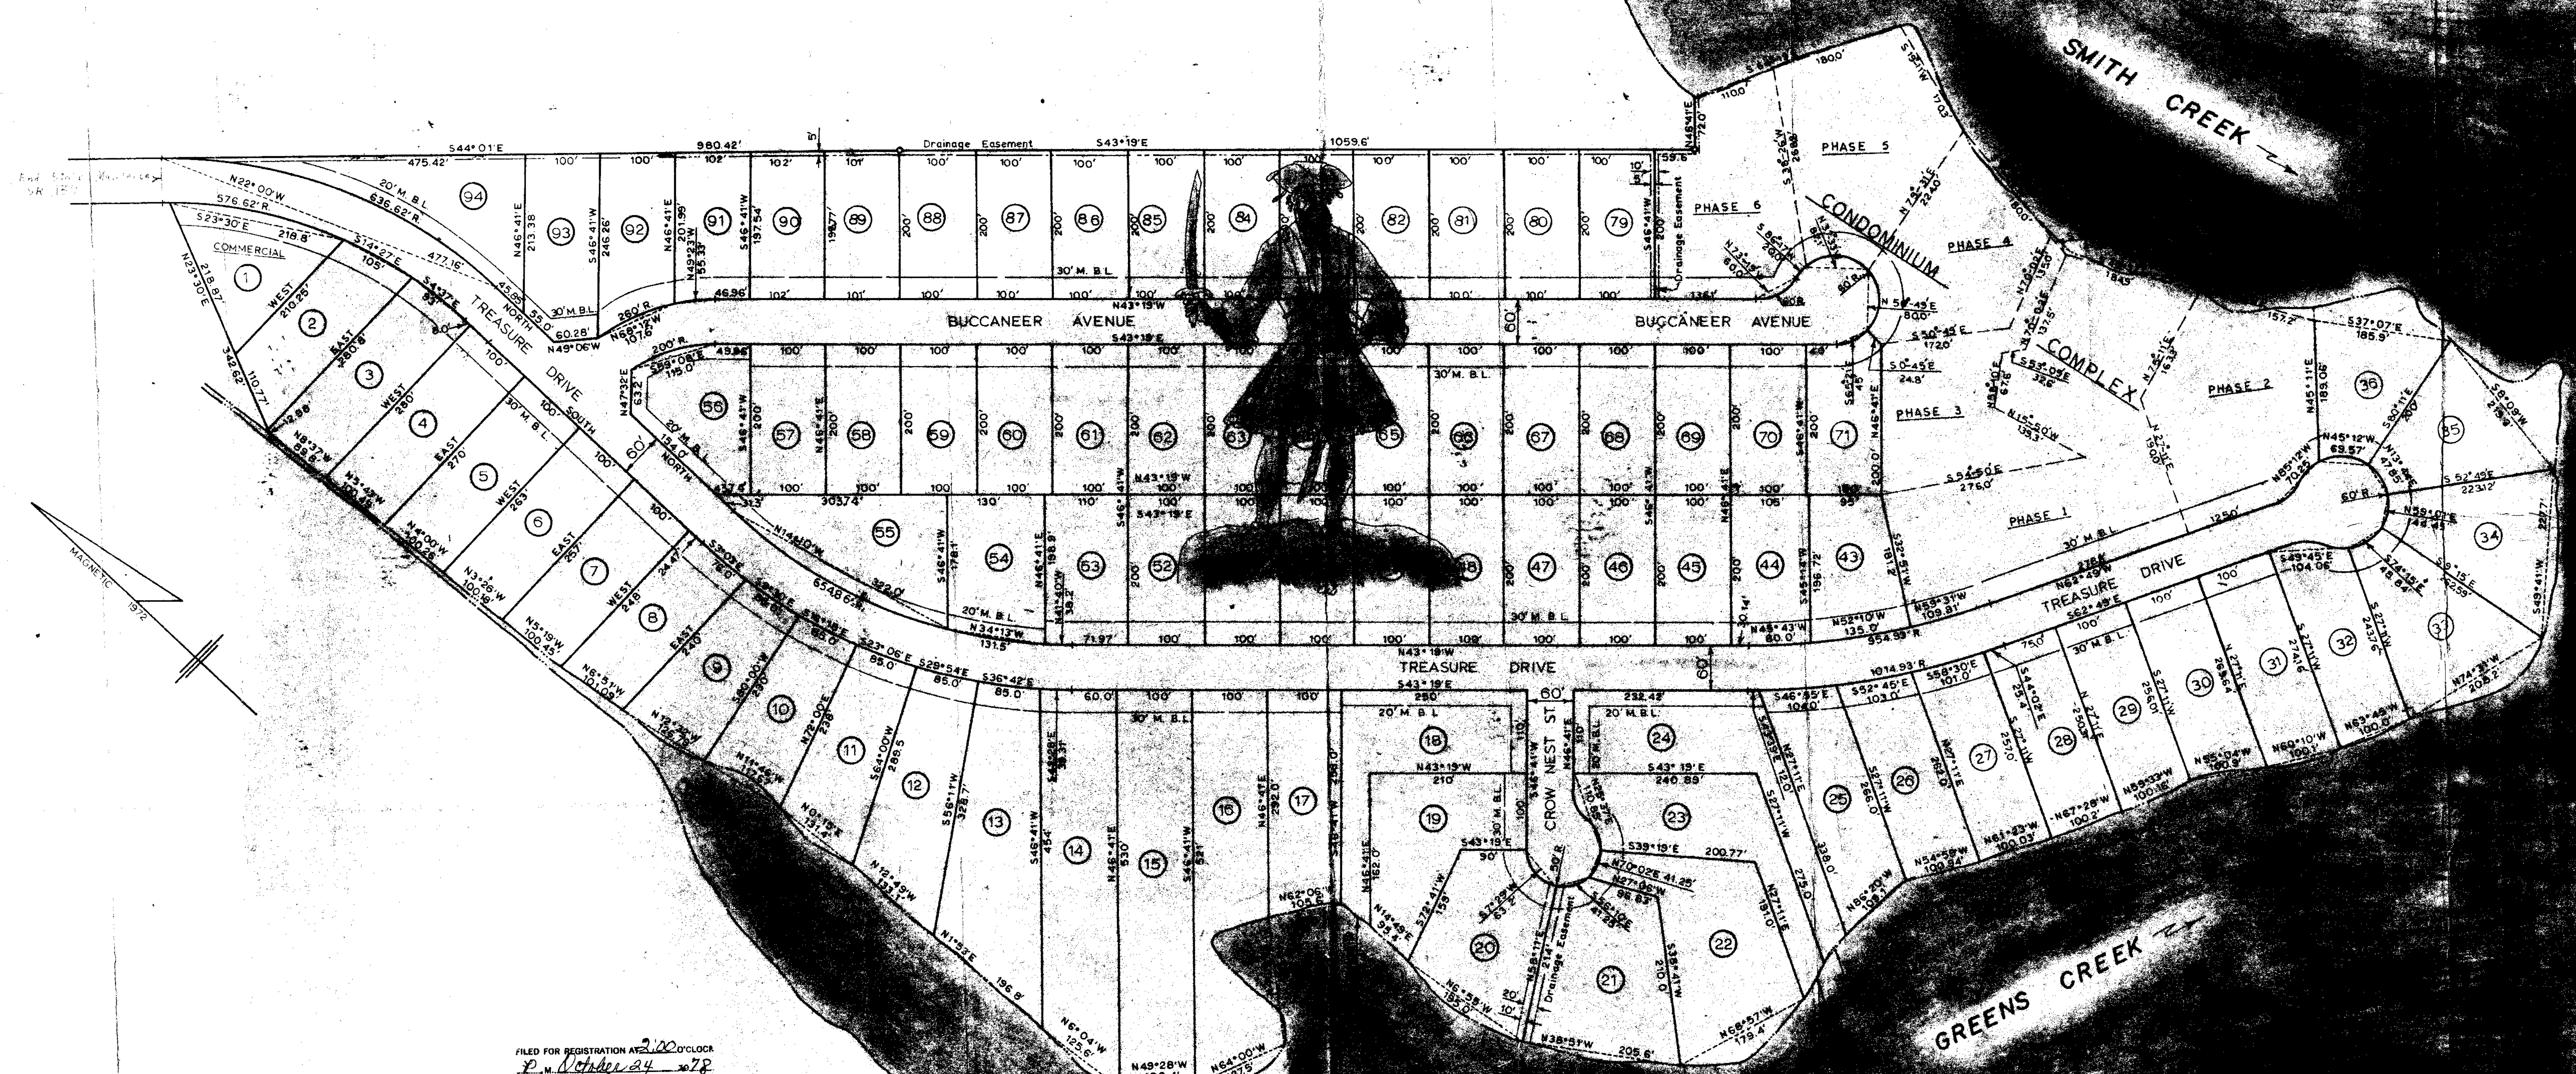

FILED FOR REGISTRATION AT 2:00 O'CLOCK
 P. M. October 24 1978
 AND ENROLLED IN THE OFFICE OF THE REGISTER OF DEEDS OF PAMLICO COUNTY, THE
24 DAY OF October 1978
 IN BOOK NO. 9 PAGE 63
W. J. McBeth
 REGISTER OF DEEDS
W. J. McBeth
W. J. McBeth

I, Lex A. Kelly, certify that this map was drawn from an actual survey by me made from a deed description recorded in book 11 page 157 that the error of closure by latitudes and departures is 1/5000 that the map was prepared in accordance with G.S. 47-30, as amended.
 Witness my hand and seal this 16 day of Nov 1978
Lex A. Kelly
 Registered Engineer
 Subscribed and sworn to before me this 16 day of Nov 1978
 NOTARY PUBLIC
 MY commission expires July 16, 1976.

PLAN OF
TEACH'S COVE
 No. 5 Twp, Near Oriental, Pamlico Co., N.C.
 By: Lex A. Kelly, P.E. OCT. 1973
 Scale: 1"=100'
 100' 0' 100' 200' 300' 400'

