
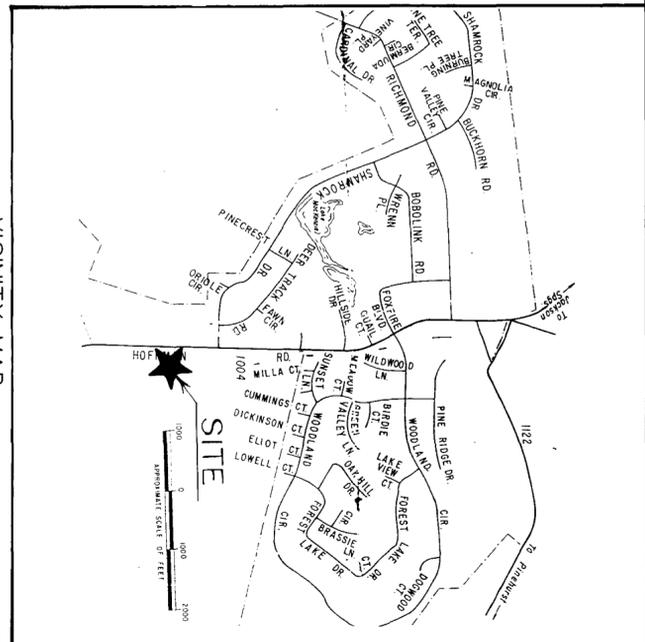
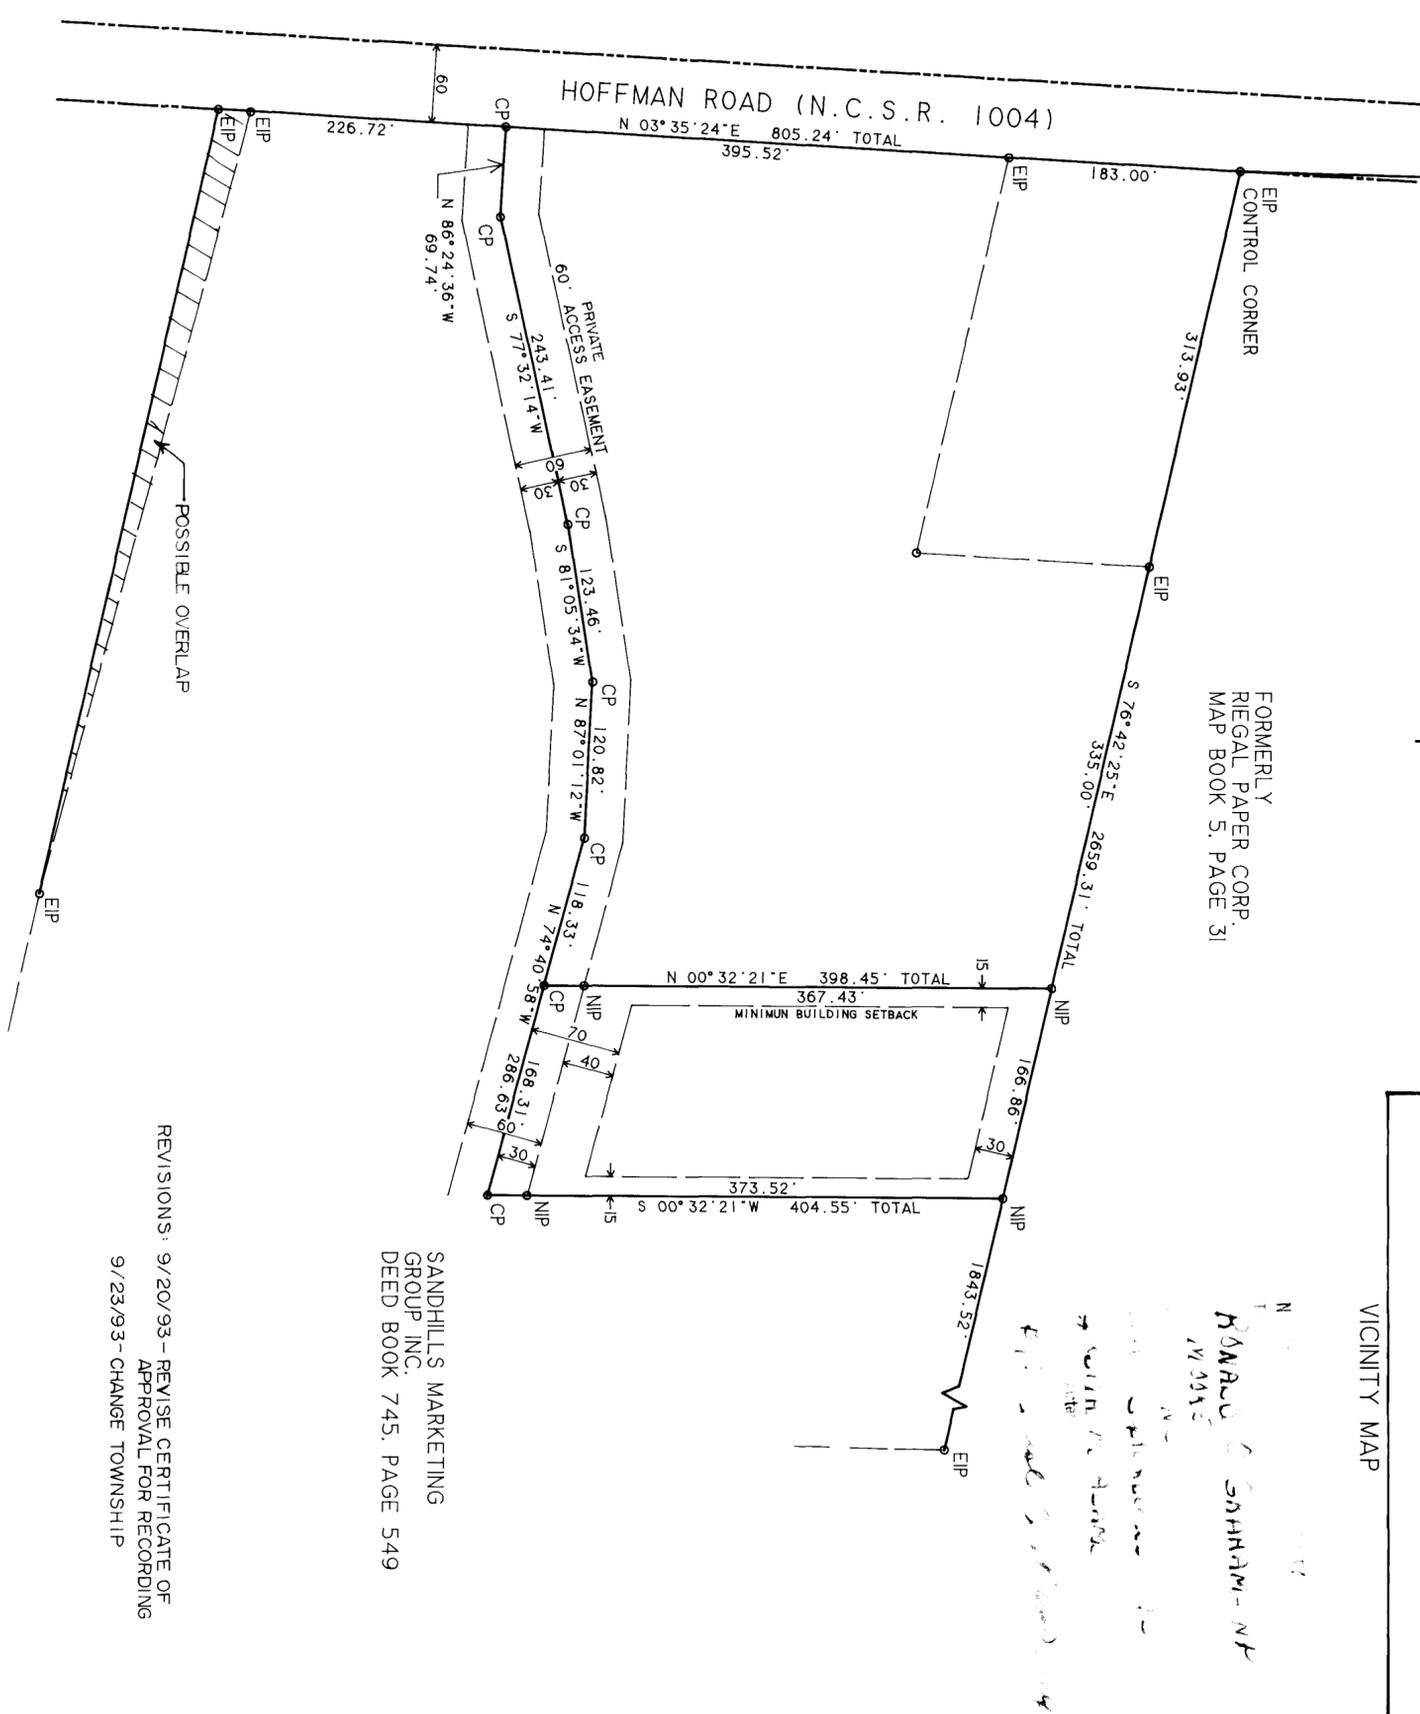


Slide 460

168369

Sept 24 PM 193
 HARRIS
 REGISTERED SURVEYOR
 HOOVER, N.C.

EPK CENTER OF PAVEMENT
 INTERSECTION OF SHAMROCK DRIVE
 AND HOFFMAN ROAD

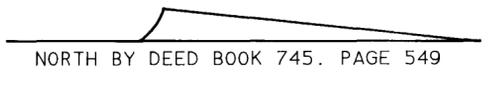


REVISIONS: 9/20/93 - REVISE CERTIFICATE OF APPROVAL FOR RECORDING
 9/23/93 - CHANGE TOWNSHIP

SANDHILLS MARKETING
 GROUP INC.
 DEED BOOK 745, PAGE 549

Handwritten notes:
 RONALD O'GRAHAM
 SANDHILLS
 2/2/93

CERTIFICATE OF SURVEY AND ACCURACY
 I, BENNY L. BROWN, CERTIFY THAT THIS MAP WAS DRAWN UNDER MY SUPERVISION FROM AN ACTUAL SURVEY MADE UNDER MY SUPERVISION. DEED DESCRIPTIONS RECORDED AS SHOWN ON MAP THAT THE BOUNDARIES NOT SURVEYED ARE SHOWN AS BROKEN LINES PLOTTED FROM INFORMATION FOUND IN BOOKS REFERENCED. THAT THE RATIO OF PRECISION AS CALCULATED IS 1:10,000. THAT THIS MAP WAS PREPARED IN ACCORDANCE WITH G.S. 47-30 AS AMENDED. I AM THE ORIGINAL SIGNATURE REGISTRATION NUMBER AND SEAL THIS 16 DAY OF SEPTEMBER, 1993.

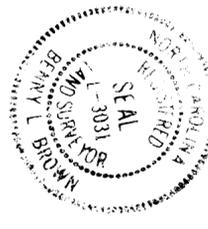

I, RONALD O'GRAHAM, A NOTARY PUBLIC OF THE COUNTY AND STATE AFORE SAID, CERTIFY THAT BENNY L. BROWN, A REGISTERED LAND SURVEYOR, HAS PERSONALLY PREPARED BEFORE ME THIS MAP AND ACKNOWLEDGED THE EXECUTION OF THE FOREGOING INSTRUMENT IN HIS OWN HAND AND OFFICIAL STAMP OR SEAL, THIS 16TH DAY OF SEPTEMBER, 1993.



Signature of Ronald O'Grham
 NOTARY PUBLIC
 MY COMMISSION EXPIRES JANUARY 26, 1998

CERTIFICATE OF APPROVAL FOR RECORDING

I CERTIFY THAT THIS PLAT SHOWN HEREIN COMPLIES WITH THE WATER SUPPLY WATERSHED OVERLAY DISTRICT AND THE SUBDIVISION REGULATIONS OF FOXFIRE VILLAGE, AND IS APPROVED BY THE PLANNING BOARD AND VILLAGE COUNCIL FOR RECORDING IN THE REGISTER OF DEEDS OFFICE.

DATE: *September 15, 1993*
 CHAIRMAN, FOXFIRE VILLAGE PLANNING BOARD
 MAJOR, FOXFIRE VILLAGE

OWNER: SANDHILLS MARKETING GROUP INC.
 DEED REFERENCE: DEED BOOK 745, PAGE 549

NOTE:
 CONTAINS 150 ACRES BY COORDINATE METHOD
 PROPERTY IS NOT IN A SPECIAL FLOOD HAZARD AREA ACCORDING TO MAP NUMBER 37125C050 C OF THE FEDERAL EMERGENCY MANAGEMENT AGENCY, EFFECTIVE DATE: DECEMBER 15, 1989
 THIS SURVEY CREATES A SUBDIVISION OF LAND WITHIN THE SUBDIVISION REGULATION JURISDICTION OF THE VILLAGE OF FOXFIRE, N.C.
 TAX PARCEL: SANDHILLS MAP 12, BLOCK 1, PARCEL 4 ZONED RA-20

SANDHILL TWP., MOORE CO., N.C.



SURVEY FOR: SANDHILLS MARKETING GROUP INC.
 658 SEVEN LAKES NORTH
 WEST END, N.C., 27376

DATE: 9/16/93
 FILE NO.: 1593
 SCALE: 1" = 100'

- LEGEND
- EP EXISTING IRON PIPE
 - CP CALCULATED POINT
 - NP NEW IRON PIPE
 - EGD EXISTING CONCRETE MONUMENT
 - NCD NEW CONCRETE MONUMENT
 - EPK EXISTING P.K. MARK
 - NPK NEW P.K. MARK
 - CA CONTROL MONUMENT
 - ▲ POWER POLE
 - P/W RIGHT-OF-WAY
 - E/E ELECTRIC LINE
 - PL PROPERTY LINE
 - CL CENTERLINE

CENTRAL CAROLINA SURVEYORS, P.A.
 C.C.S. BLDG., HWY. 211
 P.O. Box 431
 West End, North Carolina 27376
 Phone: 919-673-0151