

30137

**CERTIFICATION**  
This survey conforms to standards set forth by the  
State Board of Registration for Land Surveyors  
Category: 1  
Condition: 11  
Exception:  
All corners not marked with surveyor's registration number  
Description of lot not prepared at time of survey  
Report of findings and opinions not prepared

N\F  
The Heirs of  
H.B. Gilbert


These lines were established by  
Kolman Timberland Consultants, Inc.  
and they were proven to be wrong

N\F  
Land Company  
Book 1618 Page 365

N\F  
Clinton M. and Cheryl L. Astle  
Book 1314 Page 78

Millicent Z. Carey  
Part of  
Book 1138 Page 722  
17.88 ACRES  
North of Crooked Road

N\F  
Bronfeld Realty Co.  
Book 1453 Page 219

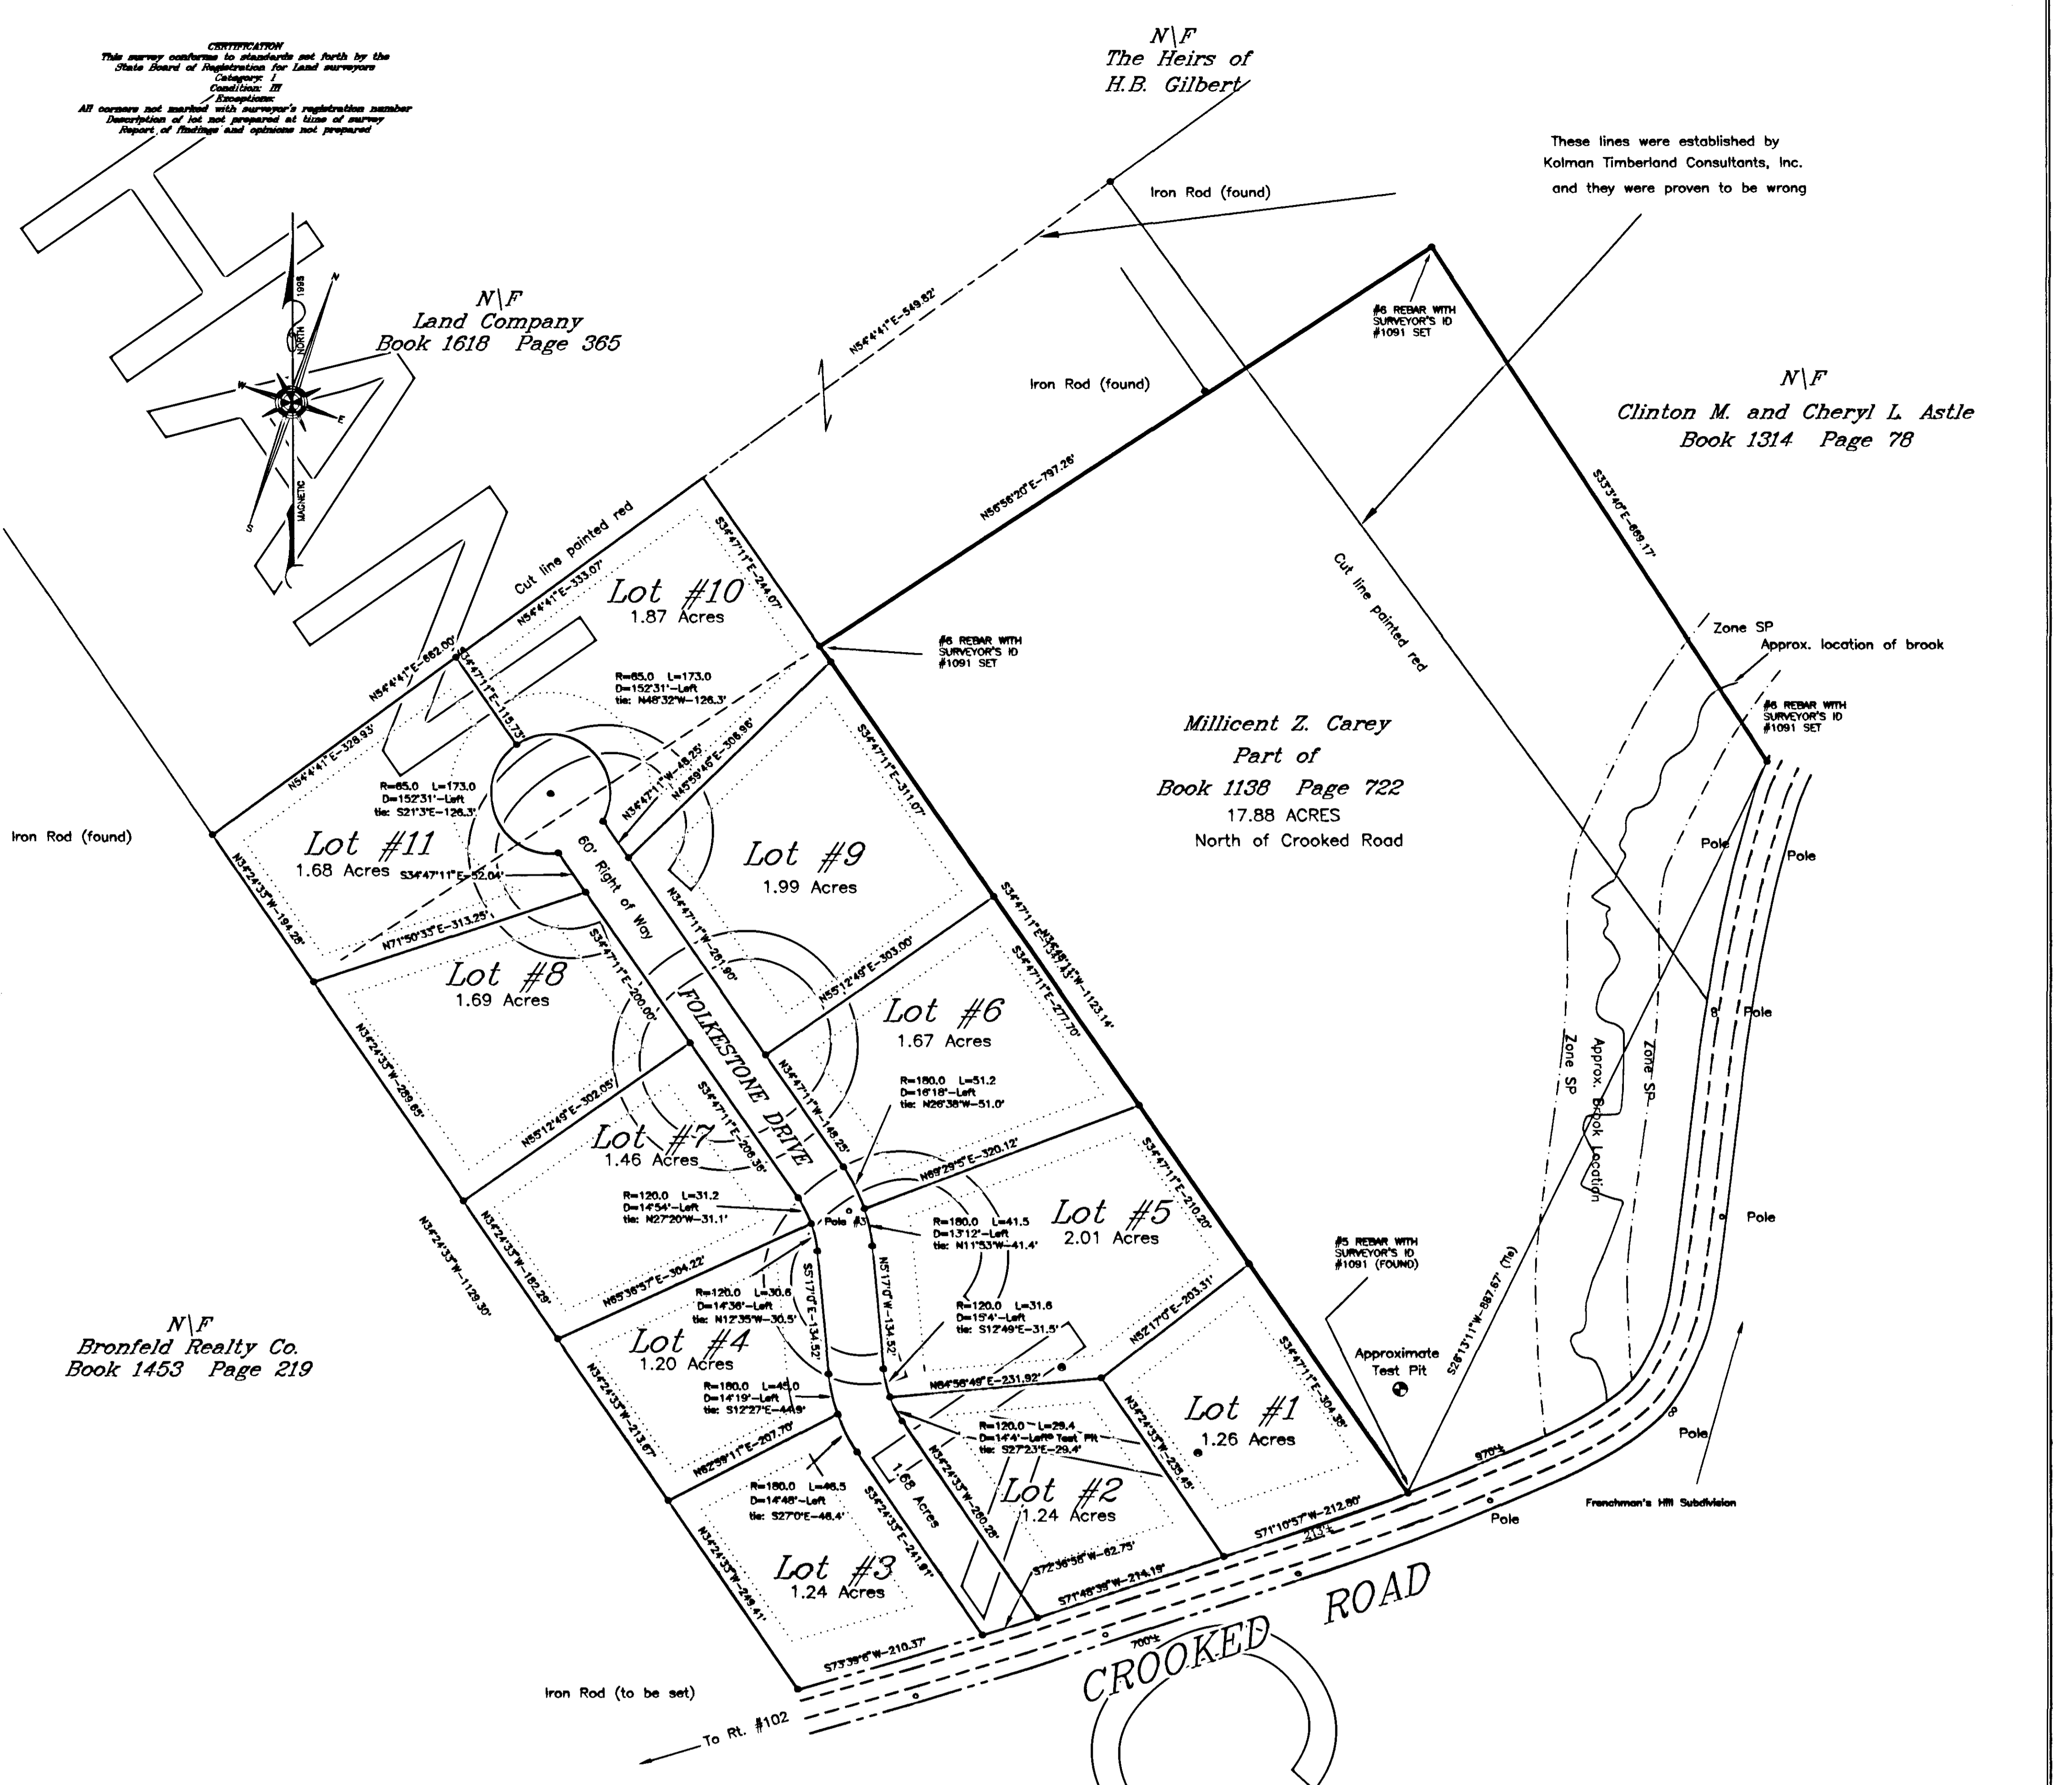

18.99 Acres

THE PURPOSE OF THIS REVISION IS TO CORRECT A MISTAKE BY KOLMAN  
TIMBERLAND CONSULTANTS, INC. AS TO THE SIZE AND SHAPE OF THE  
REMAINING LAND OF MILLICENT Z. CAREY ON THE APPROVED  
FOLKESTONE SUBDIVISION PLAN AS RECORDED IN FILE 27, #108 IN THE  
HANCOCK COUNTY REGISTRY OF DEEDS ON JUNE 6, 1996. THE REMAINING  
LAND OF CAREY WHICH LIES EASTERLY OF LOTS #1,5,6,9 AND 10 AS  
SHOWN ON SAID FOLKESTONE SUBDIVISION PLAN IS A DIFFERENT SHAPE  
AND AREA. THE CORRECT SHAPE AND AREA BEING REFLECTED ON THIS  
AMENDED PLAN. THE LOTS NUMBERED #1-#11 ON THE ORIGINAL  
"FOLKESTONE" SUBDIVISION PLAN HAVE NOT CHANGED.

First Revision  
Of  
"FOLKESTONE"  
A  
Subdivision  
Located  
At  
Town Hill  
Bar Harbor  
Hancock County, Maine  
September 2000 Scale: 1"=100'

By: Edward B. Jackson  
PLS #1091  
Bar Harbor, Maine

0 100 200 300  
SCALE: 1"=100' (1:1200)

Approved By:  
The Town of Bar Harbor  
Planning Board

Chair Pat Mearns Date: 11-5-12

Robert H. H. H.

Michael R.

Linda Shelton

Zone: Town Hill Rural

STATE OF MAINE  
HANCOCK, SS. REGISTRY OF DEEDS  
RECEIVED November 16, 2000  
AT 2:11 P.M. AND RECORDED  
INSTRUMENT NO. 114  
FILE NO. 37  
ATTEST  
Edward B. Jackson  
REGISTER

SEAL

Edward B. Jackson

30137

30137