


5

9

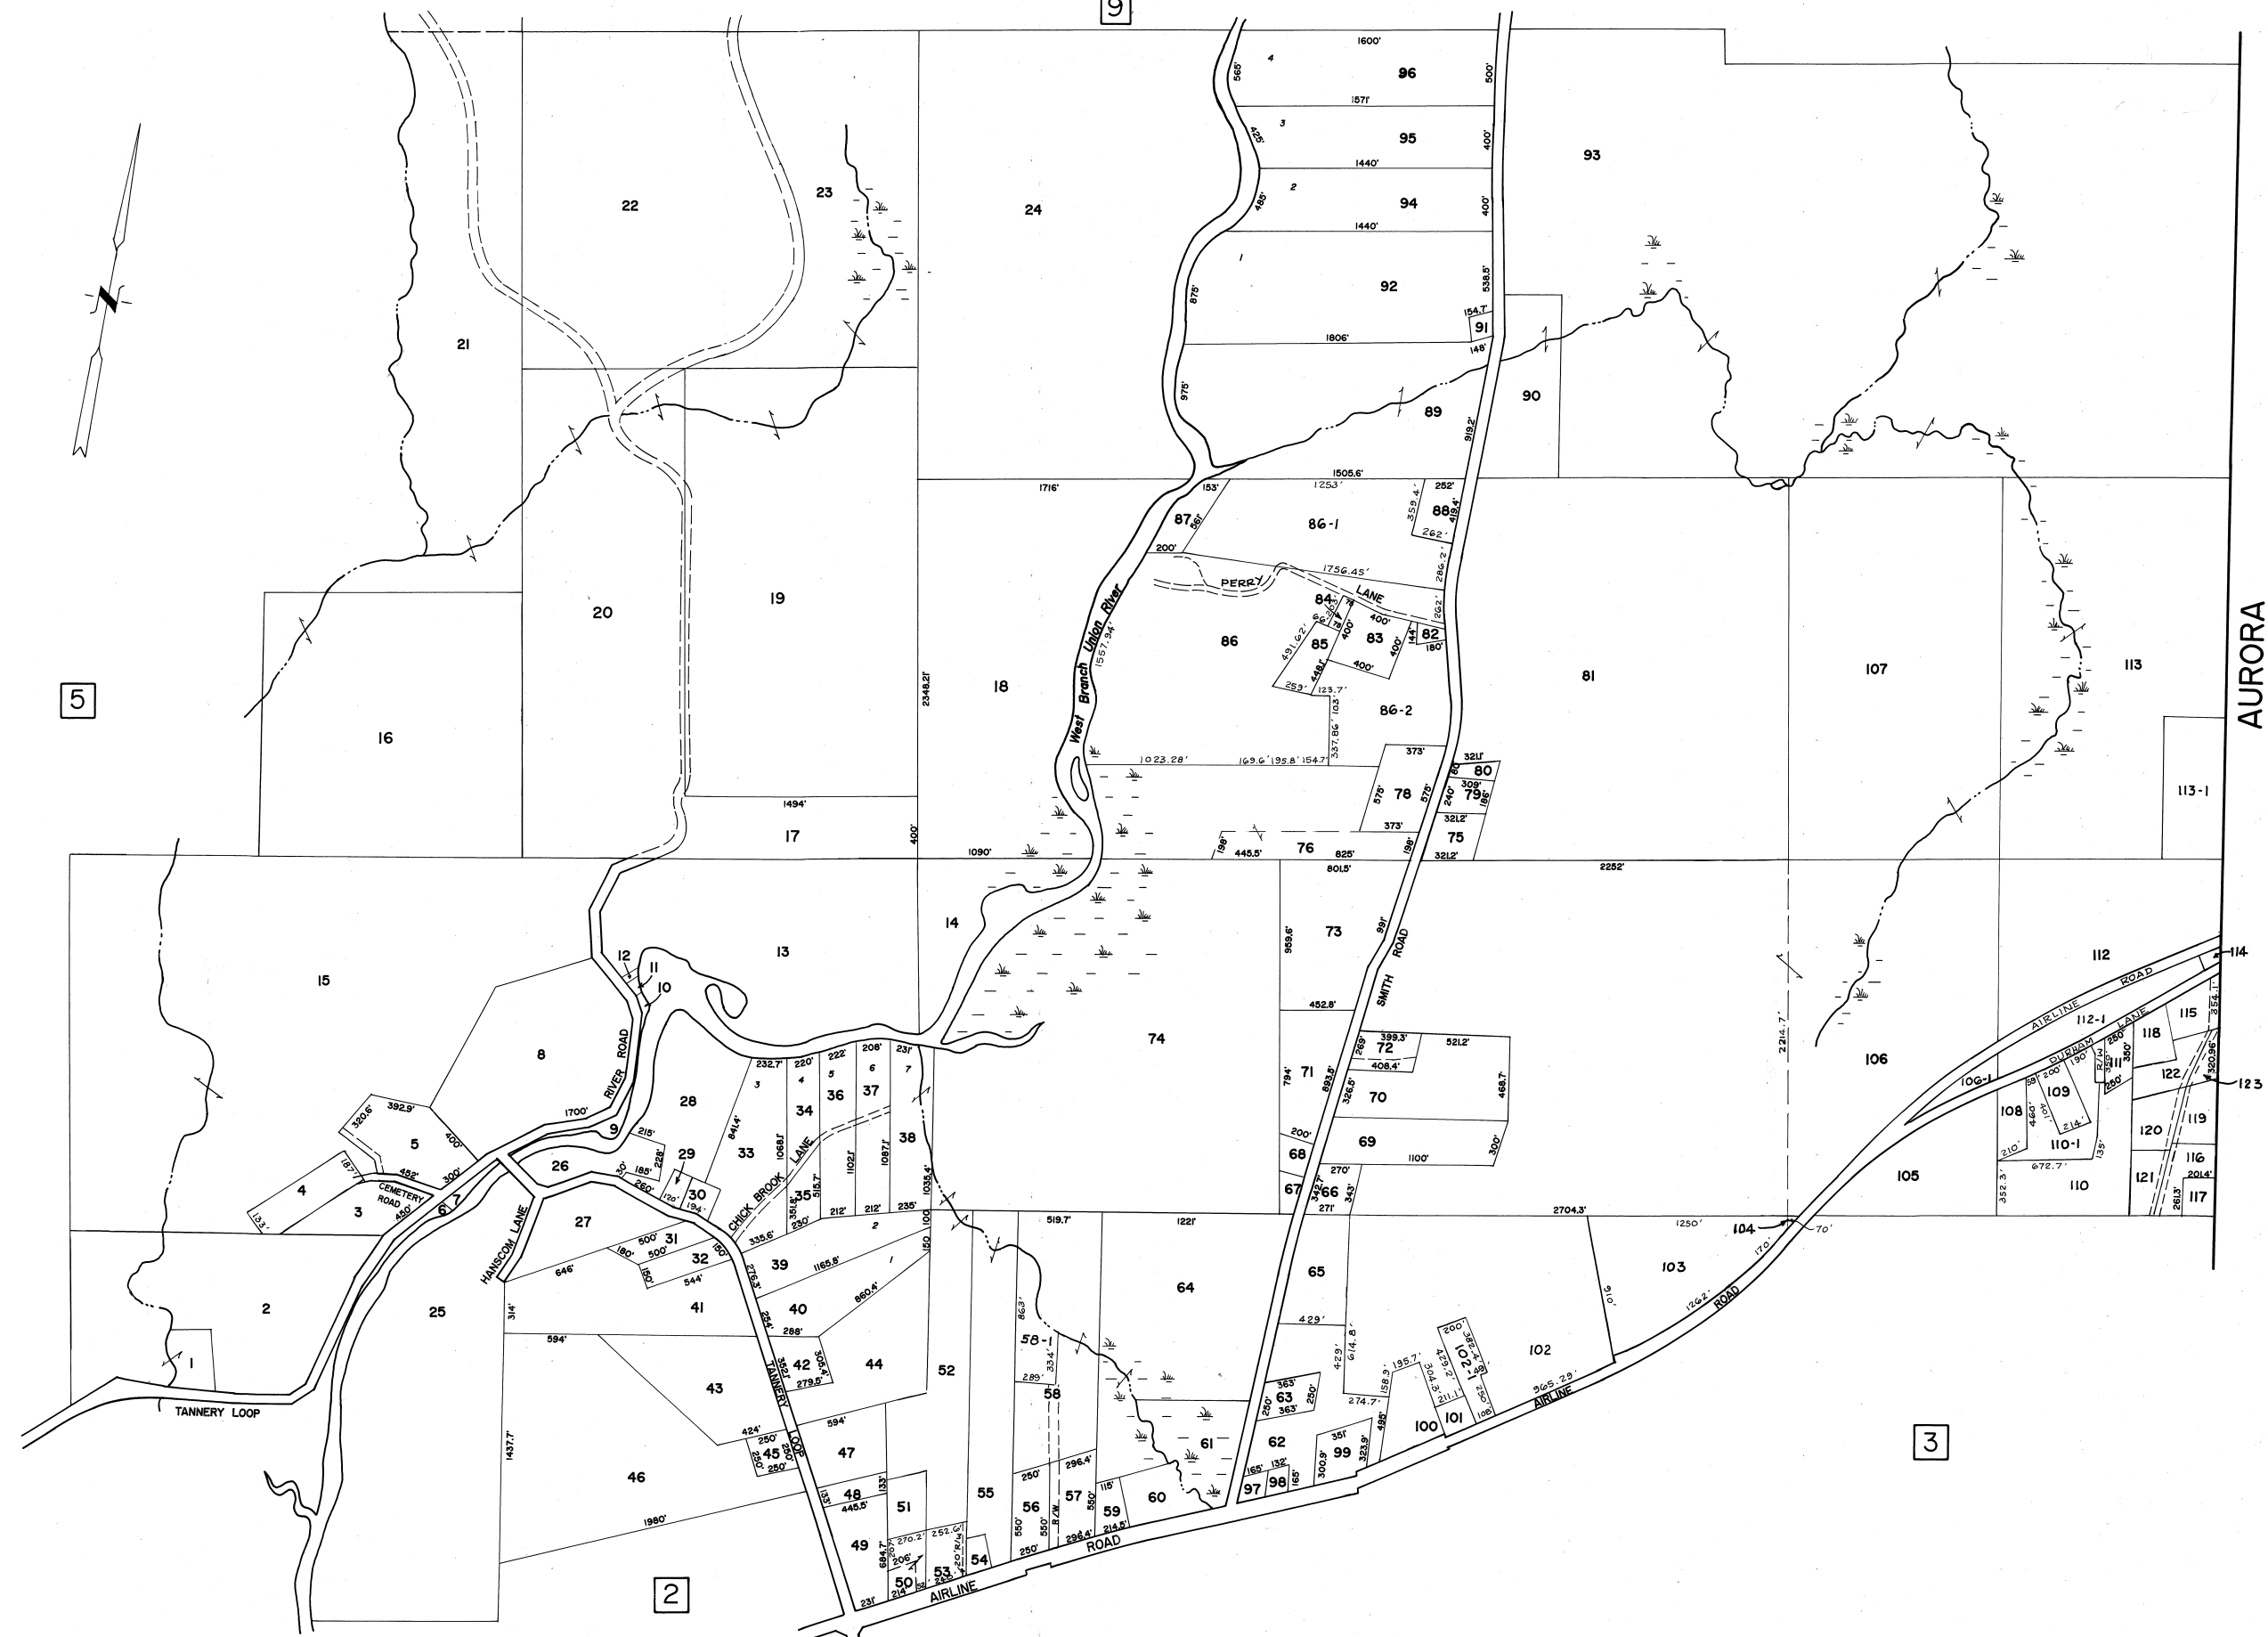

AURORA

3



EMS

EASTERN MAPPING SERVICES
NEWBURGH, MAINE
(207) 234-2777

TAX MAPS ARE NOT SURVEYS. THEY ARE
COMPILED FROM AERIAL PHOTOGRAPHY, EXISTING
SURVEYS, DEEDS, AND LAND OWNERS DESCRIPTIONS.
THEY ARE TO BE USED ONLY FOR ASSESSMENT PURPOSES,
AND NOT FOR CONVEYANCES.

DATE OF AERIAL PHOTOGRAPHY APRIL 9, 1999
DATE OF MAP COMPLETION APRIL 1, 2000
MAP SCALE 1 INCH = 500 FEET

LEGEND
PARCEL NUMBERS 2
MATCH LINE
ADJACENT MAPS 3

TAX MAP
TOWN OF AMHERST
HANCOCK COUNTY, MAINE

MAP NUMBER

6