


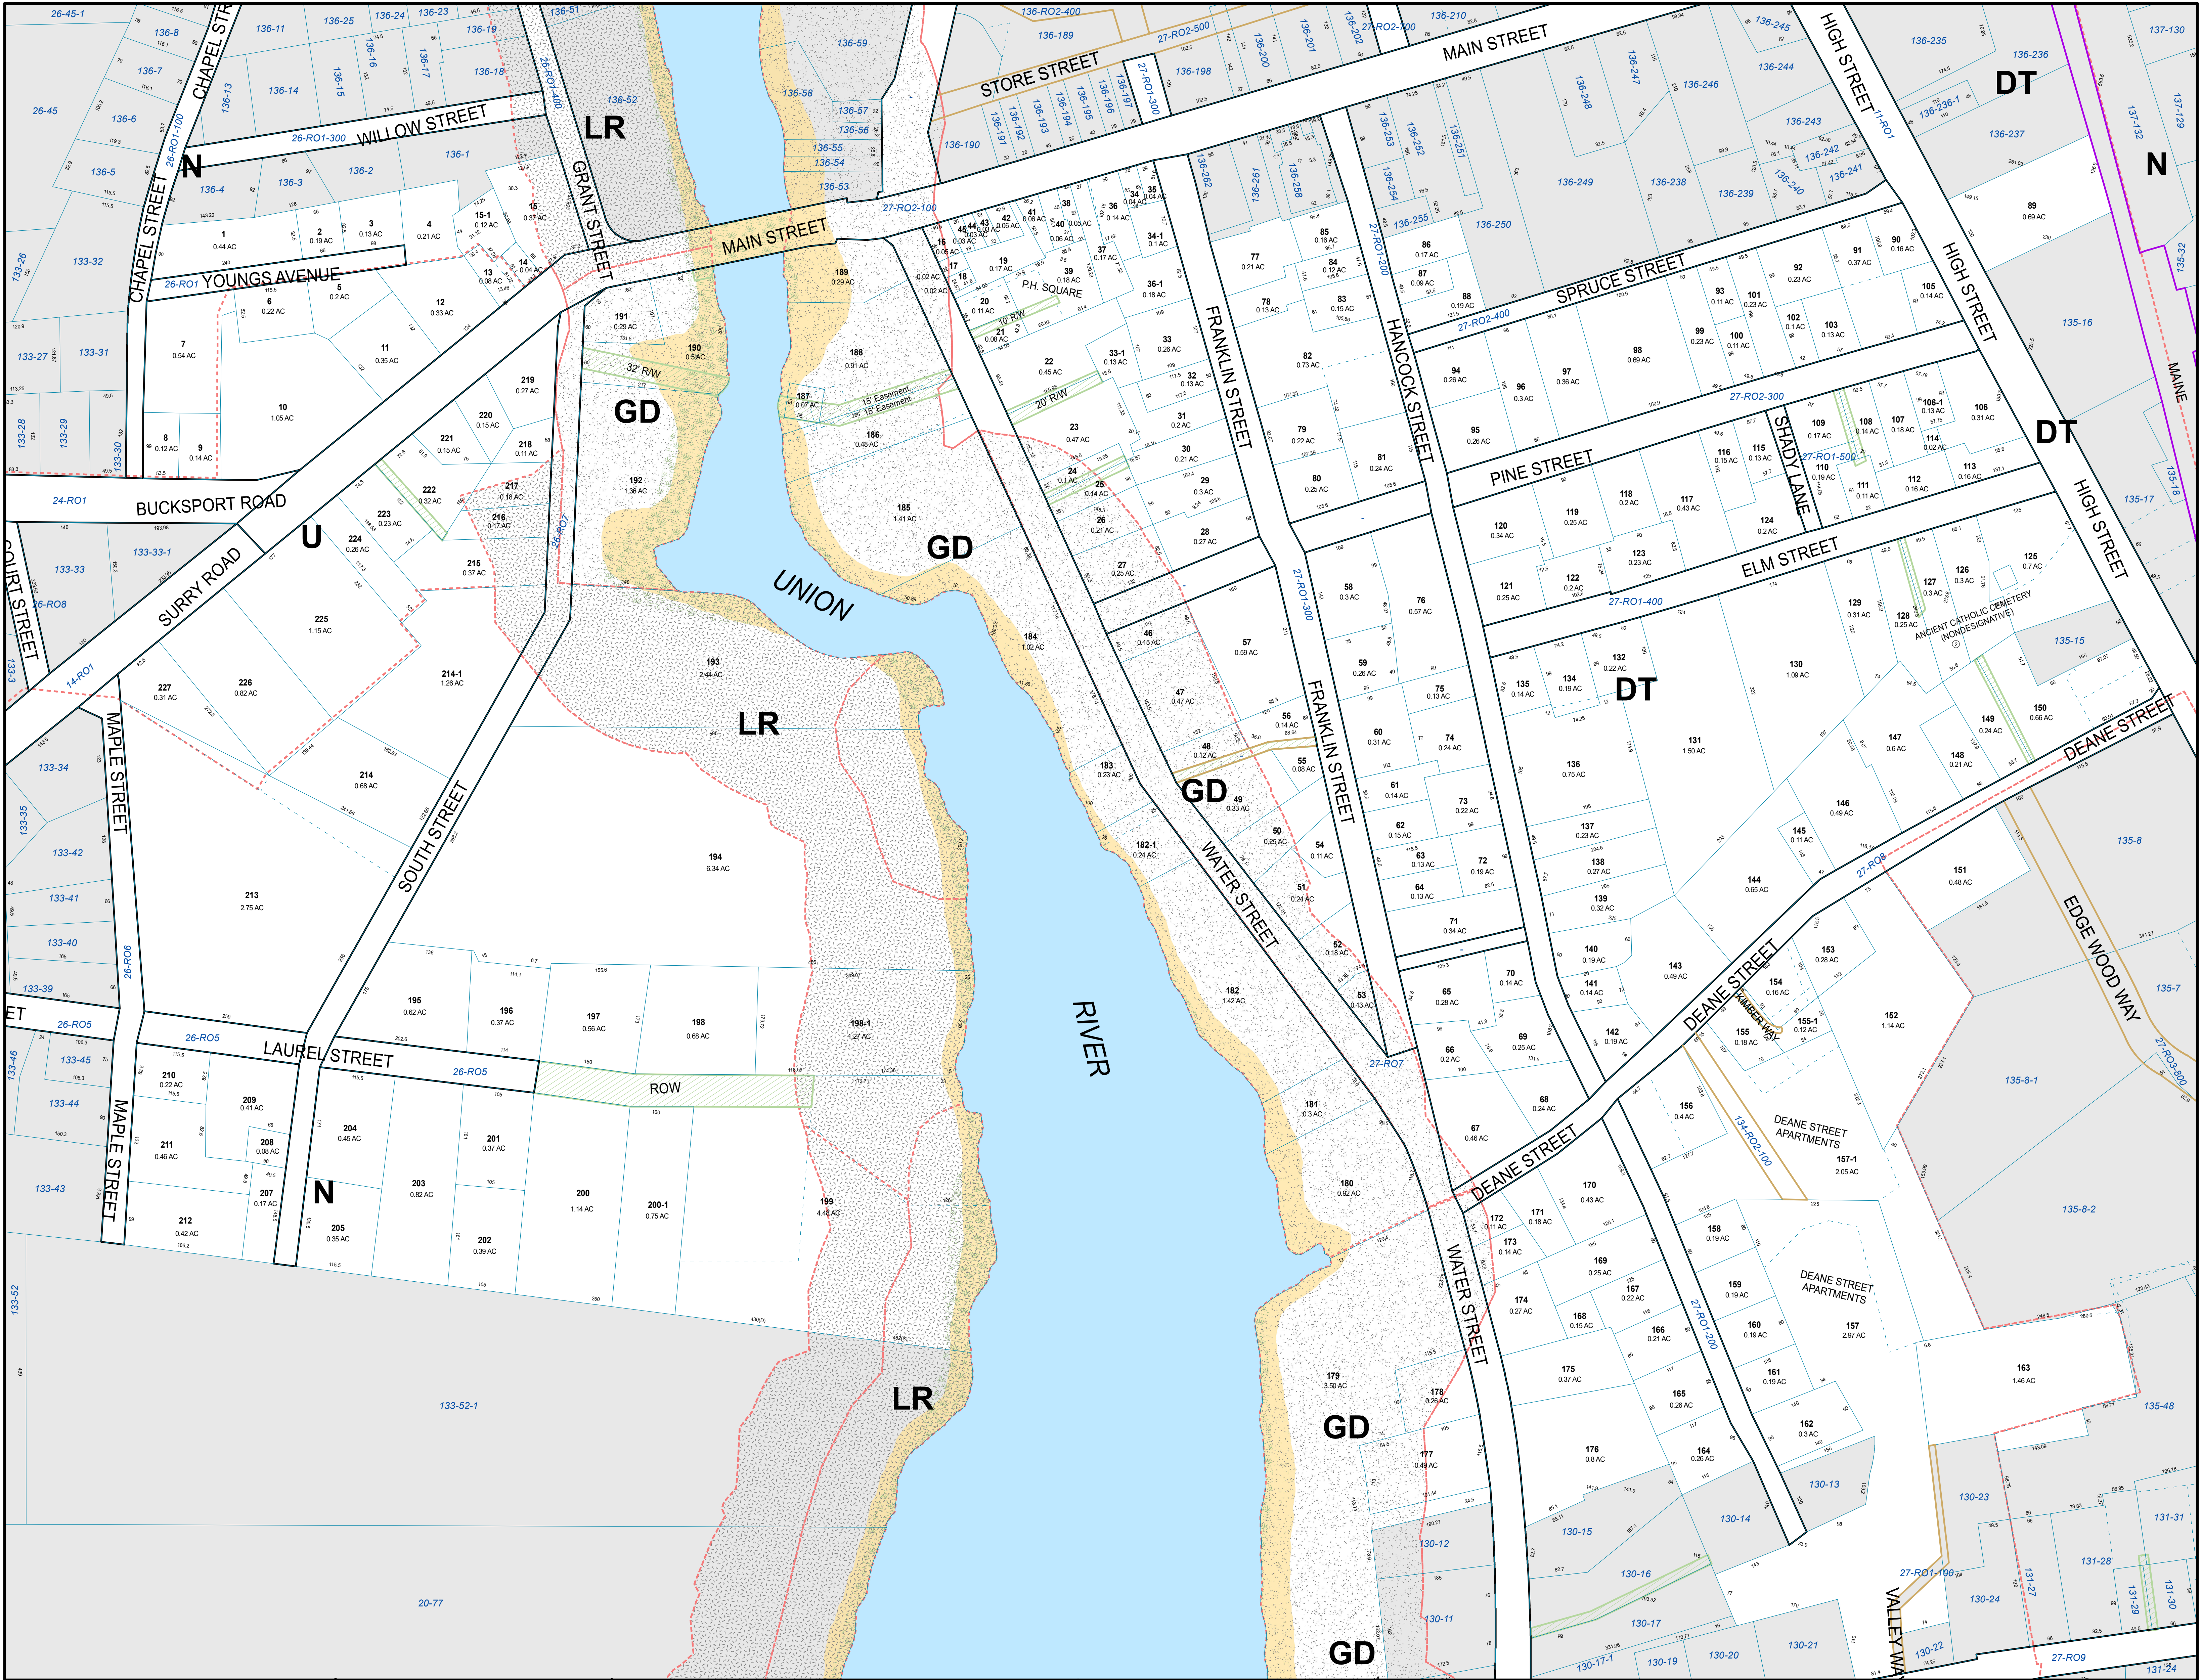

THIS MAP IS FOR ASSESSMENT PURPOSES. IT IS NOT VALID FOR LEGAL DESCRIPTION OR CONVEYANCE.

THE HORIZONTAL DATUM IS THE MAINE STATE PLANE COORDINATE SYSTEM, NAD 83.

REVISED AND REPRINTED BY

CAI Technologies

Precision Mapping. Geospatial Solutions.

11 Pleasant Street, Littleton, NH 03561

800.322.4540 - www.cai-tech.com

LEGEND

Parcel Boundary	TIF Zone	Shoreland Zoning	Flood Zones 2016
Public Right-of-Way	Development District	Drinking Water Protection (DW)	A
Private Right-of-Way	Water Body	General Development (GD)	AE
Railroad Right-of-Way	Perennial Stream	Limited Residential (LR)	VE
Easement	Intermittent Stream	Resource Protection (RP)	
Utility Right-of-Way	Wetland (NWI)	Stream Protection (SP)	
Zoning Boundary			

SCALE: 1" = 100'

FEET: 0 50 100 150 200 250 300

METERS: 0 12.5 25 37.5 50 75

PROPERTY MAPS

ELLSWORTH

MAINE

INDEX DIAGRAM

140	141	142
138	139	140
136	137	138
134	135	136
132	133	134
130	131	132
128	129	130

MAP NO.

134