


TYPICAL SECTION



NOTE:  
IN LIEU OF SILT FENCE EROSION CONTROL MIX CAN BE USED IF  
FOLLOW MAINE EROSION AND SEDIMENT CONTROL BEST MANAGEMENT  
EROSION CONTROL MIX BERM:  
THE ECM BERM SHOULD BE A MINIMUM OF 12" HIGH AND A MINIMUM  
FEET WIDE. ON LONGER OR STEEPER SLOPES, THE BERM WILL NOT  
ABLE TO HOLD. BERMS COMPOSED OF ECM CAN BE RESHAPED WHEN  
EROSION CONTROL MIX:  
THE MIX MUST BE WELL-GRADED WITH AN ORGANIC COMPONENT THAT  
BETWEEN 50 AND 100% OF DRY WEIGHT, AND THAT IS COMPOSED OF  
AND ELONGATED FRAGMENTS. THE MINERAL PORTION OF THE MIX  
NATURALLY INCLUDED IN THE PRODUCT WITH NO LARGER ROCKS (  
AMOUNTS OF FINES (SILTS AND CLAYS). IN STUMP GRINDING, THE  
ORIGINATES FROM THE ROOT BALL AND SHOULD NOT BE REMOVED  
THE MIX SHOULD BE FREE OF REFUSE, MATERIAL TOXIC TO PLANTS  
UNDESIRABLE MATERIAL (BARK CHIPS, GROUND CONSTRUCTION DEBRIS  
WOOD PRODUCTS).

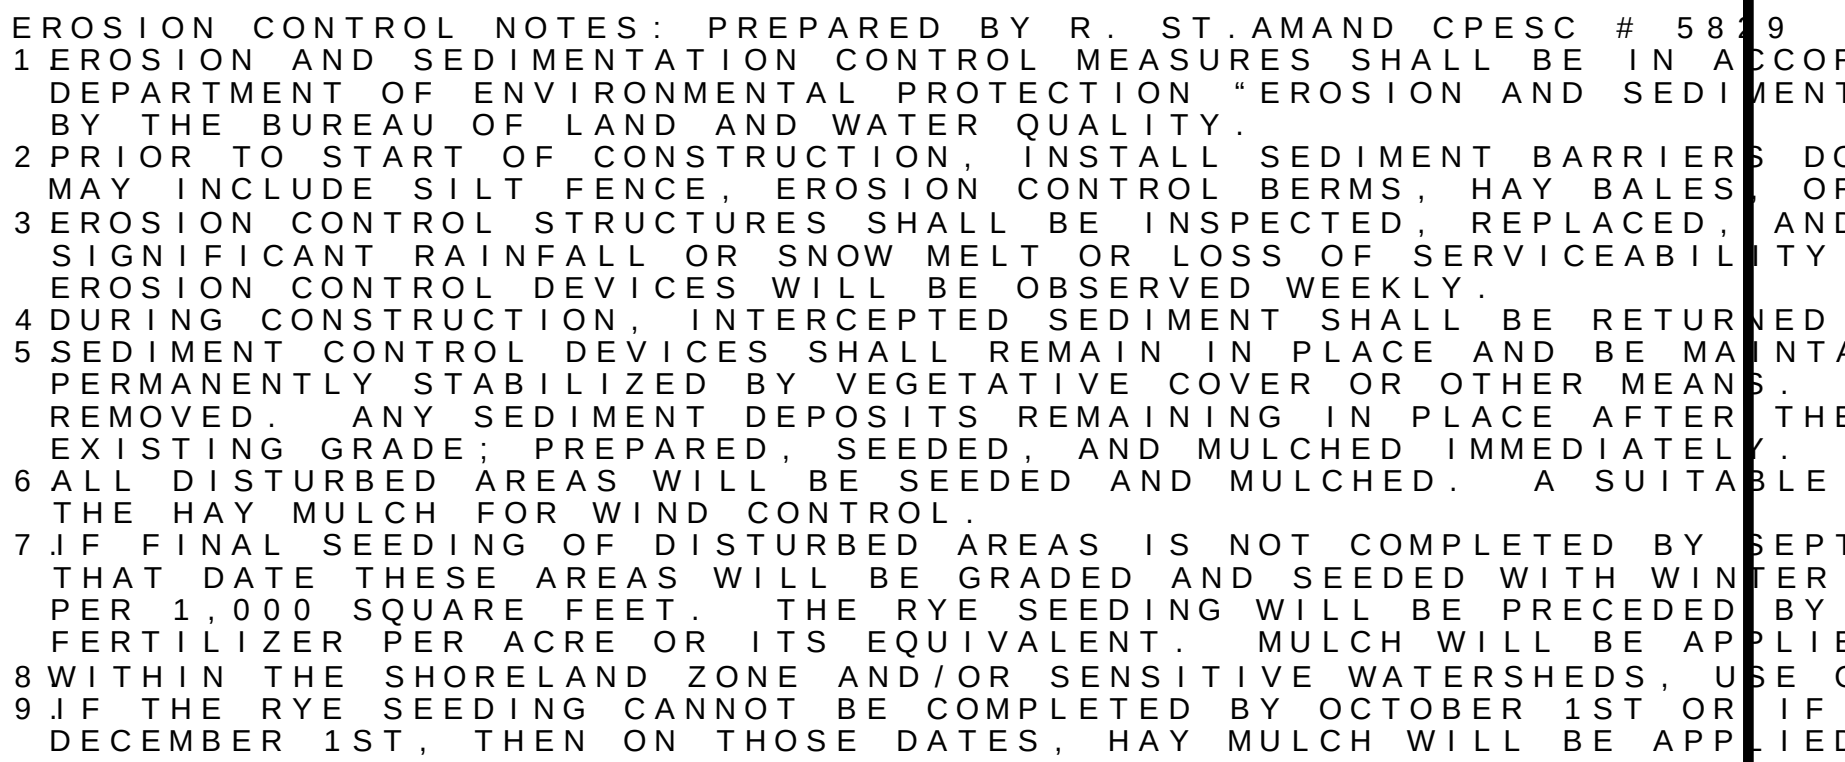

## LEGEND

| EXISTING                                                                              | PROPOSED                                                                              |
|---------------------------------------------------------------------------------------|---------------------------------------------------------------------------------------|
|  |  |
| - HIGH WATER LINE (HWL)                                                               | - PROJECT PARCEL (MGRS)                                                               |
|  |  |
| - EXISTING TREELINE                                                                   | - SETBACK LINE                                                                        |
|  |  |
| - EXISTING CONTOUR                                                                    | - PROPOSED TREELINE                                                                   |
|  |  |
| - EXISTING EDGE OF GRAVE                                                              | - PROPOSED CONTOUR                                                                    |
|  |  |
| - EXISTING OVER HEAD UTILITY                                                          | - PROPOSED EDGE OF GRAVE                                                              |
|  |  |
| - EXISTING UTILITY POLE                                                               | - PROPOSED FORCE MAIN                                                                 |
|                                                                                       |  |
|                                                                                       | - PROPOSED SEWER                                                                      |
|                                                                                       |  |
|                                                                                       | - SILT FENCE                                                                          |

**Draft Print**  
07/14/2023 1:52:58 PM

# Overall Site Plan

Consultants, LLC.

Katherine Springer

L i t t l e   E c h o   L a k e

M o

Desert, Mai

Job N202.2:86



$$\text{Scal}\ddot{e} := 40'$$

Do Not Use for Construction  
For Regulatory Review Only

|     |                      |       |       |      |
|-----|----------------------|-------|-------|------|
| —   | —                    | —     | —     | —    |
| —   | —                    | —     | —     | —    |
| No. | Revision Description | Drwn. | Chk'd | Date |





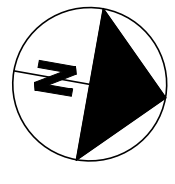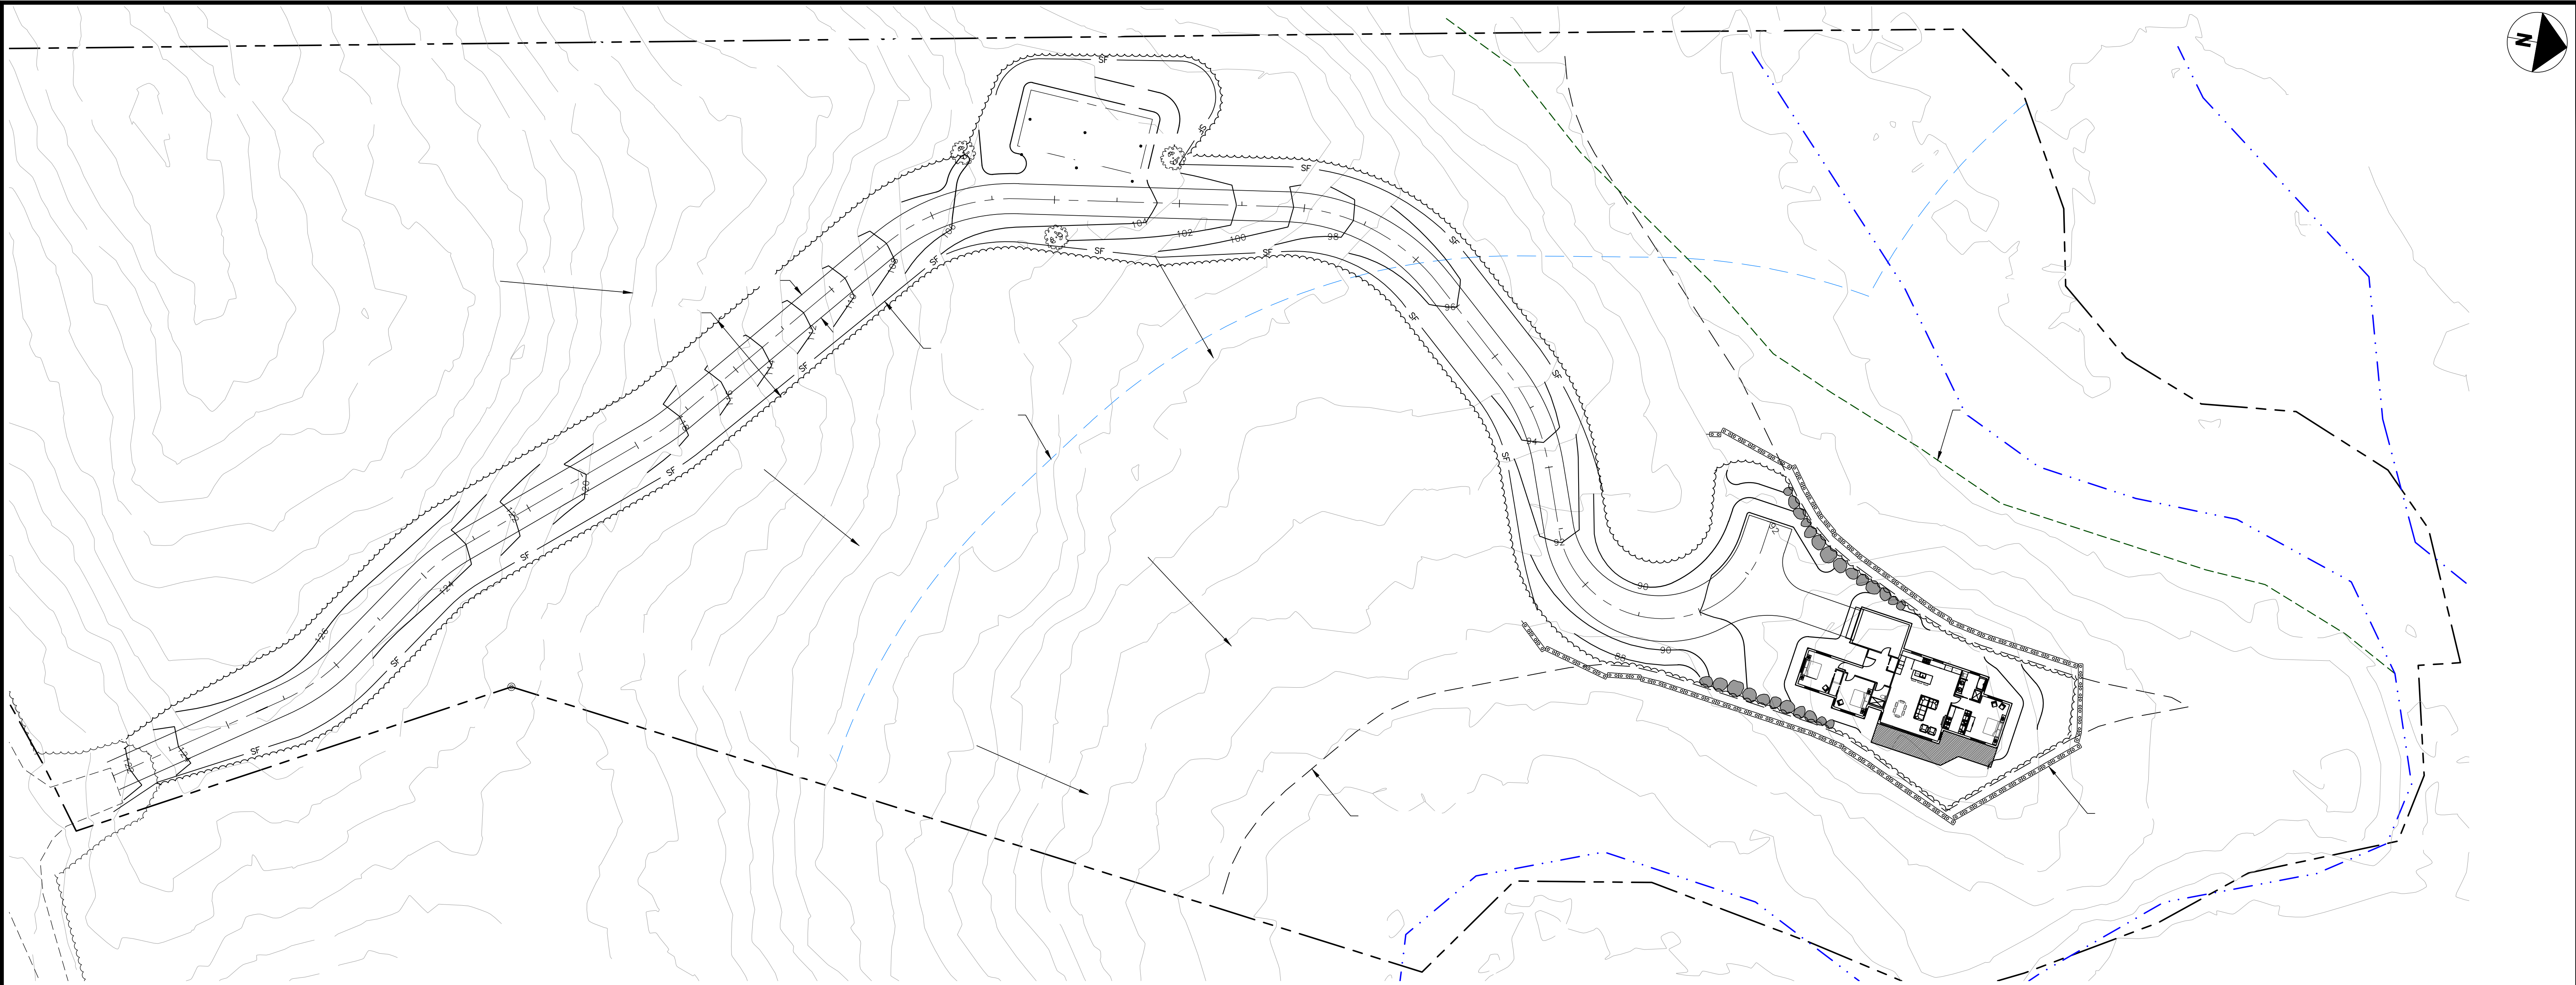

For Review  
07/14/2023 1:52:37 PM



|     |  |                      |  |  |       |       |      |
|-----|--|----------------------|--|--|-------|-------|------|
| No. |  | Revision Description |  |  | Drwn. | Chk'd | Date |
|     |  |                      |  |  |       |       |      |
|     |  |                      |  |  |       |       |      |
|     |  |                      |  |  |       |       |      |