

**BAY ESTATES  
SUBDIVISION**

FOR  
CHARLES DUBAY  
AT  
BAR HARBOR, ME.


JAN. 1983 SCALE 1"=50'  
BY: ROBERT RAYNES R.L.S.  
BAR HARBOR, MAINE

NOTE: THIS PLAN IS A REVISION OF AN  
APPROVED SUBDIVISION PLAN  
DATED DEC. 16, 1975

APPROVED BY THE TOWN OF  
BAR HARBOR PLANNING BOARD

*Joseph J. Jones* 2/10/83  
*Edw. B. Jackson*  
*Ronald E. Beard* 2/11/83  
*Reginald Russell* 2/18/83

STATE OF MAINE  
HANCOCK, SS. REGISTRY OF DEEDS  
RECEIVED *March 1, 1983*  
AT 9:11 A.M. AND RECORDED  
FILE 18-93  
ATTEST  
*Joanne D. Darity*  
REGISTER

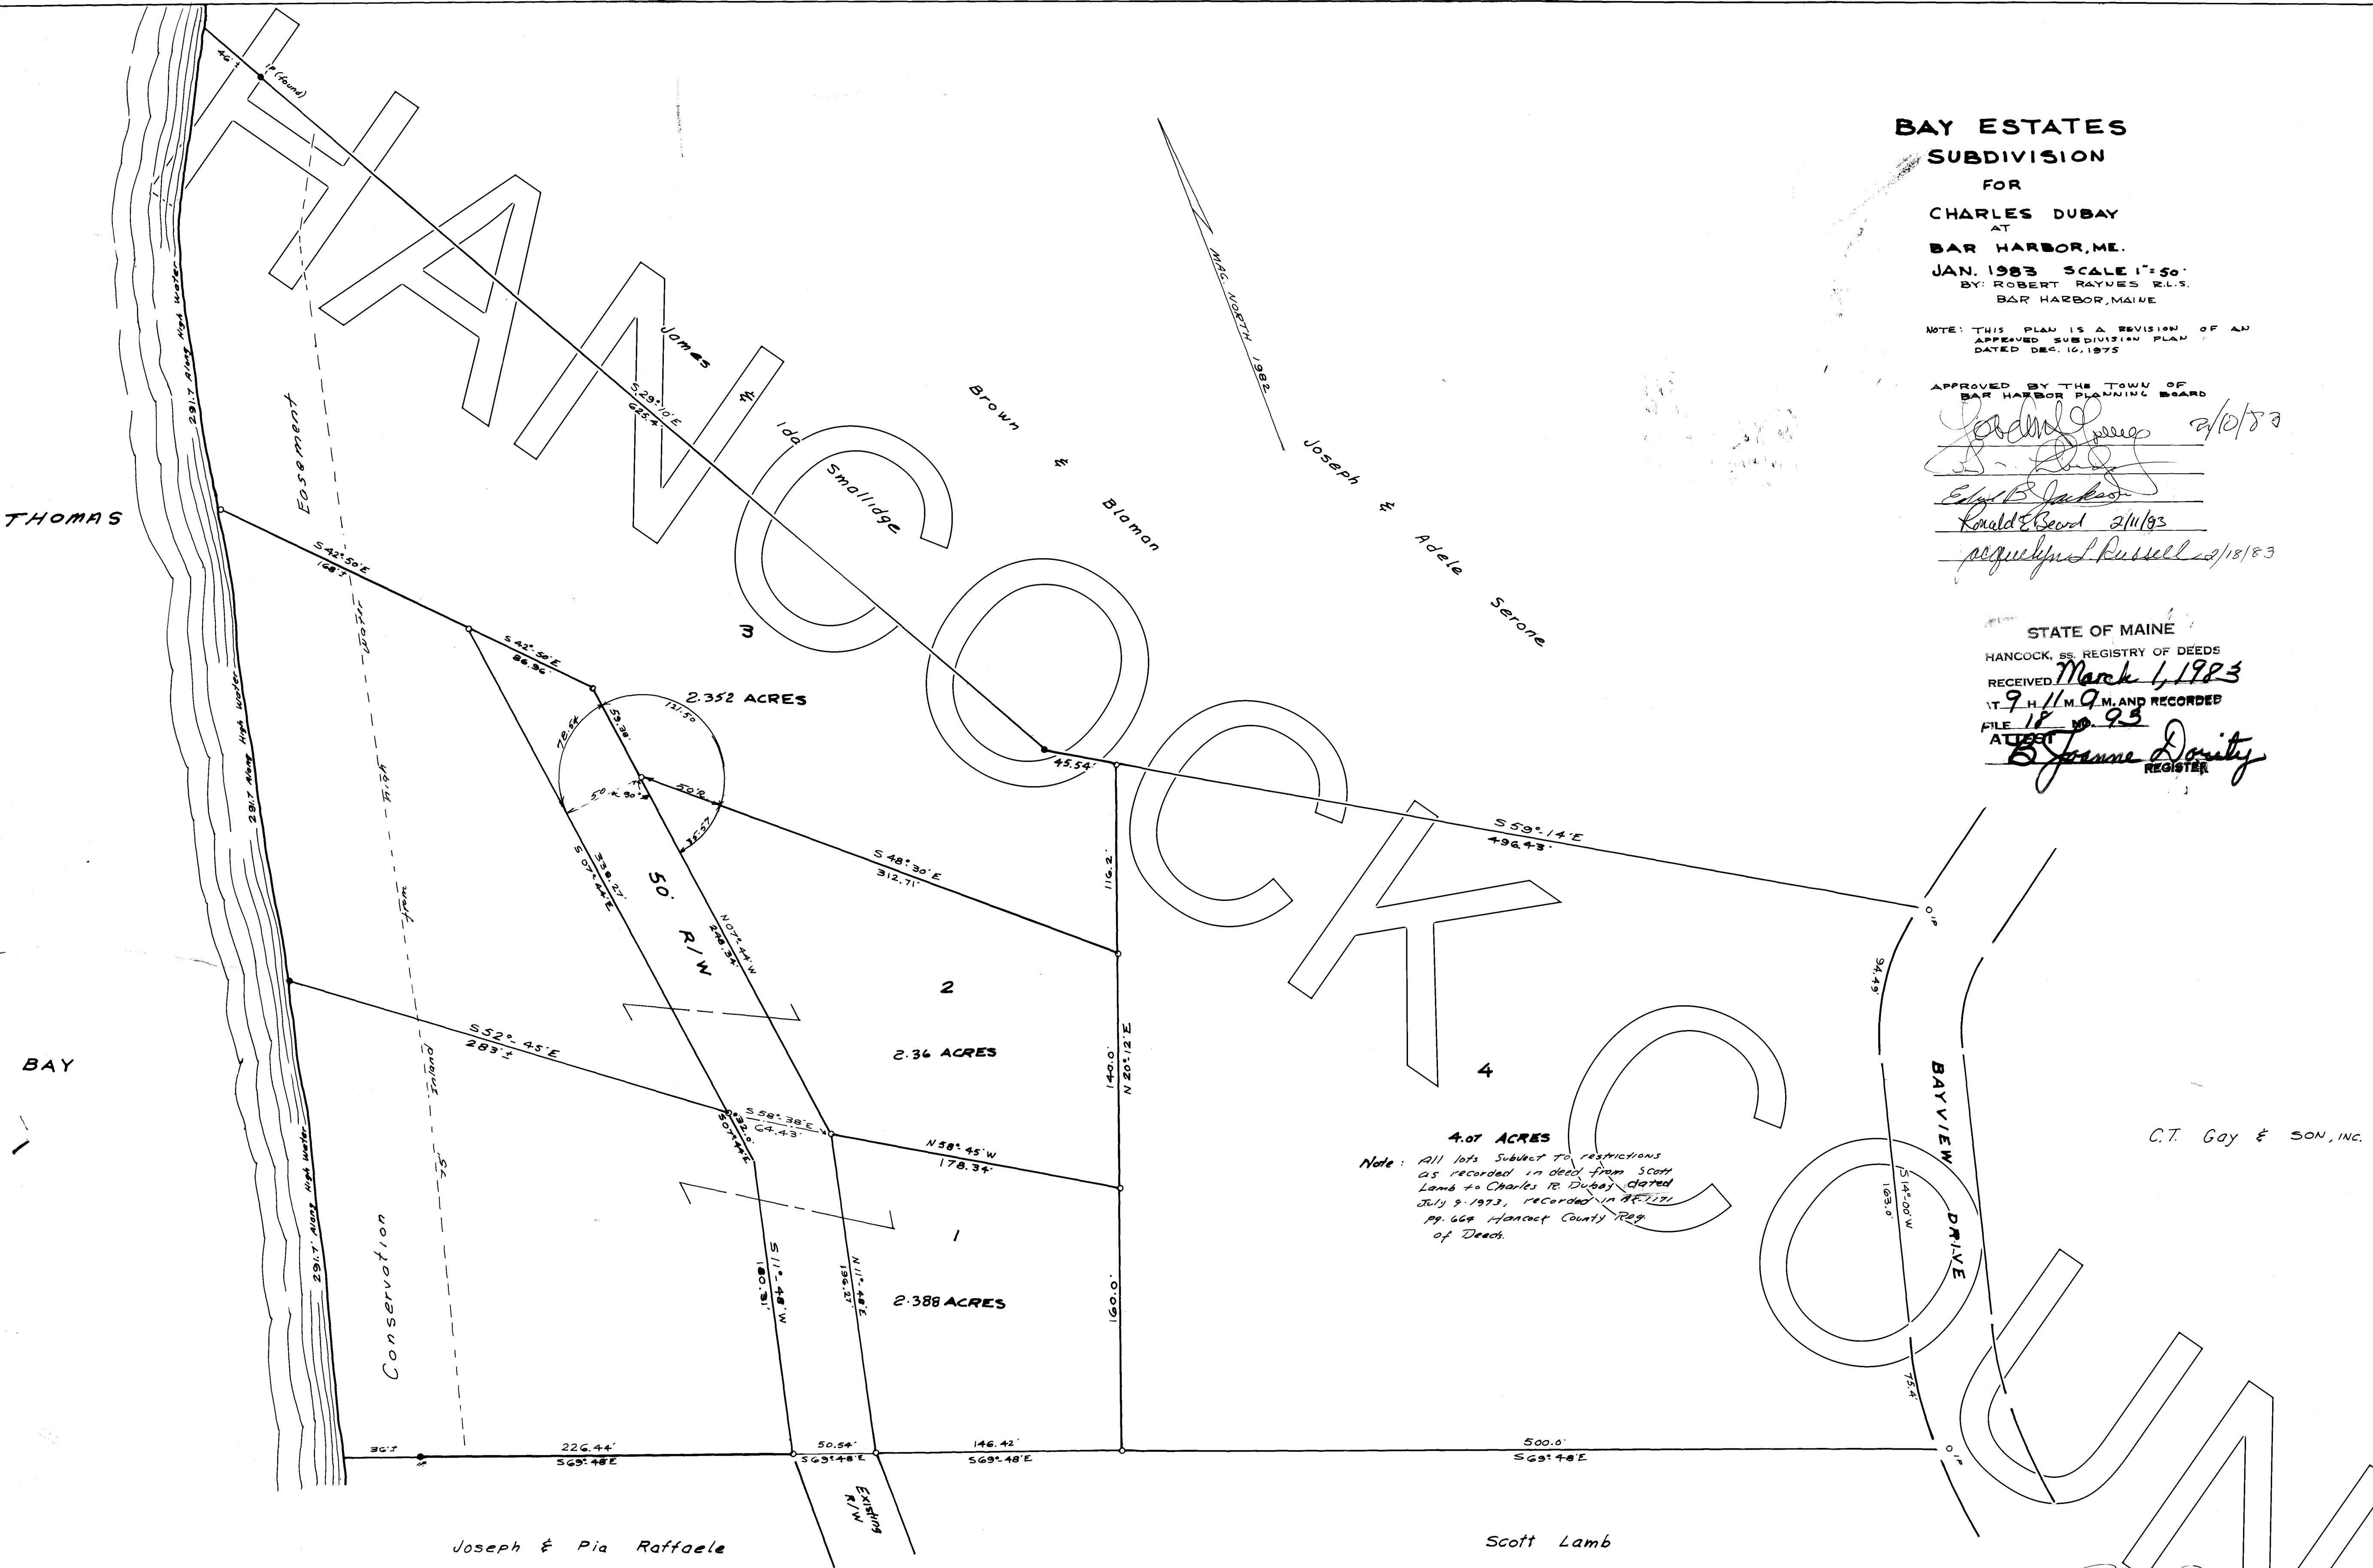

**4.07 ACRES**  
Note: All lots subject to restrictions  
as recorded in deed from Scott  
Lamb to Charles R. Dubay dated  
July 9, 1973, recorded in 88722  
pp. 68 Hancock County Reg.  
of Deeds.

C.T. Gay & SON, INC.

*Robert Raynes R.L.S. 1/13*  
**18-93**