
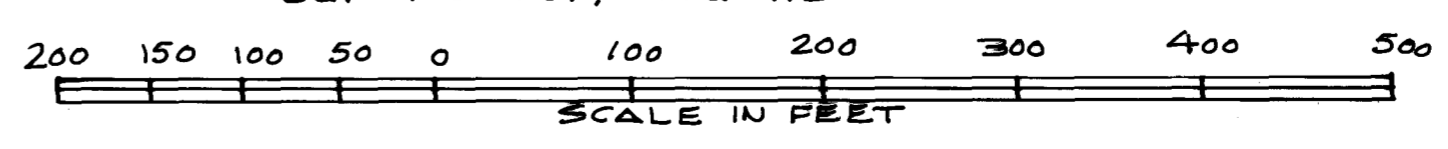


STATE OF MAINE
 HANCOCK, ss. REGISTRY OF DEEDS
 RECEIVED May 6, 1981
 AT 9:30 A.M. AND RECORDED
 FILE NO. 129
 ATTEST
Robert G. Bennock
 REGISTER

APPROVED
 BY THE
 TOWN OF BAR HARBOR PLANNING BOARD
 DATE: May 5, 1981
 CHAIRMAN: *Richard J. Russell*
R. Carvano
Reguelyn J. Russell

PLAN
 SHOWING SUBDIVISION
 FOR
 JOHN S. BAER
 AT
 BAR HARBOR, MAINE
 APRIL 1981 SCALE: SHOWN
 By Edward B. Jackson
 Maine R.L.S. 1091
 Bar Harbor, Maine

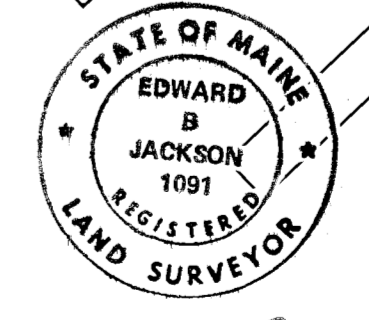

NOTE: THIS PLAN IS A REVISION OF AN APPROVED SUBDIVISION DATED, JUNE 1979
 BOUNDARY SURVEY BY ROBERT RAYNES R.L.S.