


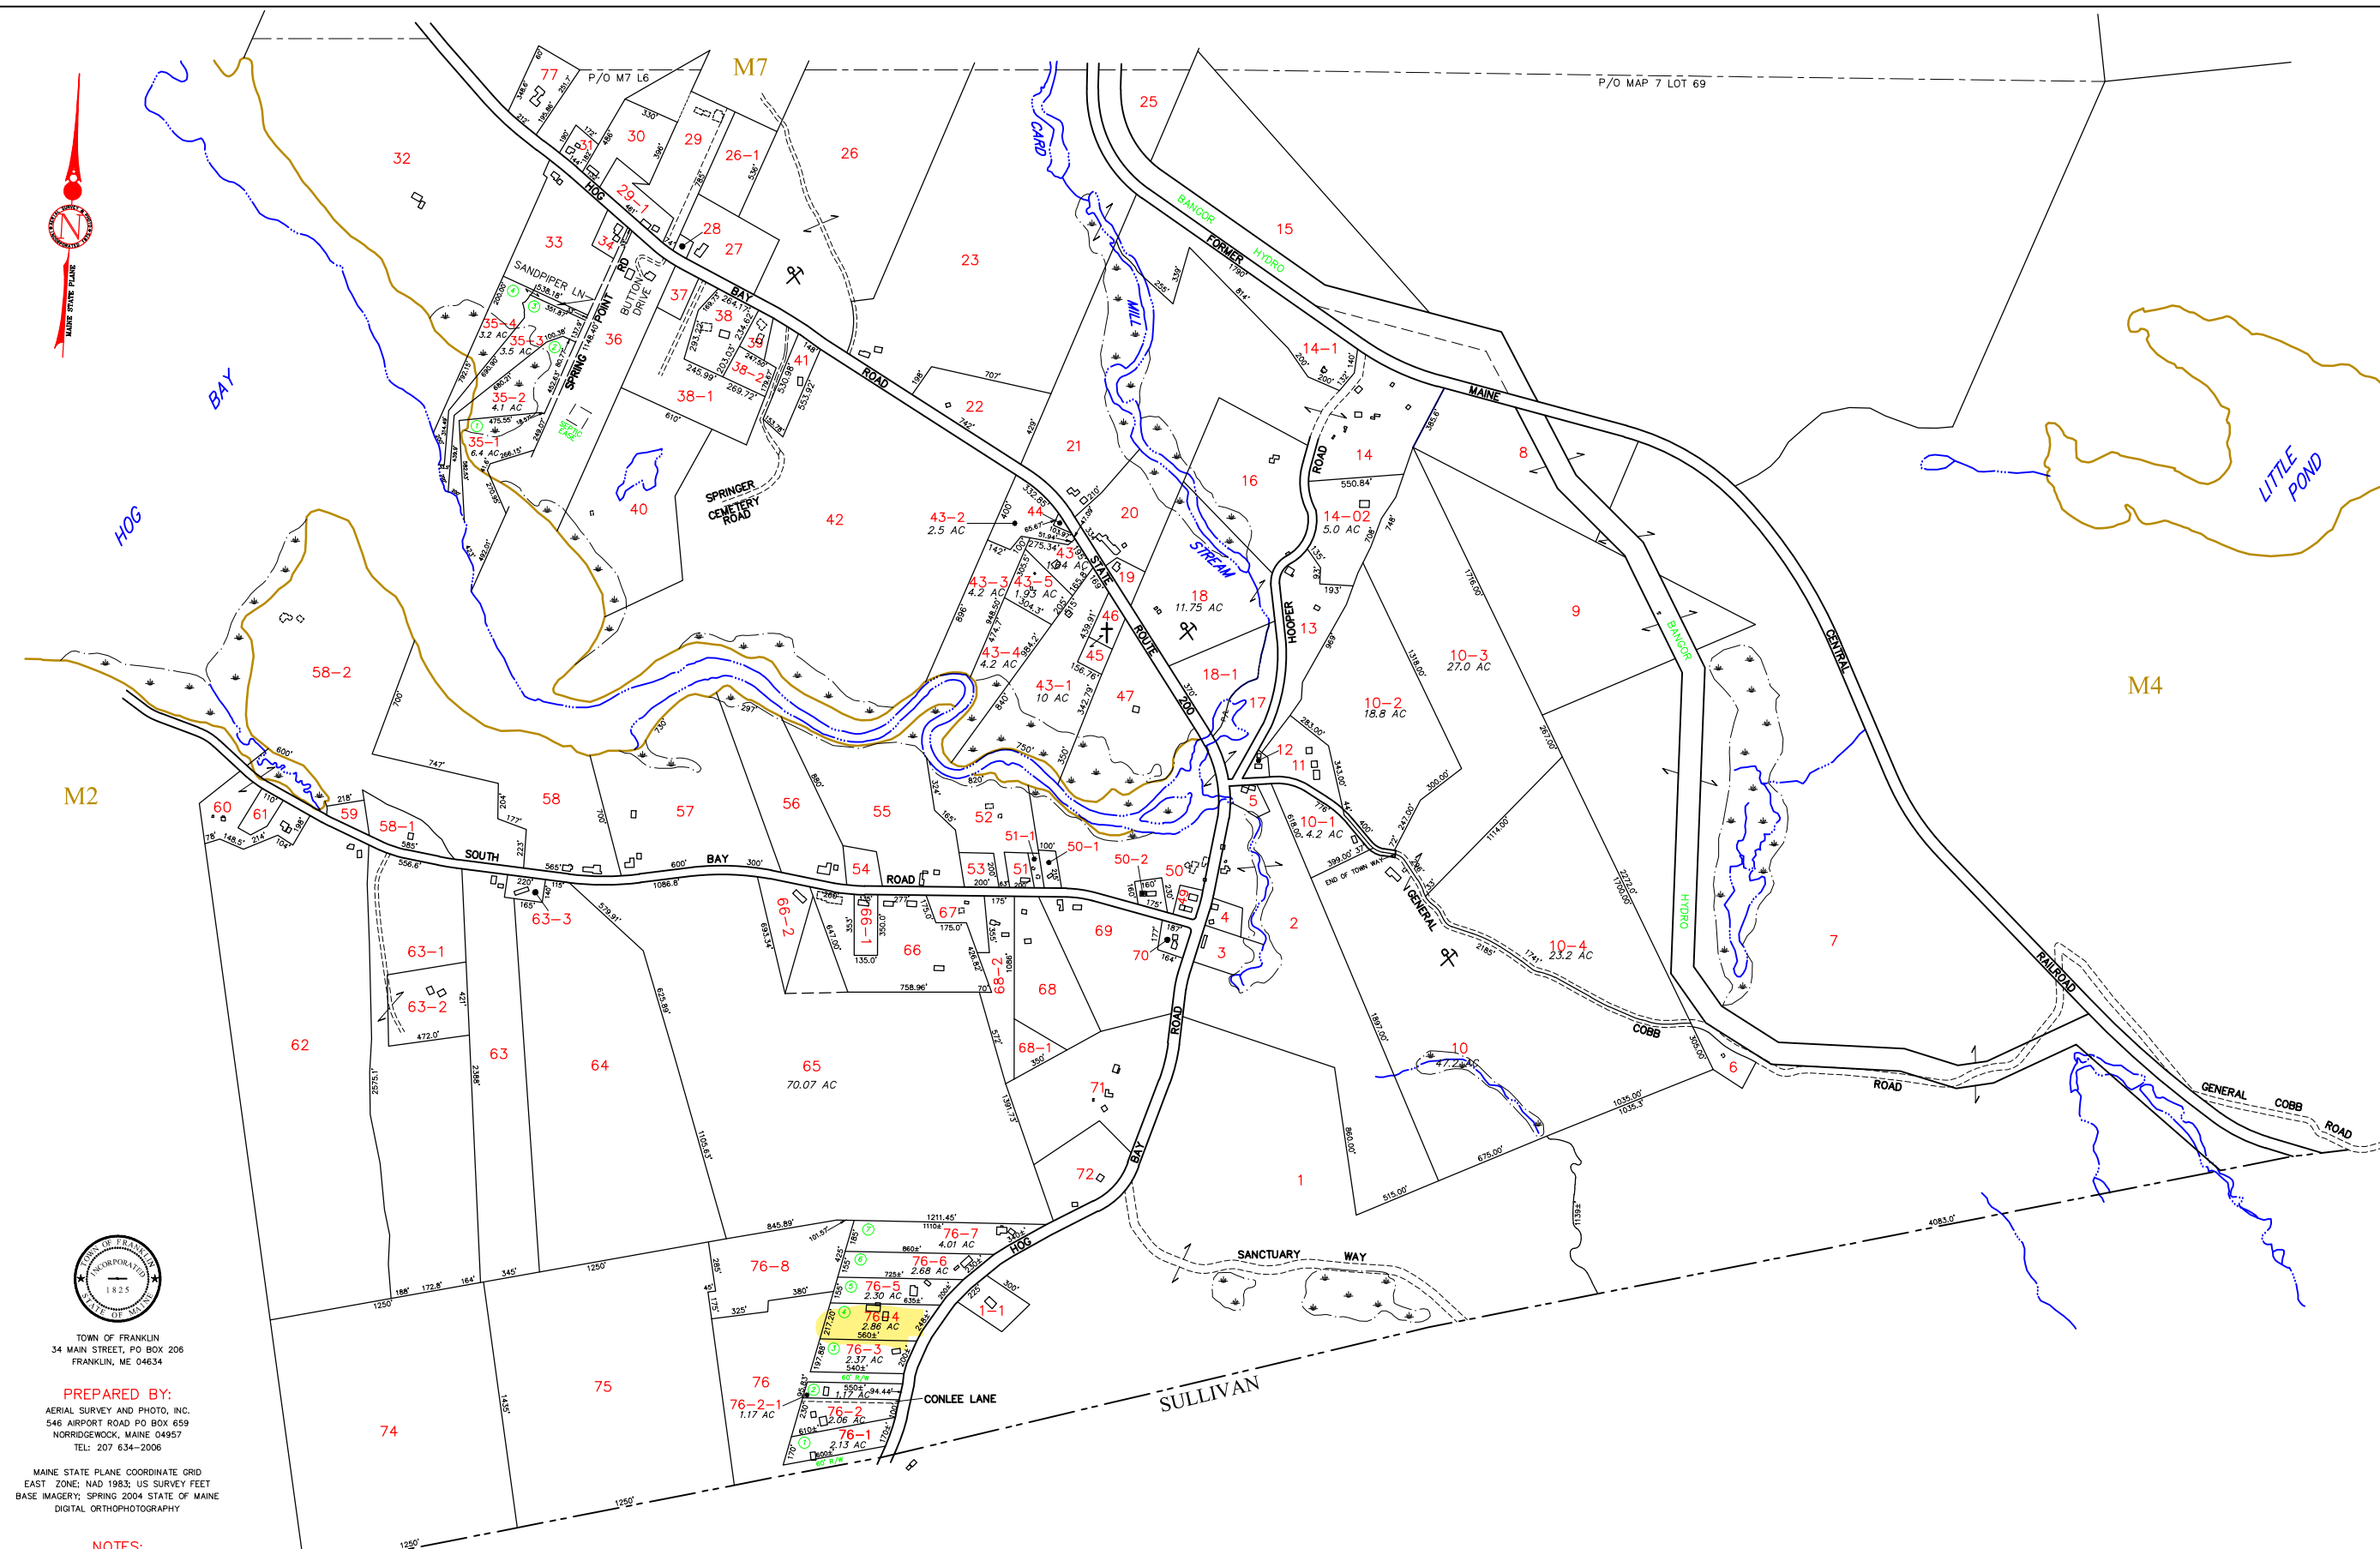

P/O MAP 7 LOT 69



TOWN OF FRANKLIN
34 MAIN STREET, PO BOX 206
FRANKLIN, ME 04634

PREPARED BY:
AERIAL SURVEY AND PHOTO, INC.
546 AIRPORT ROAD PO BOX 659
WORRISSECK, MAINE 04957
TEL: 207 634-2006

MAINE STATE PLANE COORDINATE GRID
EAST ZONE; NAD 1983; US SURVEY FEET
BASE IMAGERY; SPRING 2004 STATE OF MAINE
DIGITAL ORTHOPHOTOGRAPHY

- NOTES:**
- 1) THIS MAP IS FOR ASSESSMENT PURPOSES ONLY AND IS NOT INTENDED FOR PROPERTY CONVEYANCE OR LEGAL DESCRIPTION.
 - 2) BUILDING OUTLINES APPEARING ON THIS MAP MAY BE APPROXIMATE IN SIZE AND SHAPE. BUILDING OUTLINES REPRESENTED BY DASHED LINE TYPES ARE APPROXIMATE IN SIZE, SHAPE, AND LOCATION.

MAP LEGEND

| | | | |
|------------------------------|-------------|---------------------------|-----|
| PARCEL NUMBER | 17 | BUILDING FOOTPRINT | |
| BOUNDARY DIMENSION | 161.21' | RIGHT OF WAY/EASE | |
| PARCEL AREA | 2.47 AC | WATER LINE | |
| MATCHLINE AND LABEL | P/O MAP LOT | WETLAND EDGE | |
| SUBDIVISION LOT NUMBER | 17 | ADJACENT MAP NUMBER | M14 |

APRIL 1, 2025
SCALE 1 INCH = 400 FEET