



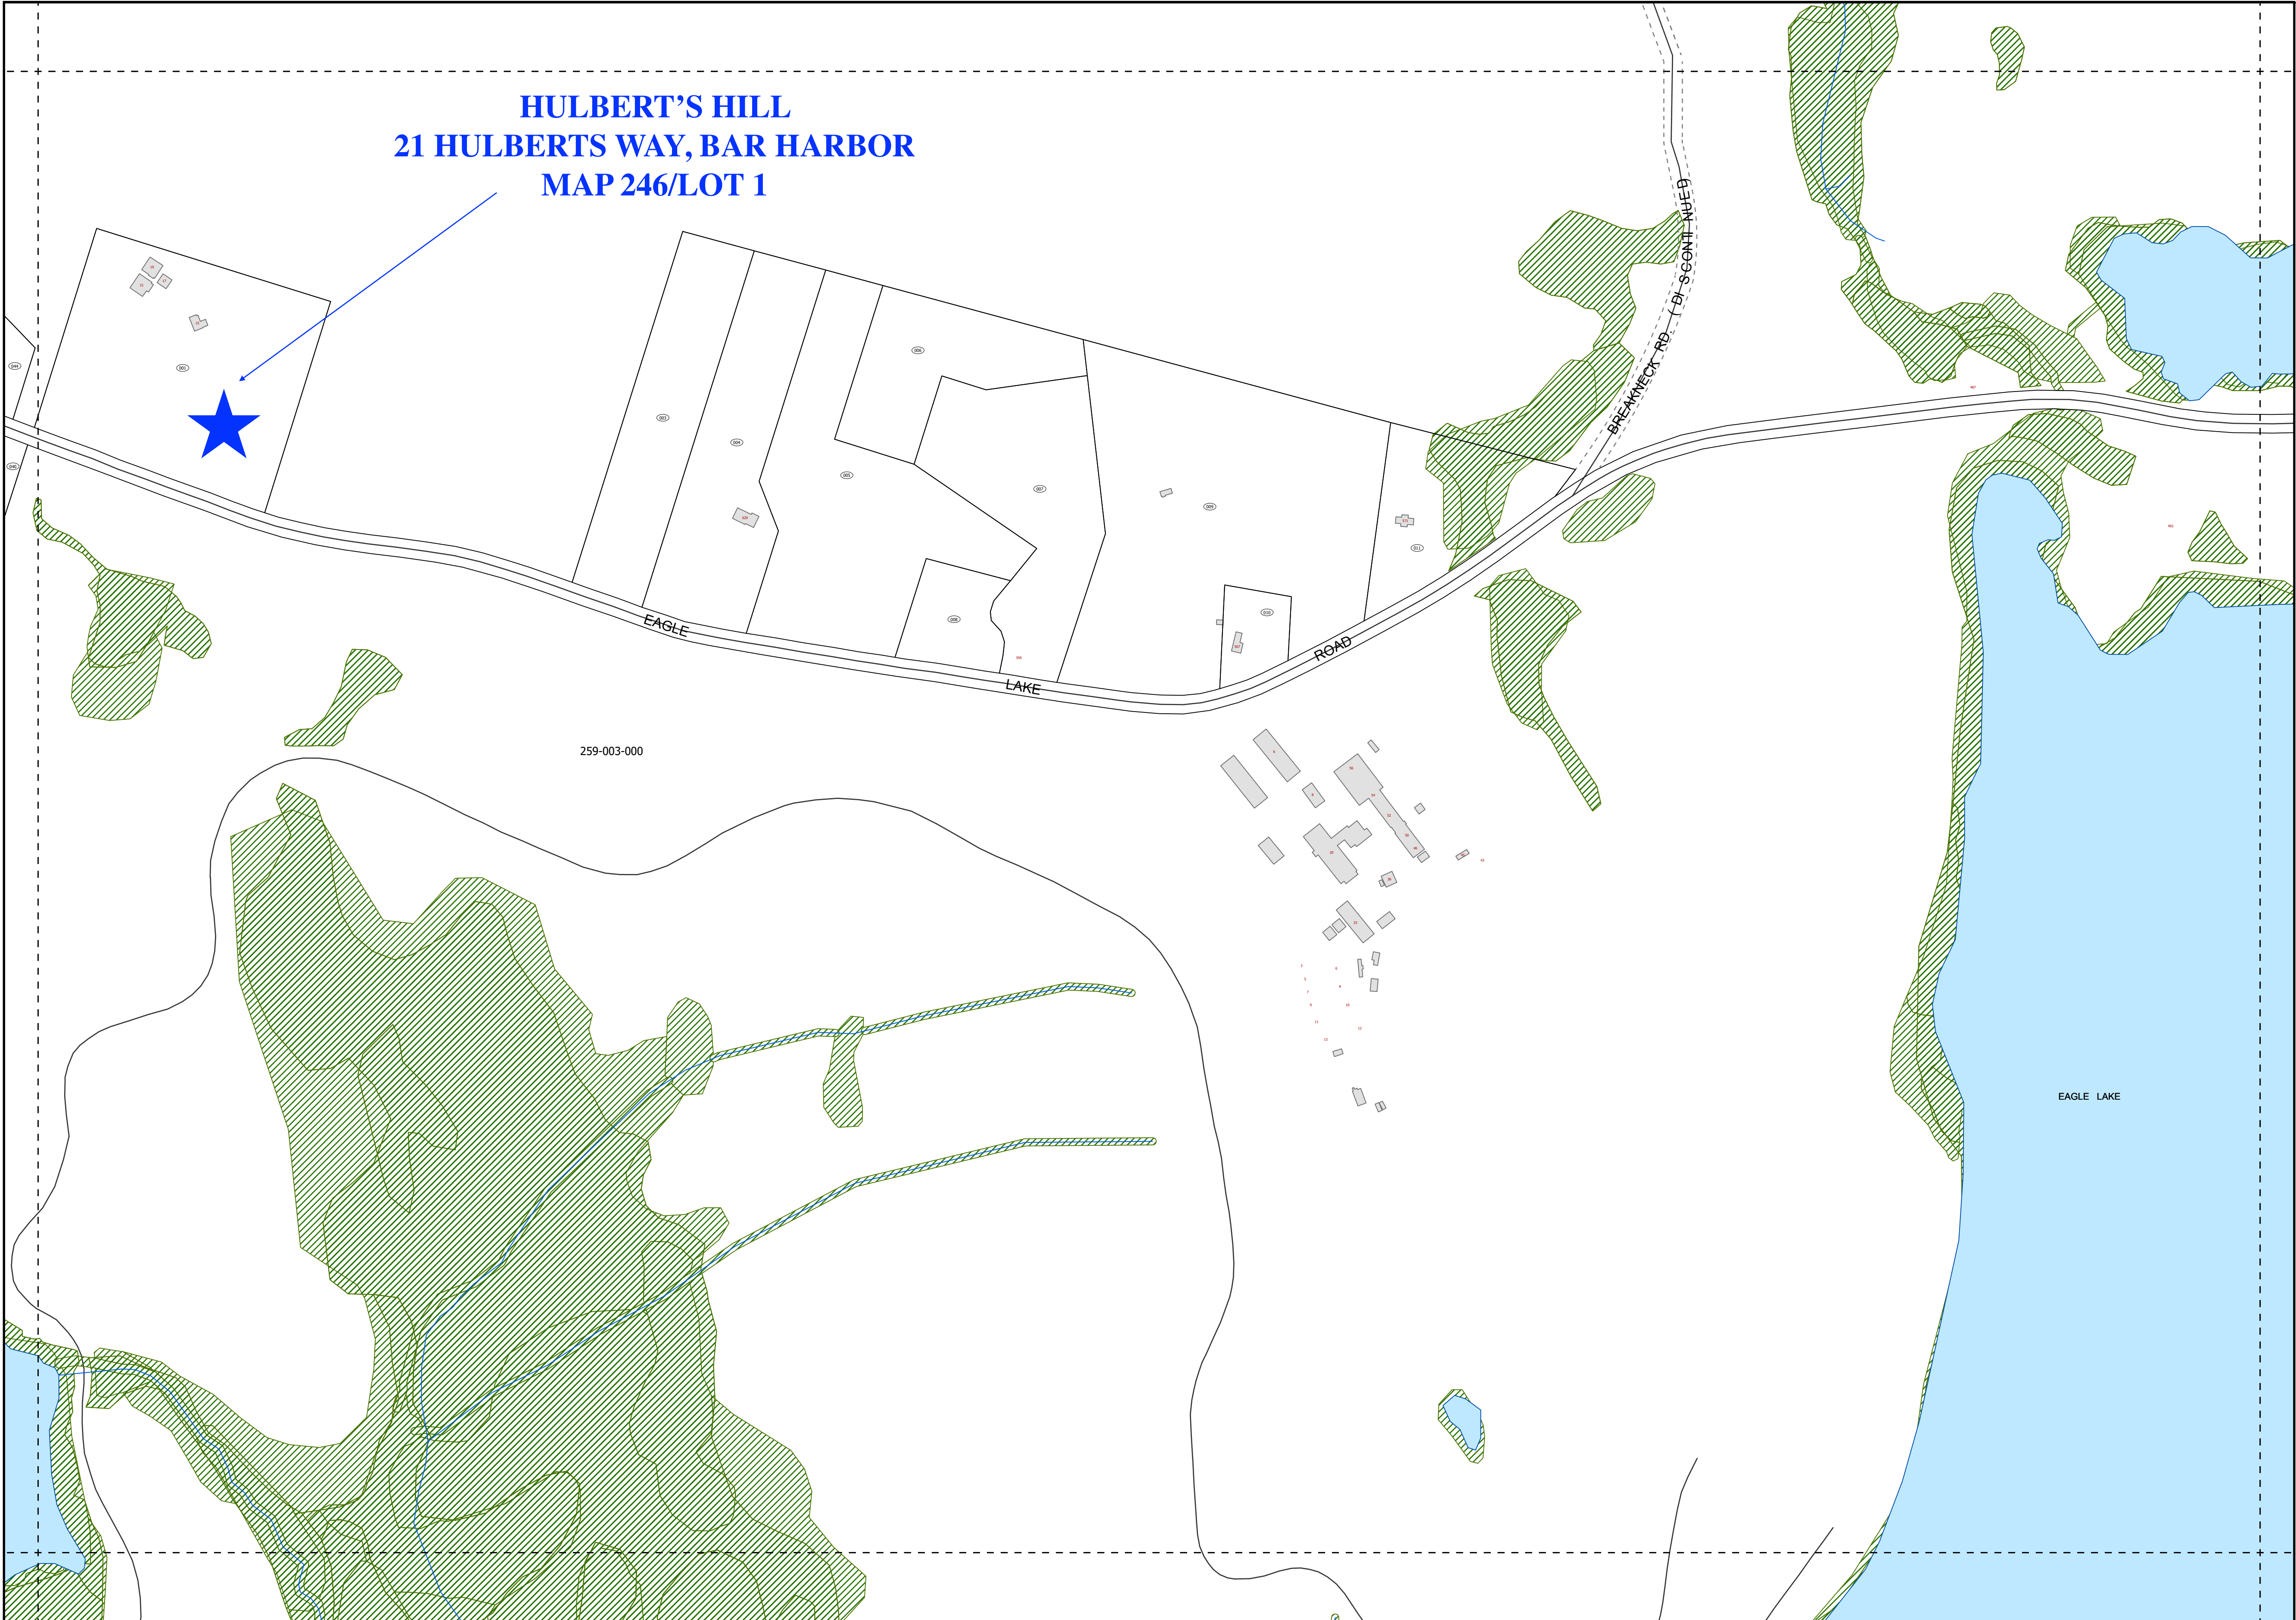


**TOWN
OF
BAR HARBOR**

HANCOCK CO.
MAINE

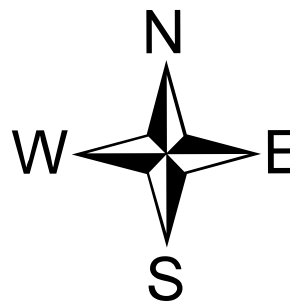


- Parcel Lines
- Map Divisions
- 76 Lot Number
- 17 Property Address
- Historic Parcel Lines
- Building Footprint
- Lake or Pond
- River or Stream
- Significant Vernal Pool
- Wetlands
- Bar Harbor Town Line
- Right of Ways
- FEMA Districts
 - A
 - AE
 - VE
 - X

MAP LOCATION

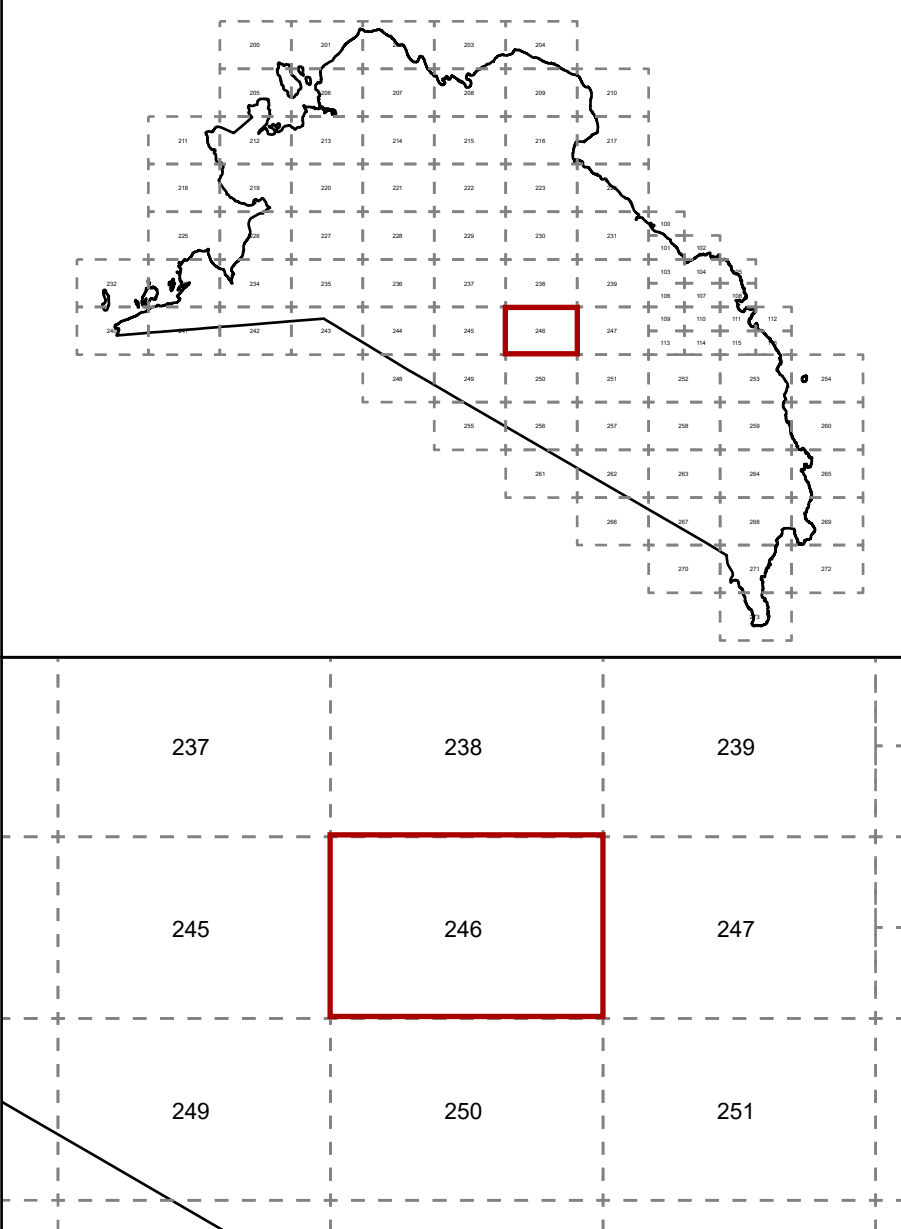

Spatial Reference: NAD 1983 StatePlane Maine East FIPS 1801 Feet
Data credits: Town of Bar Harbor, ME; Maine Geological Survey, USFWS.
Tax maps are compiled from aerial photography, existing surveys, deeds, and landowner's descriptions. They are to be used to assessment purposes only, and not for conveyance.
Effective 04/01/2026.

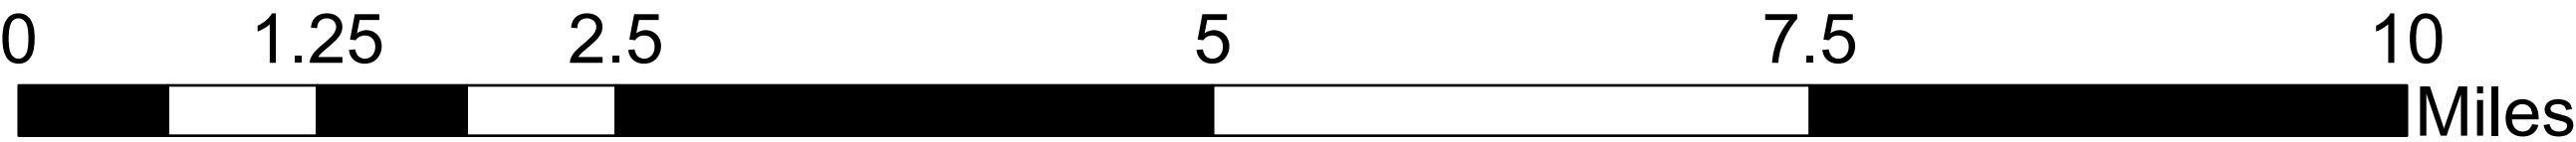

**2026
246**