


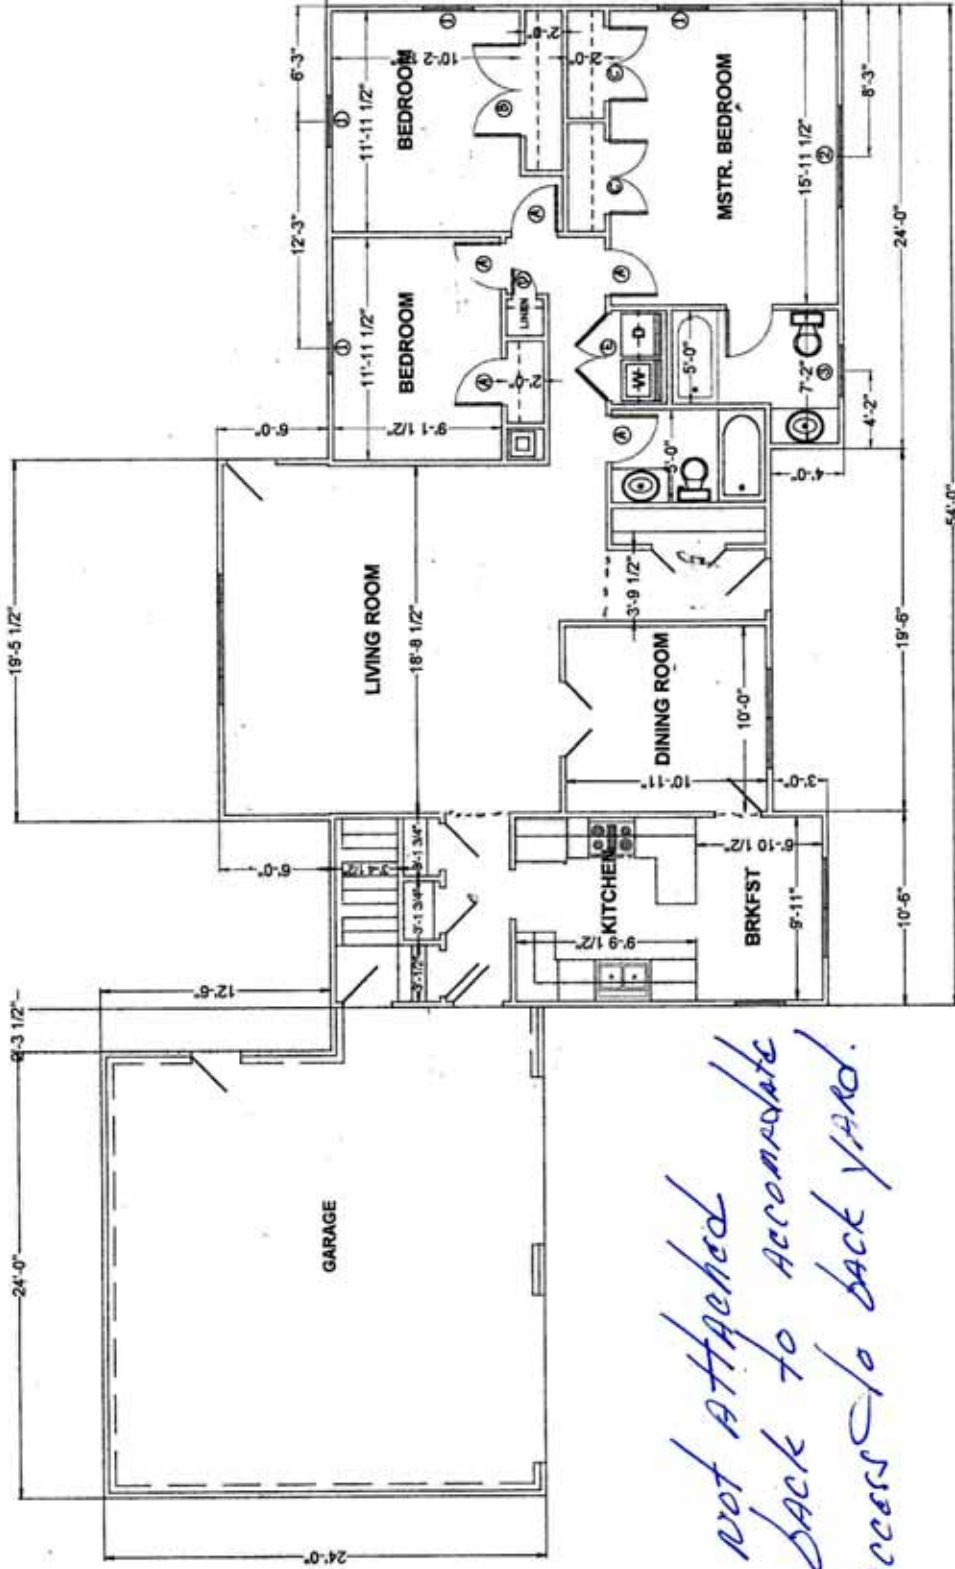

*Garage not attached
moved back to accommodate
better access to back yard.*

*#32 ALTON AVE
ELLSWORTH, ME*