


The survey shown herein conforms to the Board of Licensure for Land Surveyors Standards of Practice with the following exceptions:

- All Private Records have not been identified or reviewed
- All Deeds referenced are not listed herein.
- No Report or Description was prepared.

Thomas W Benson, PLS #2262
T.W Benson Land Surveying, Inc
7 Freeman Ridge Road
Southwest Harbor, Maine 04679
207-244-7820

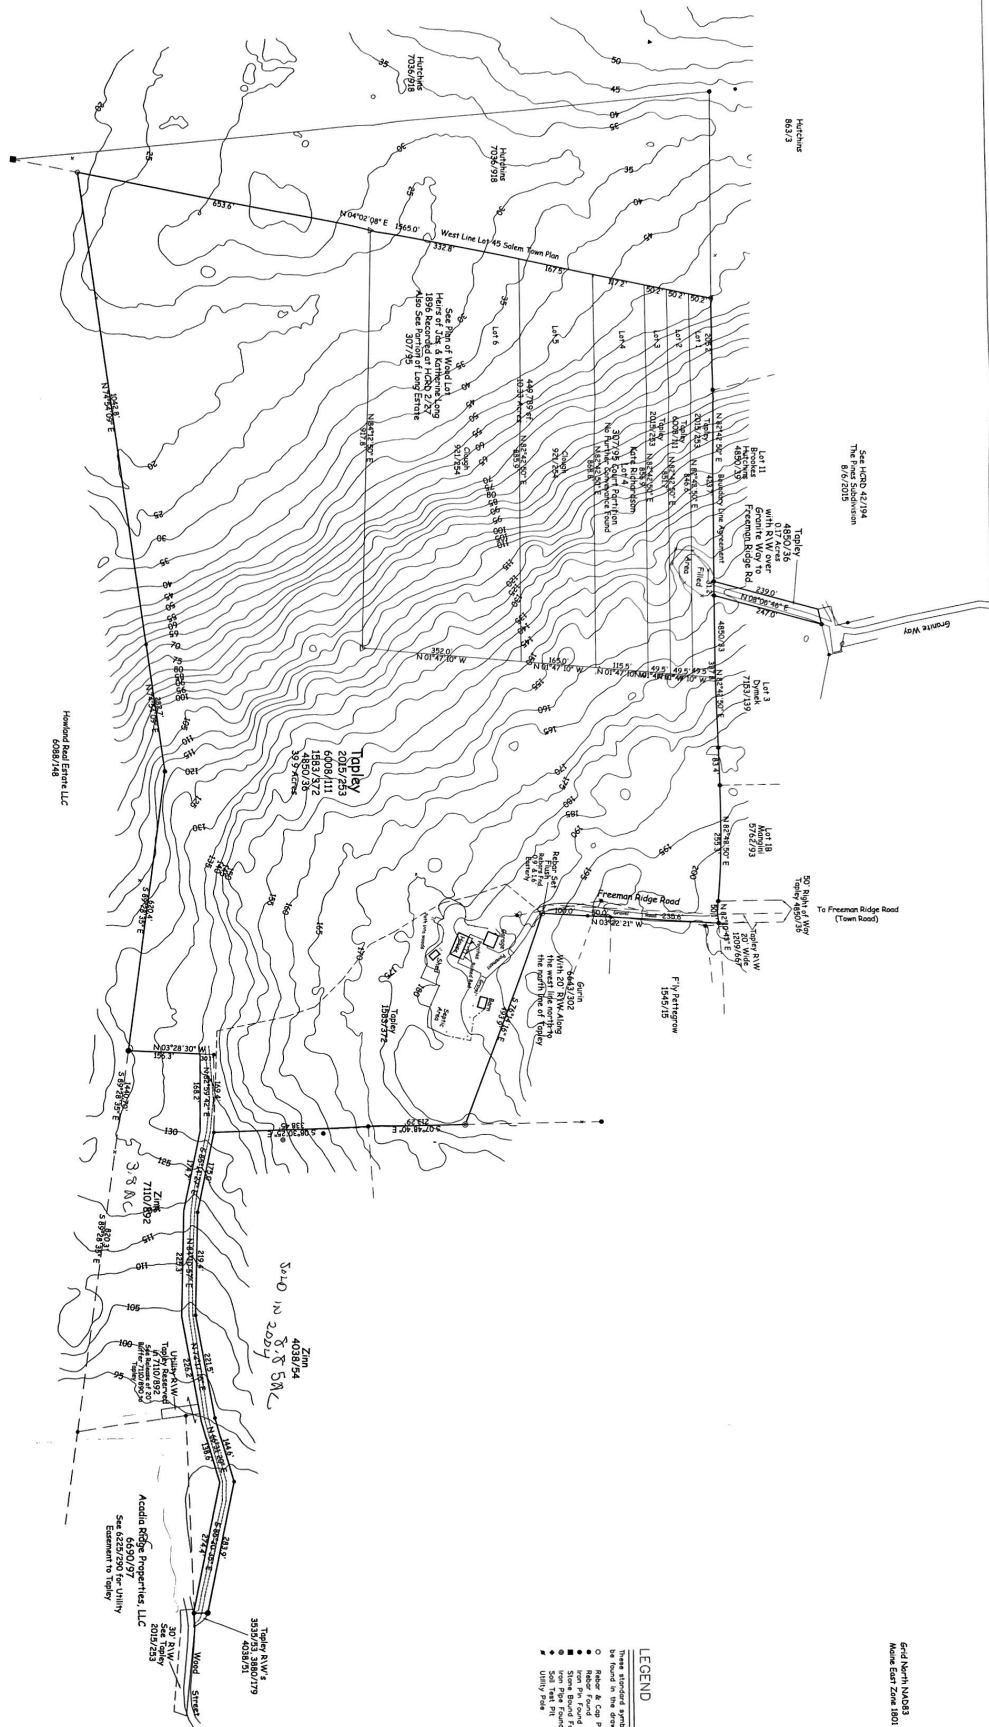

Notes

The Topley lot is the northwesterly portion of Lot #45 of the Salem Town, Jr. Lotting plan from 1808. The lot shown hereon is made up of 2015N1233, 4850/36, 1583/372 & 6008/1111. The northwest corner is the portion of the Long Estate see 307/95. The Topley Lot includes Lots 1-3. Lot 4 is transferred to Kate Richardson per the partition. No further deeds were found for Lot 4.

Plan of Survey
For
Beverly Tapley
Freeman Ridge Road
Southwest Harbor, Maine
Scale 1" = 125' August 7, 2025