

Attachment B

Showing Property of
Ephraim Church
At
Hulls Cove, Maine
Dec. 1981
By Robert Raynes
Plan
Showing Property of
Bar Harbor, Maine
For
Leo H. and Mita Judd
July 1982
By Robert Raynes A.L.S.
Plan
Showing Property
For
Henriette A. MacQuinn
At
Hulls Cove
Bar Harbor
Hancock County, Maine
June 1984
By Edward B. Jackson
PLS #1091
Bar Harbor, Maine

GENERAL NOTE
This survey conforms to standards set forth by the
State Board of Registration for Land Surveyors
Category 1
Geographic
All persons not named with surveyor's registration number
Description of lot and proposed at time of survey
Report of findings and opinion not prepared

David E. and Patricia J. Harrison
Book 1087 Page 450



3.29 Acres

Part of Lot #10

Part of Lot #10

Note: A larger survey
version is available
from Gail Caruso
Book 1038 Page 108

Ray Mitchell
Whitney Austin
C-D Whitney Austin
Book 1850 Page 143

M/S Property Trust
C/D Peter Sang
Book 1884 Page 349

Parcel #1
Parcel #2
Lane M. Lyman
To
David O. Rodick et al
Book 818 Page 287
4' Right of Way
6' R/W (for Town of Bar Harbor)
87'x123'x123'x123'

Hulls Cove

Plan
Showing Property
For
Peter F. and Beverly A. Bono
At
Hulls Cove
Bar Harbor
Hancock County, Maine
March 1996 Scale: 1"=40'
By: Edward B. Jackson
PLS #1091
Bar Harbor, Maine

Deed reference: H. Lee Judd to Mita E. Horner Book 1376 Page 420


SCALE 1"=40' (1:1600)

Handwritten signature/initials



Printed on 06/17/2025 at 03:38 PM

The data shown on this site are provided for informational and planning purposes only. The Town and its consultants are not responsible for the misuse or misrepresentation of the data.

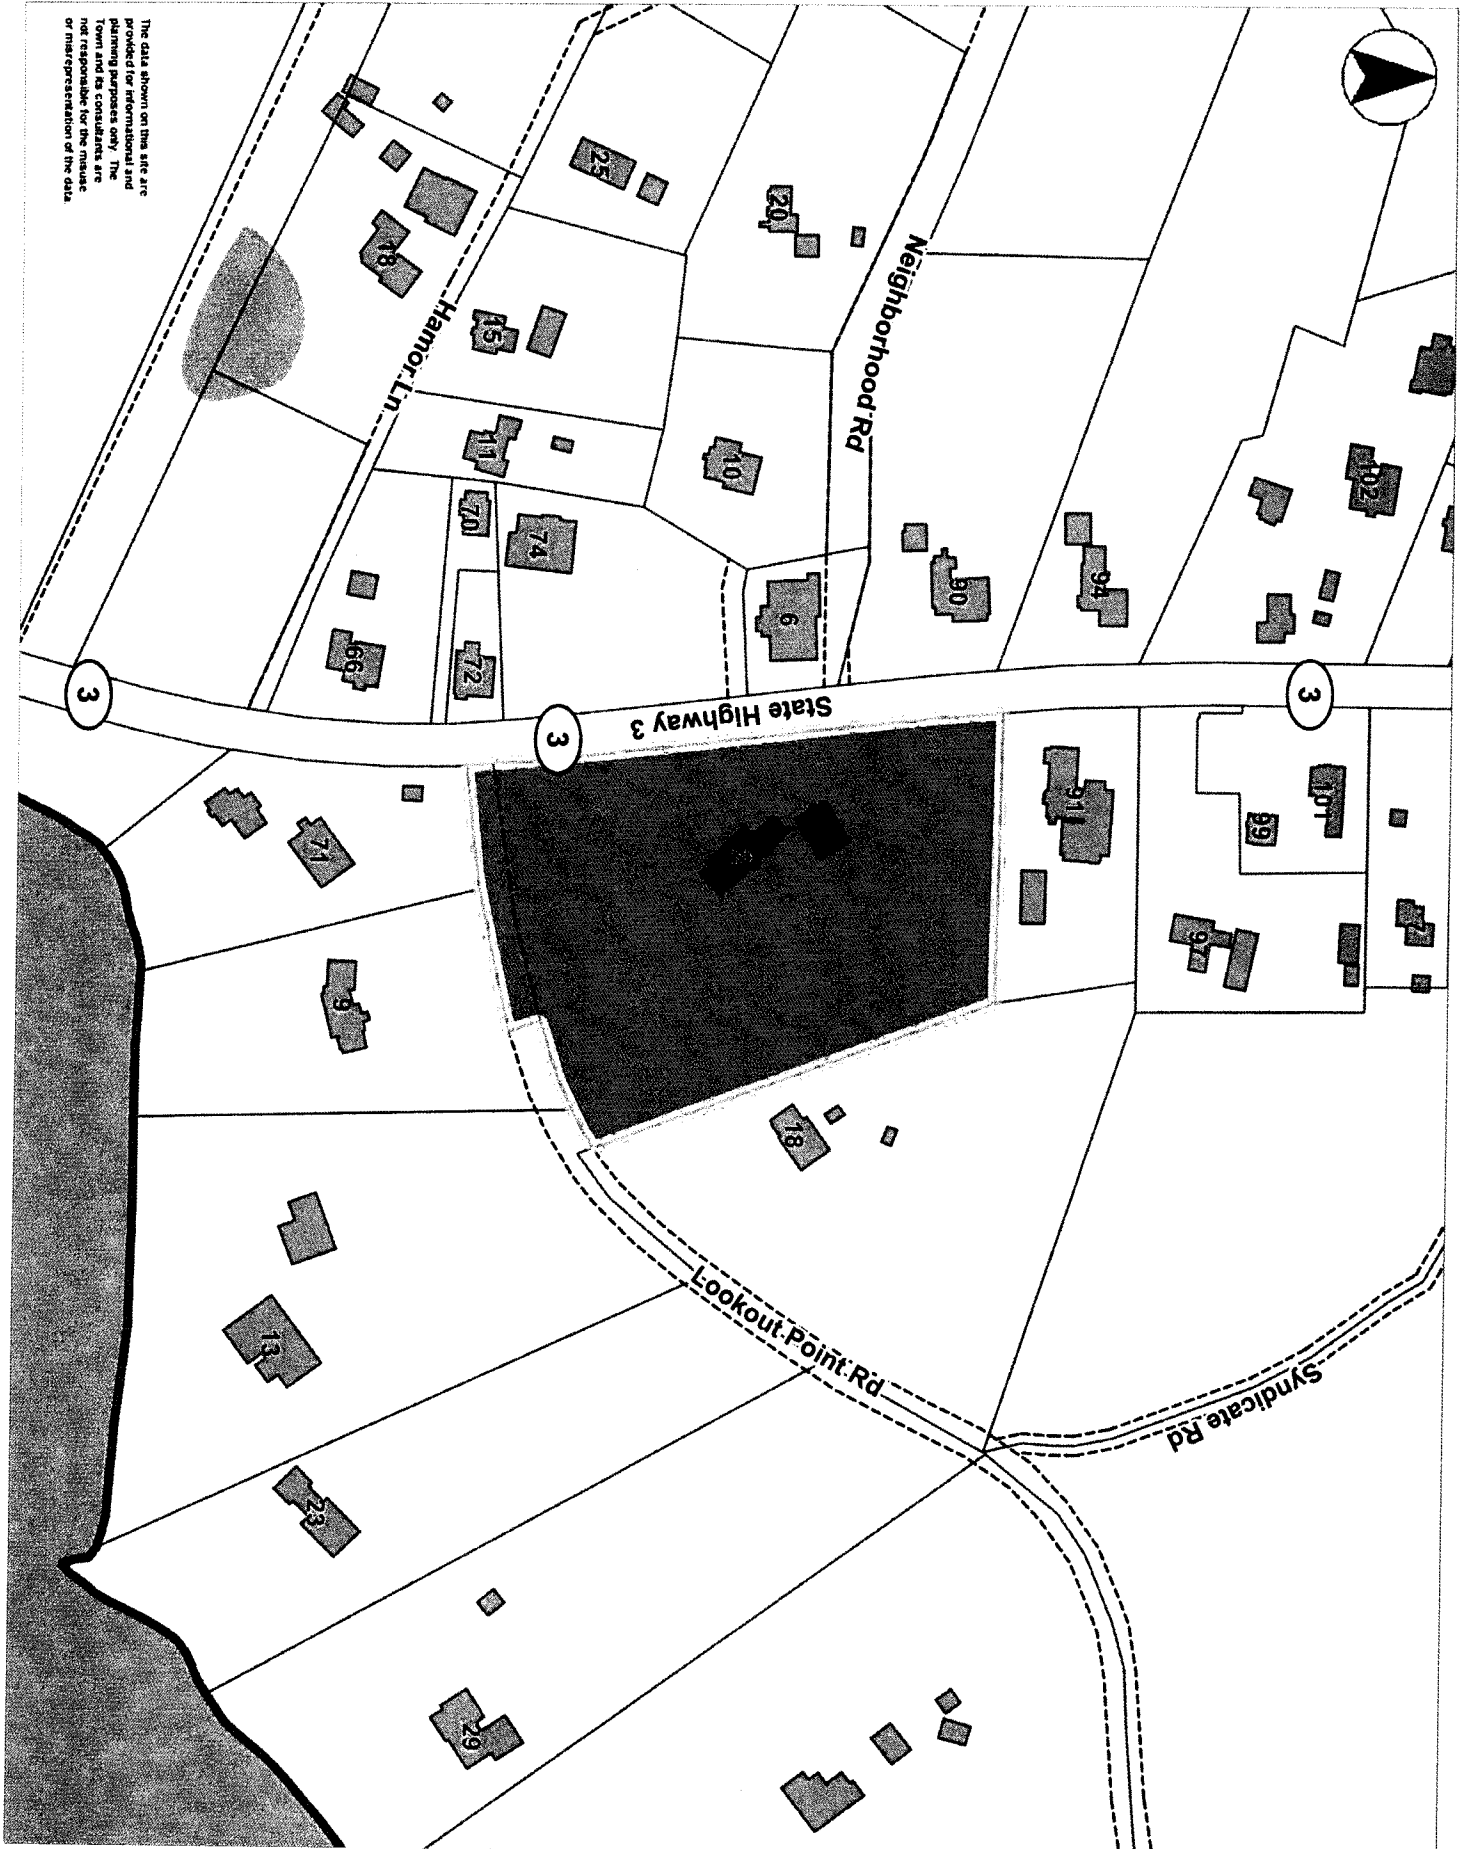

- ROW
- Parcels
- Town Boundary
- Highways
- Buildings
- Road Centerlines
- Streams
- Lakes & Ponds
- Mask
- Atlantic Ocean