

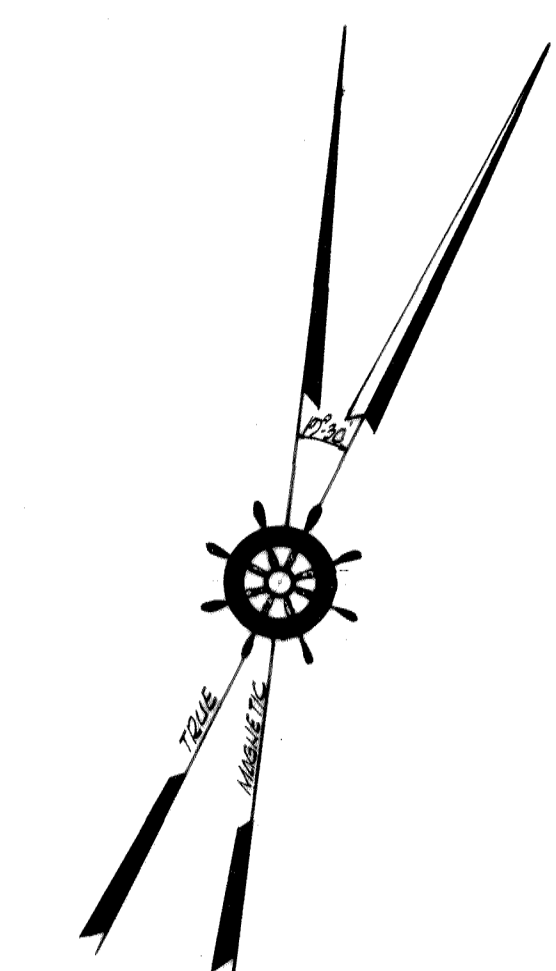


TAUNTON

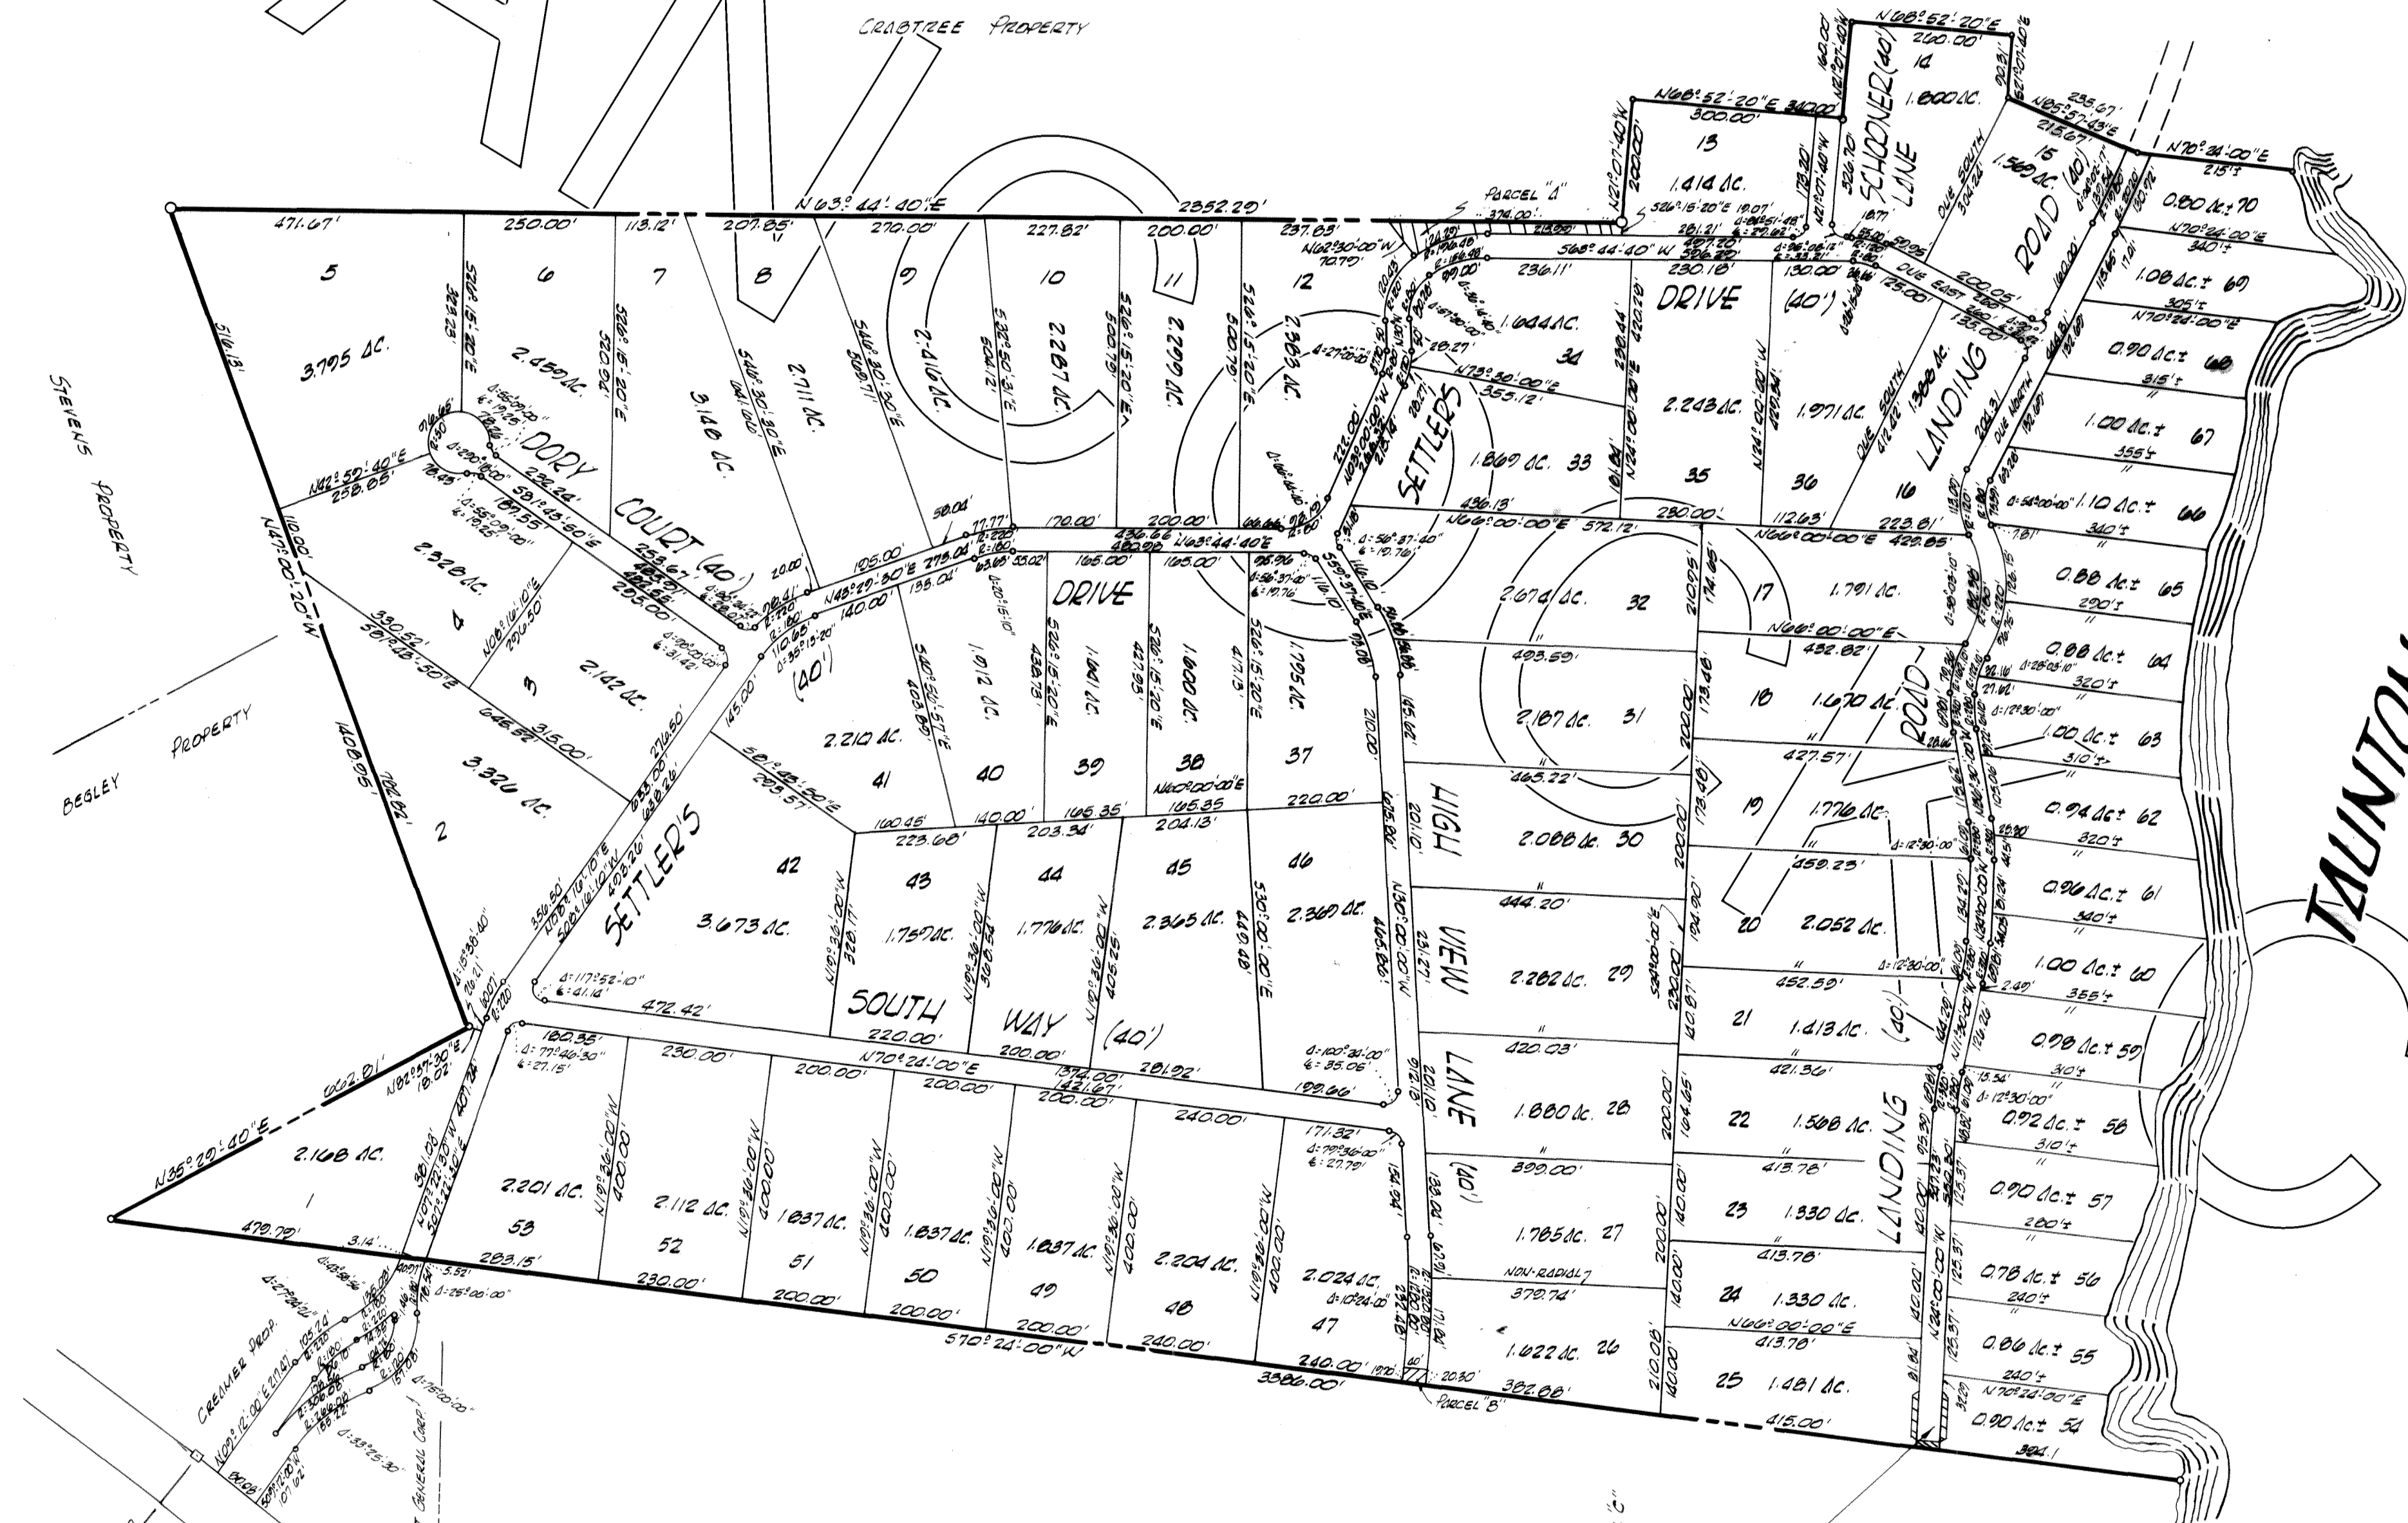

- NOTES:
- 1) THE ORIENTATION OF THIS PLAN IS BASED UPON MULTIPLE SIGHTINGS ON POLARIS AND MAY BE SAID TO ALIGN WITH THE MAINE STATE GRID SYSTEM EAST ZONE, PLUS MINUS TWO (2) MINUTES OF DEC.
 - 2) THE SIDELINE-DIMENSIONS BETWEEN LOT NOS. 54 THRU 70, AS SHOWN ON THIS PLAN, ARE APPROXIMATE DISTANCES FROM THE EASTERN RIGHT-OF-WAY LINE OF LANDING ROAD TO POINTS ON THE LANDWARD SIDE OF THE HIGH WATER LINE, INTENDED TO FALL AT SUITABLE POSITIONS FOR THE PLACEMENT OF PERMANENT MARKERS.
 - 3) THE NORMAL WIDTH OF LOTS 54 THRU 70 MEASURE 125 FEET, WHEREAS THE WATER FRONTAGE DIMENSION WILL BE GREATER, DUE TO THE MEANDERING CHARACTERISTICS OF THE SHORELINE.
 - 4) RADIUS OF ALL FILLET CURVES IS 20.00
 - 5) ALL RIGHT-OF-WAY SHOWN ON THIS PLAN ARE 40 FEET IN WIDTH.

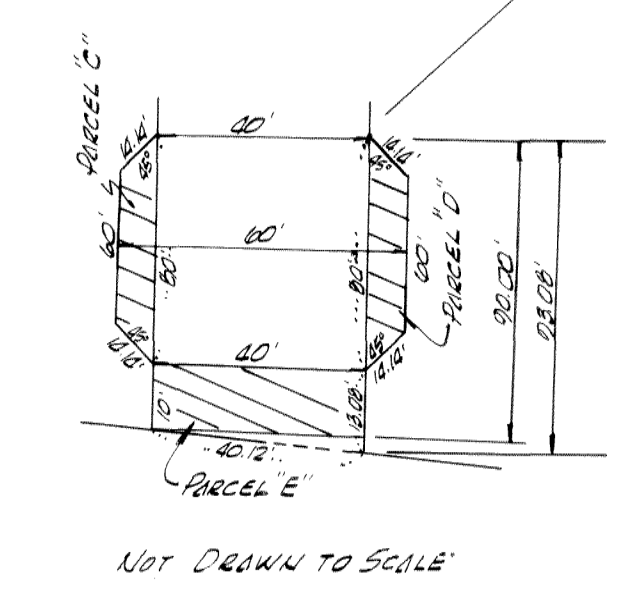

STATE OF MAINE
RECORDS DEPT.
Mar 5, 1970
Plan 9
11 131
Lester Blatten

BOARD OF SELECTMAN
TOWN OF HANCOCK, HANCOCK CO, MAINE
Leon S. Thorsen 1st Selectman Feb 16, 1970
C. Edwin Brown Jr. 2nd SLU. Feb 16, 1970
Edward M. Springer 3rd SLU. Feb 16, 1970

SETTLER'S LANDING
ON
TAUNTON BAY
SECTION ONE
TOWN OF HANCOCK, HANCOCK COUNTY, MAINE
SCALE: 1"=200'
FEBRUARY, 1970
PREPARED FOR: NORTHEAST GENERAL CORPORATION
BAUOR, MAINE

H.C. Plummer Jr.
H.C. PLUMMER JR., REG. L.S. #110 DATE