


Frenchman Bay

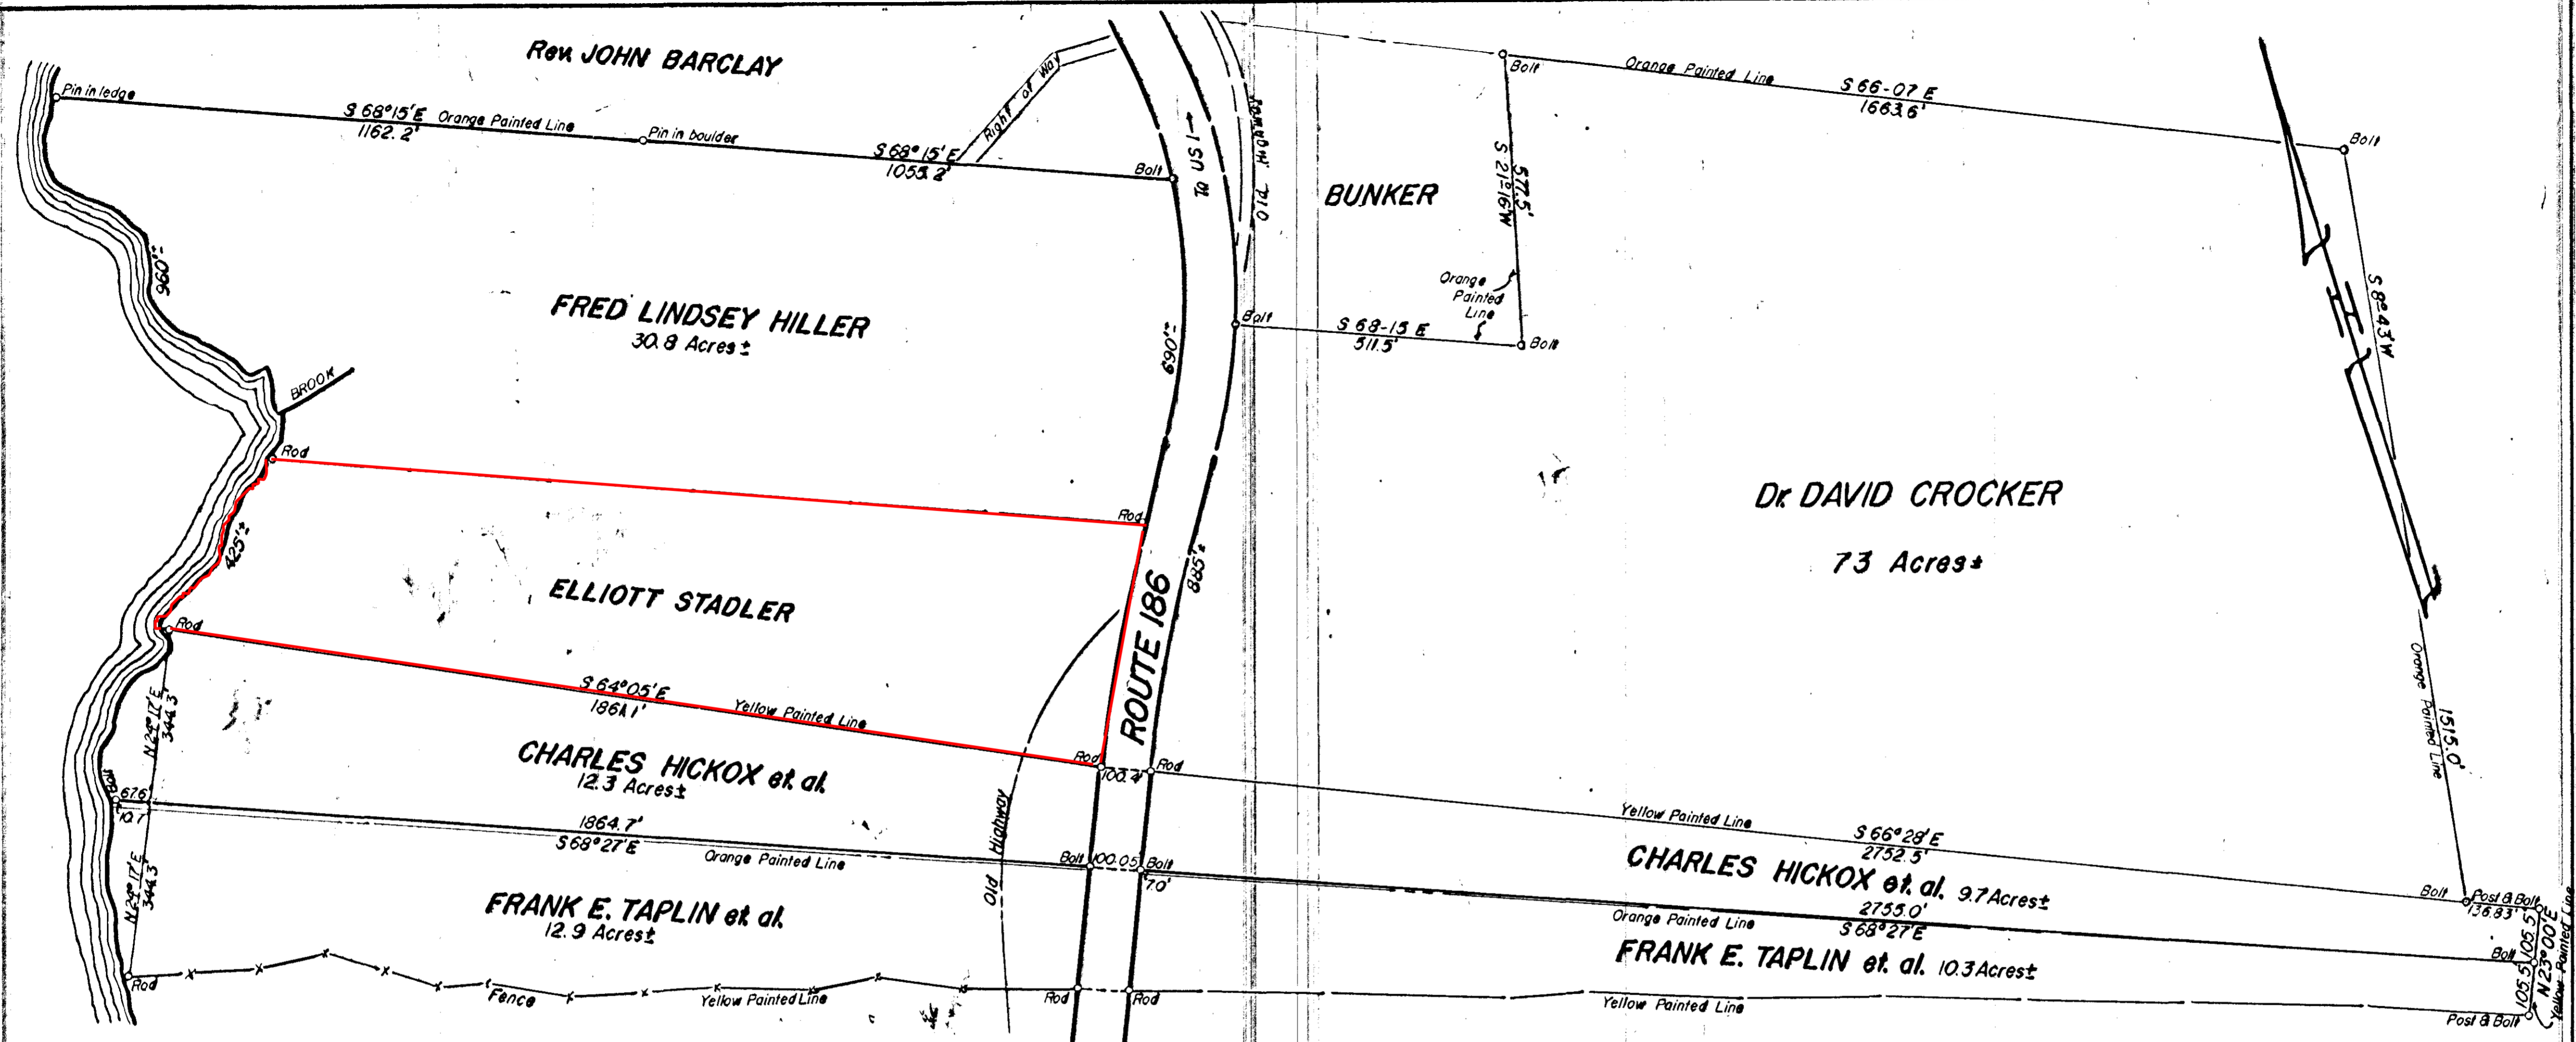

Boundary lines labeled yellow painted line
 Are as established by a survey and plan by
 Kolman Timberland Service, for
 ZDISLAW T. BRYE, recorded Plan Book 11,
 Page 114, H.C.R. of Deeds.

STATE OF MAINE
 HANCOCK, SS. REGISTRY OF DEEDS
 RECEIVED *Aug 27, 1981*
 AT 2:13 PM AND RECORDED
 FILE *20-0107*
[Signature]
 REGISTRE

JOB	LOCATION
PROPERTY PLAN	GOULDSBORO, ME.
FOR	DR. DAVID CROCKER
DATE <i>March 12, 1970</i>	SCALE 1"=200'
SURVEYED BY <i>Sage</i>	APPROVED BY <i>[Signature]</i>
DRAWN BY <i>RCS</i>	REVISIONS BY <i>[Signature]</i>
TRACED BY <i>RCS</i>	DATE <i>Dec. 31, 1971</i>

Richard Salsbury
Richard Salsbury

20-100