


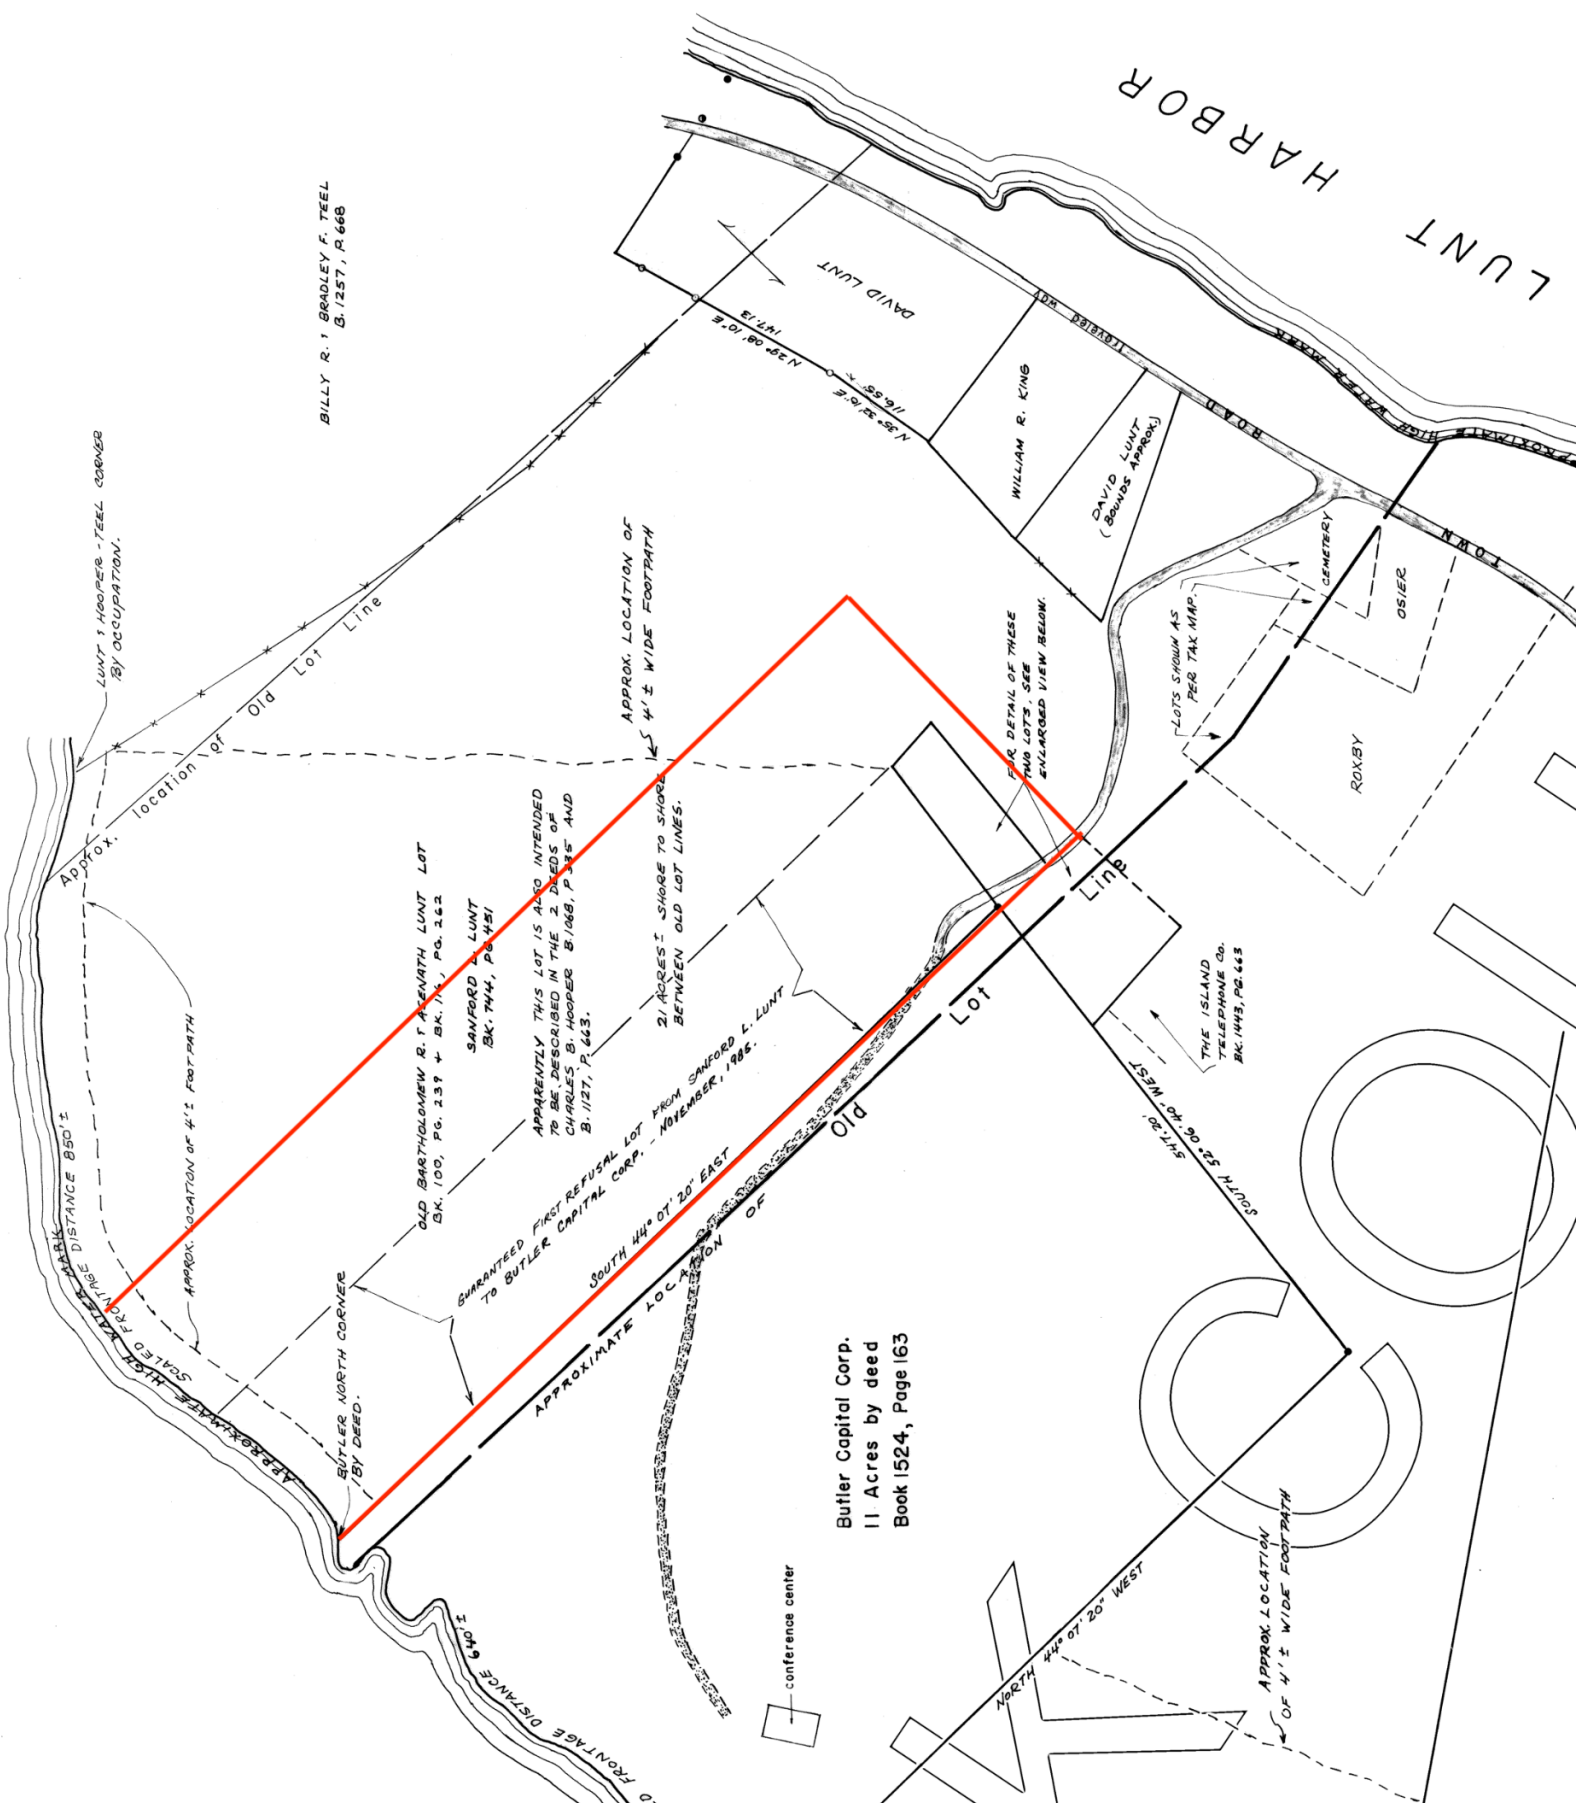

BILLY R. & BRADLEY F. TEEL
B. 1257, P. 668

Butler Capital Corp.
11 Acres by deed
Book 1524, Page 163

conference center

LUNT HARBOR

DAVID LUNT

WILLIAM R. KING

DAVID LUNT
(Bounds Approx.)

CEMETERY

OSIER

ROXBY

LOTS SHOWN AS
PER TAX MAP.

THE ISLAND
TELEPHONE CO.
BK. 1443, PG. 663

SOUTH 53° 06' 40" WEST
547.20'

NORTH 44° 07' 20" WEST

APPROX. LOCATION
OF 4' ± WIDE FOOTPATH

APPROX. LOCATION OF
4' ± WIDE FOOTPATH

21 ACRES ± SHORE TO SHORE
BETWEEN OLD LOT LINES.

APPARENTLY THIS LOT IS ALSO INTENDED
TO BE DESCRIBED IN THE 2 DEEDS OF
CHARLES B. HOOPER 8/1886, P. 145E AND
B. 1127, P. 663.

SNYDER LUNT
BK. 1444, PG. 451

OLD BARTHOLOMEW R. T. AVE. LUNT LOT
BK. 100, PG. 237 + BK. 111, PG. 342

BUTLER NORTH CORNER
BY DEED.

APPROX. LOCATION OF 4' ± FOOTPATH

MARK DISTANCE 850' ±

LUNT'S HOOPER-TEEL CORNER
BY OCCUPATION.

location of Old Lot Line