

PLAN REFERENCES:

PLAN SHOWING PROPERTY AT GREAT CRANBERRY ISLAND FOR ALBERT JR. & ROBERTINE T. GRAY, JUNE 1976, SCALE 1" = 30', BY ROBERT RAYNES, R.L.S.

PLAN SHOWING PROPERTY FOR CARL G. NELSON AT GREAT CRANBERRY ISLAND, MAINE, JULY 1976, SCALE 1" = 50', BY ROBERT RAYNES, R.L.S. 113, RECORDED AT H.C.R.D. PLAN BK 14 PG 149.

LOCATION SURVEY FOR: ALBERT GRAY, JR. DEED REFERENCES: BK 1094 PG 608 & BK 1274 PG 455, LOCATION: GREAT CRANBERRY ISLES, ME., SCALE: 1 INCH = 40 FEET, DATE: OCTOBER 25, 1987, REVISED JANUARY 25, 1988, BY LOUIS E. PARE, RECORDED AT H.C.R.D. BK 1695 PG 404.



PLAN SHOWING PROPERTY FOR CREIGHTON B. MURCH AND JANICE A. SMITH MURCH AT GREAT CRANBERRY ISLAND, TOWN OF CRANBERRY ISLES, HANCOCK COUNTY, MAINE, DATE: MARCH 1997, SCALE 1" = 30', BY: EDWARD B. JACKSON. PLS #1091.

PLAN OF SURVEY FOR JANICE SMITH MURCH, DOG POINT ROAD - GREAT CRANBERRY ISLAND, CRANBERRY ISLES, MAINE, SCALE: 1" = 30', NOVEMBER 18, 2003, BY HERRICK & SALSBURY INC.

ROADWAY LAYOUT AND DETAILS DOG POINT ROAD AND THE LANE PREPARED FOR: TOWN OF CRANBERRY ISLES, CRANBERRY ROAD, GREAT CRANBERRY ISLAND, MAINE, BY ANDREW McCULLOUGH, DATE 1/24/14, SCALE 1" = 40'.

NOTES:

ERROR OF CLOSURE OF SURVEY IS 1' IN 21516'.

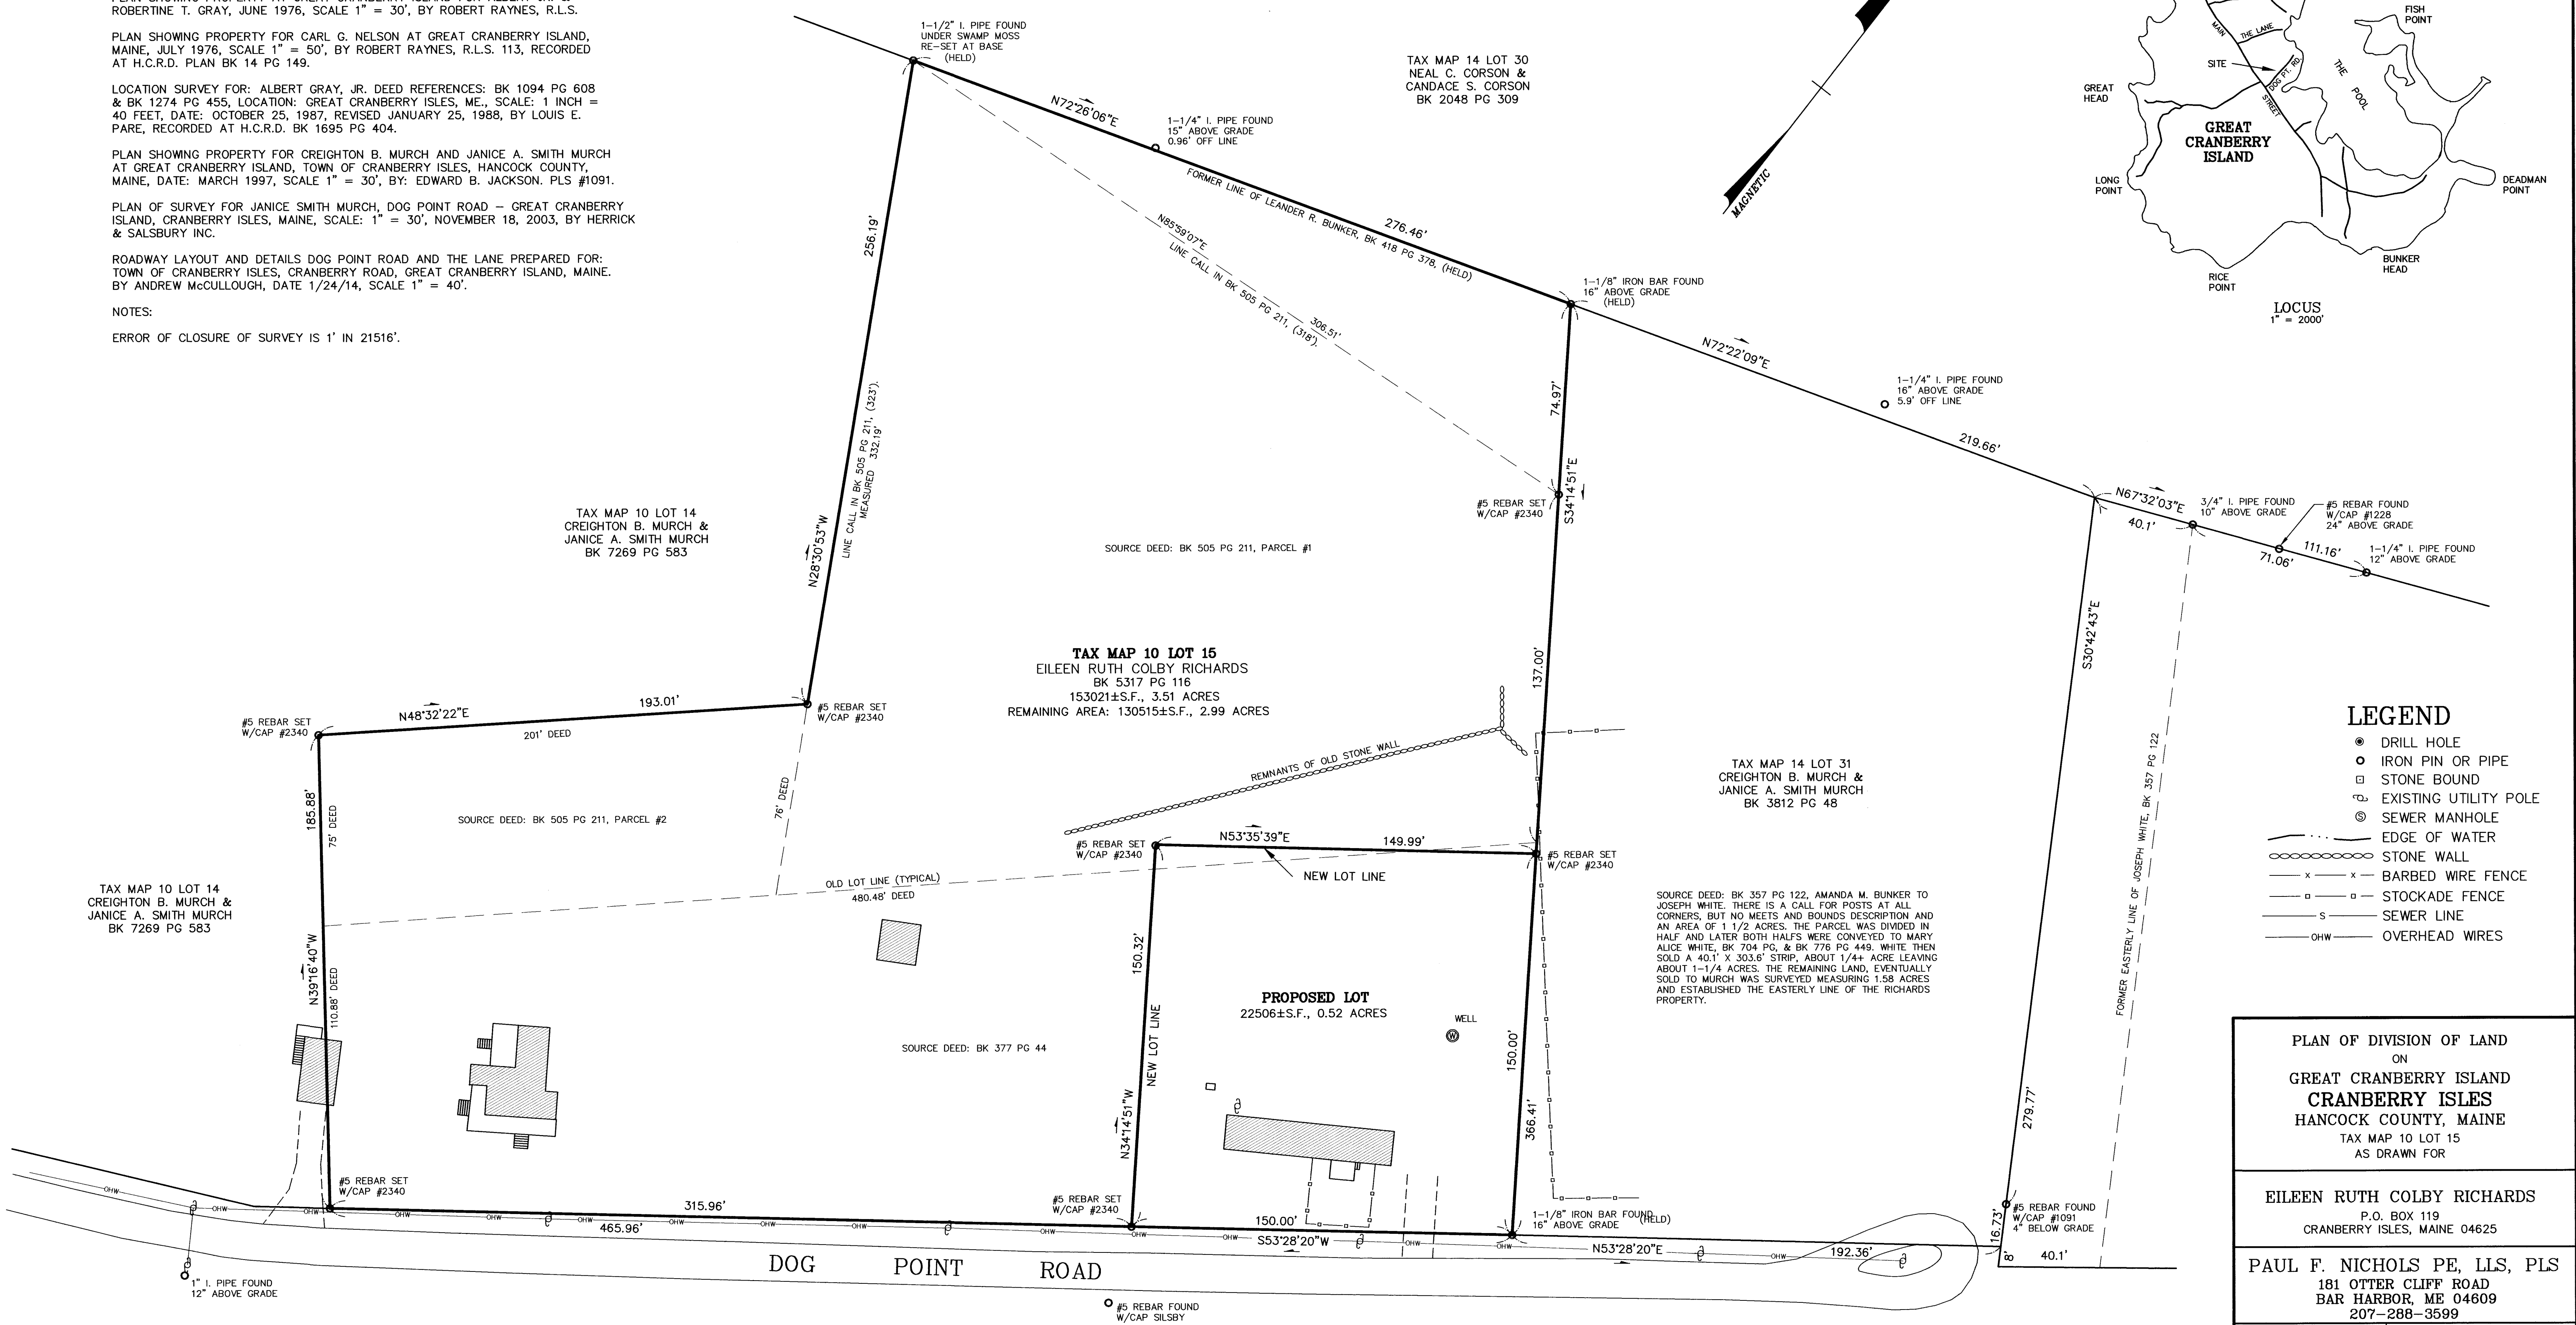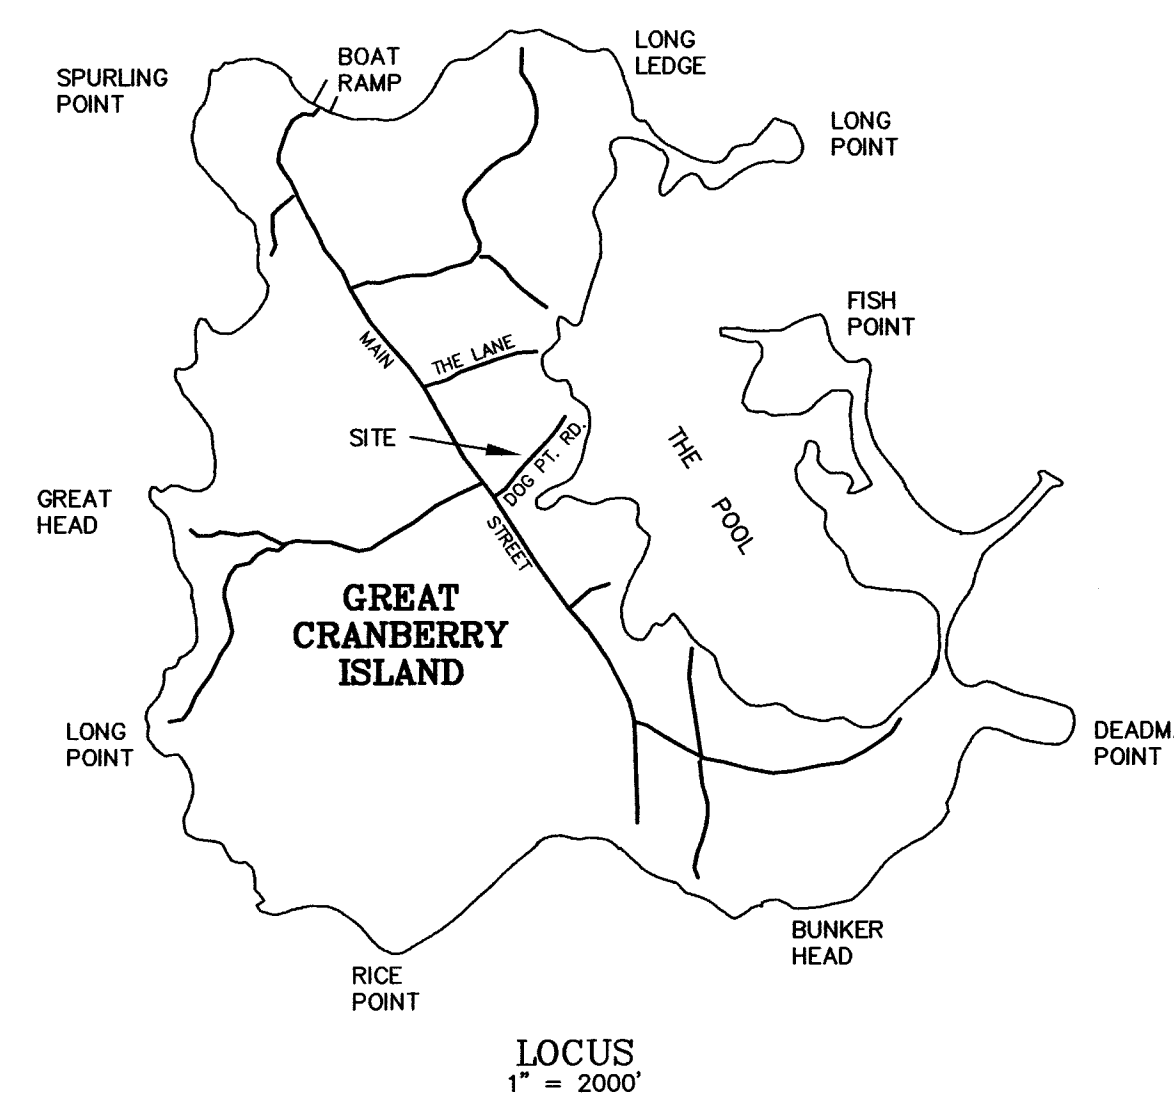

LEGEND

- DRILL HOLE
- IRON PIN OR PIPE
- STONE BOUND
- ⊕ EXISTING UTILITY POLE
- ⊙ SEWER MANHOLE
- EDGE OF WATER
- ⊖ STONE WALL
- x — BARBED WIRE FENCE
- □ — STOCKADE FENCE
- s — SEWER LINE
- OHW — OVERHEAD WIRES

PLAN OF DIVISION OF LAND
ON
GREAT CRANBERRY ISLAND
HANCOCK COUNTY, MAINE
TAX MAP 10 LOT 15
AS DRAWN FOR

EILEEN RUTH COLBY RICHARDS
P.O. BOX 119
CRANBERRY ISLES, MAINE 04625

PAUL F. NICHOLS PE, LLS, PLS
181 OTTER CLIFF ROAD
BAR HARBOR, ME 04609
207-286-3599

DATE: NOV. 4, 2023
SCALE: 1" = 30'
DRAWN BY: HAL
CHECKED BY: PFN

