



HANCOCK COUNTY
 RECORD
 1973

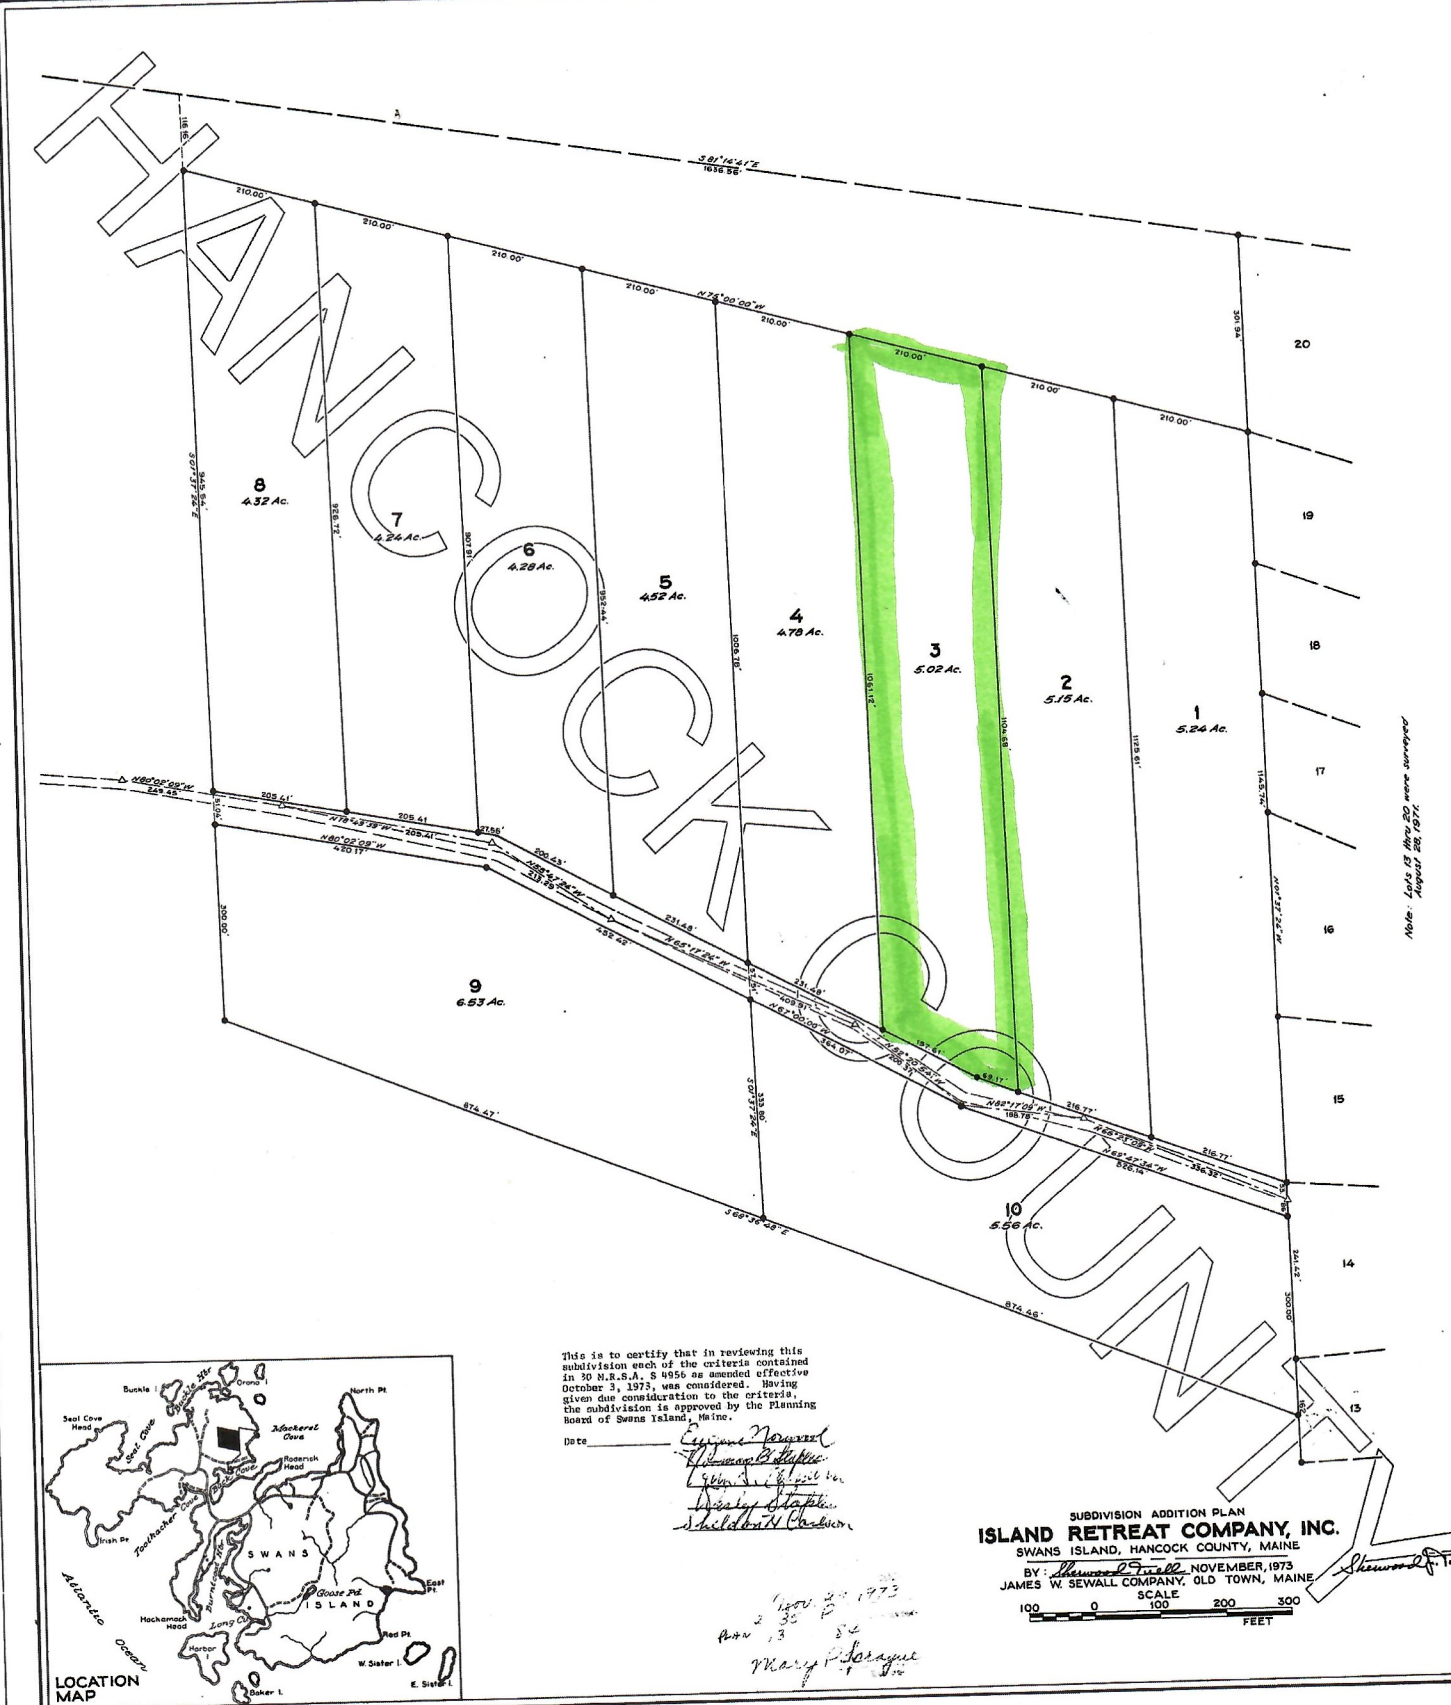

Note: Lots 15 thru 20 were surveyed August 28, 1972.

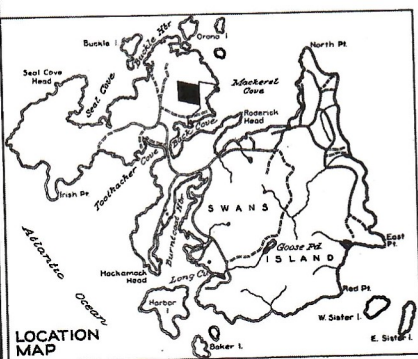

This is to certify that in reviewing this subdivision each of the criteria contained in 30 M.R.S.A. § 4956 as amended effective October 3, 1973, was considered. Having given due consideration to the criteria, the subdivision is approved by the Planning Board of Swans Island, Maine.

Date 11/13/73
William J. ...
...
...
...

11/13/73
 2 35
 13
 Mary P. ...

SUBDIVISION ADDITION PLAN
ISLAND RETREAT COMPANY, INC.

SWANS ISLAND, HANCOCK COUNTY, MAINE
 BY: *James W. Sewall* NOVEMBER, 1973
 JAMES W SEWALL COMPANY, OLD TOWN, MAINE



Sheppard F. ...